



K:\Helena\ECO DEVELOPMENT LLC\2022292 West Side Subdivision 2nd Submittal\05CAD\Sheets\Exhibits\PrePlatApp\Erosion Control Exhibits\2w\Phase 1 ErosionControl.dwg

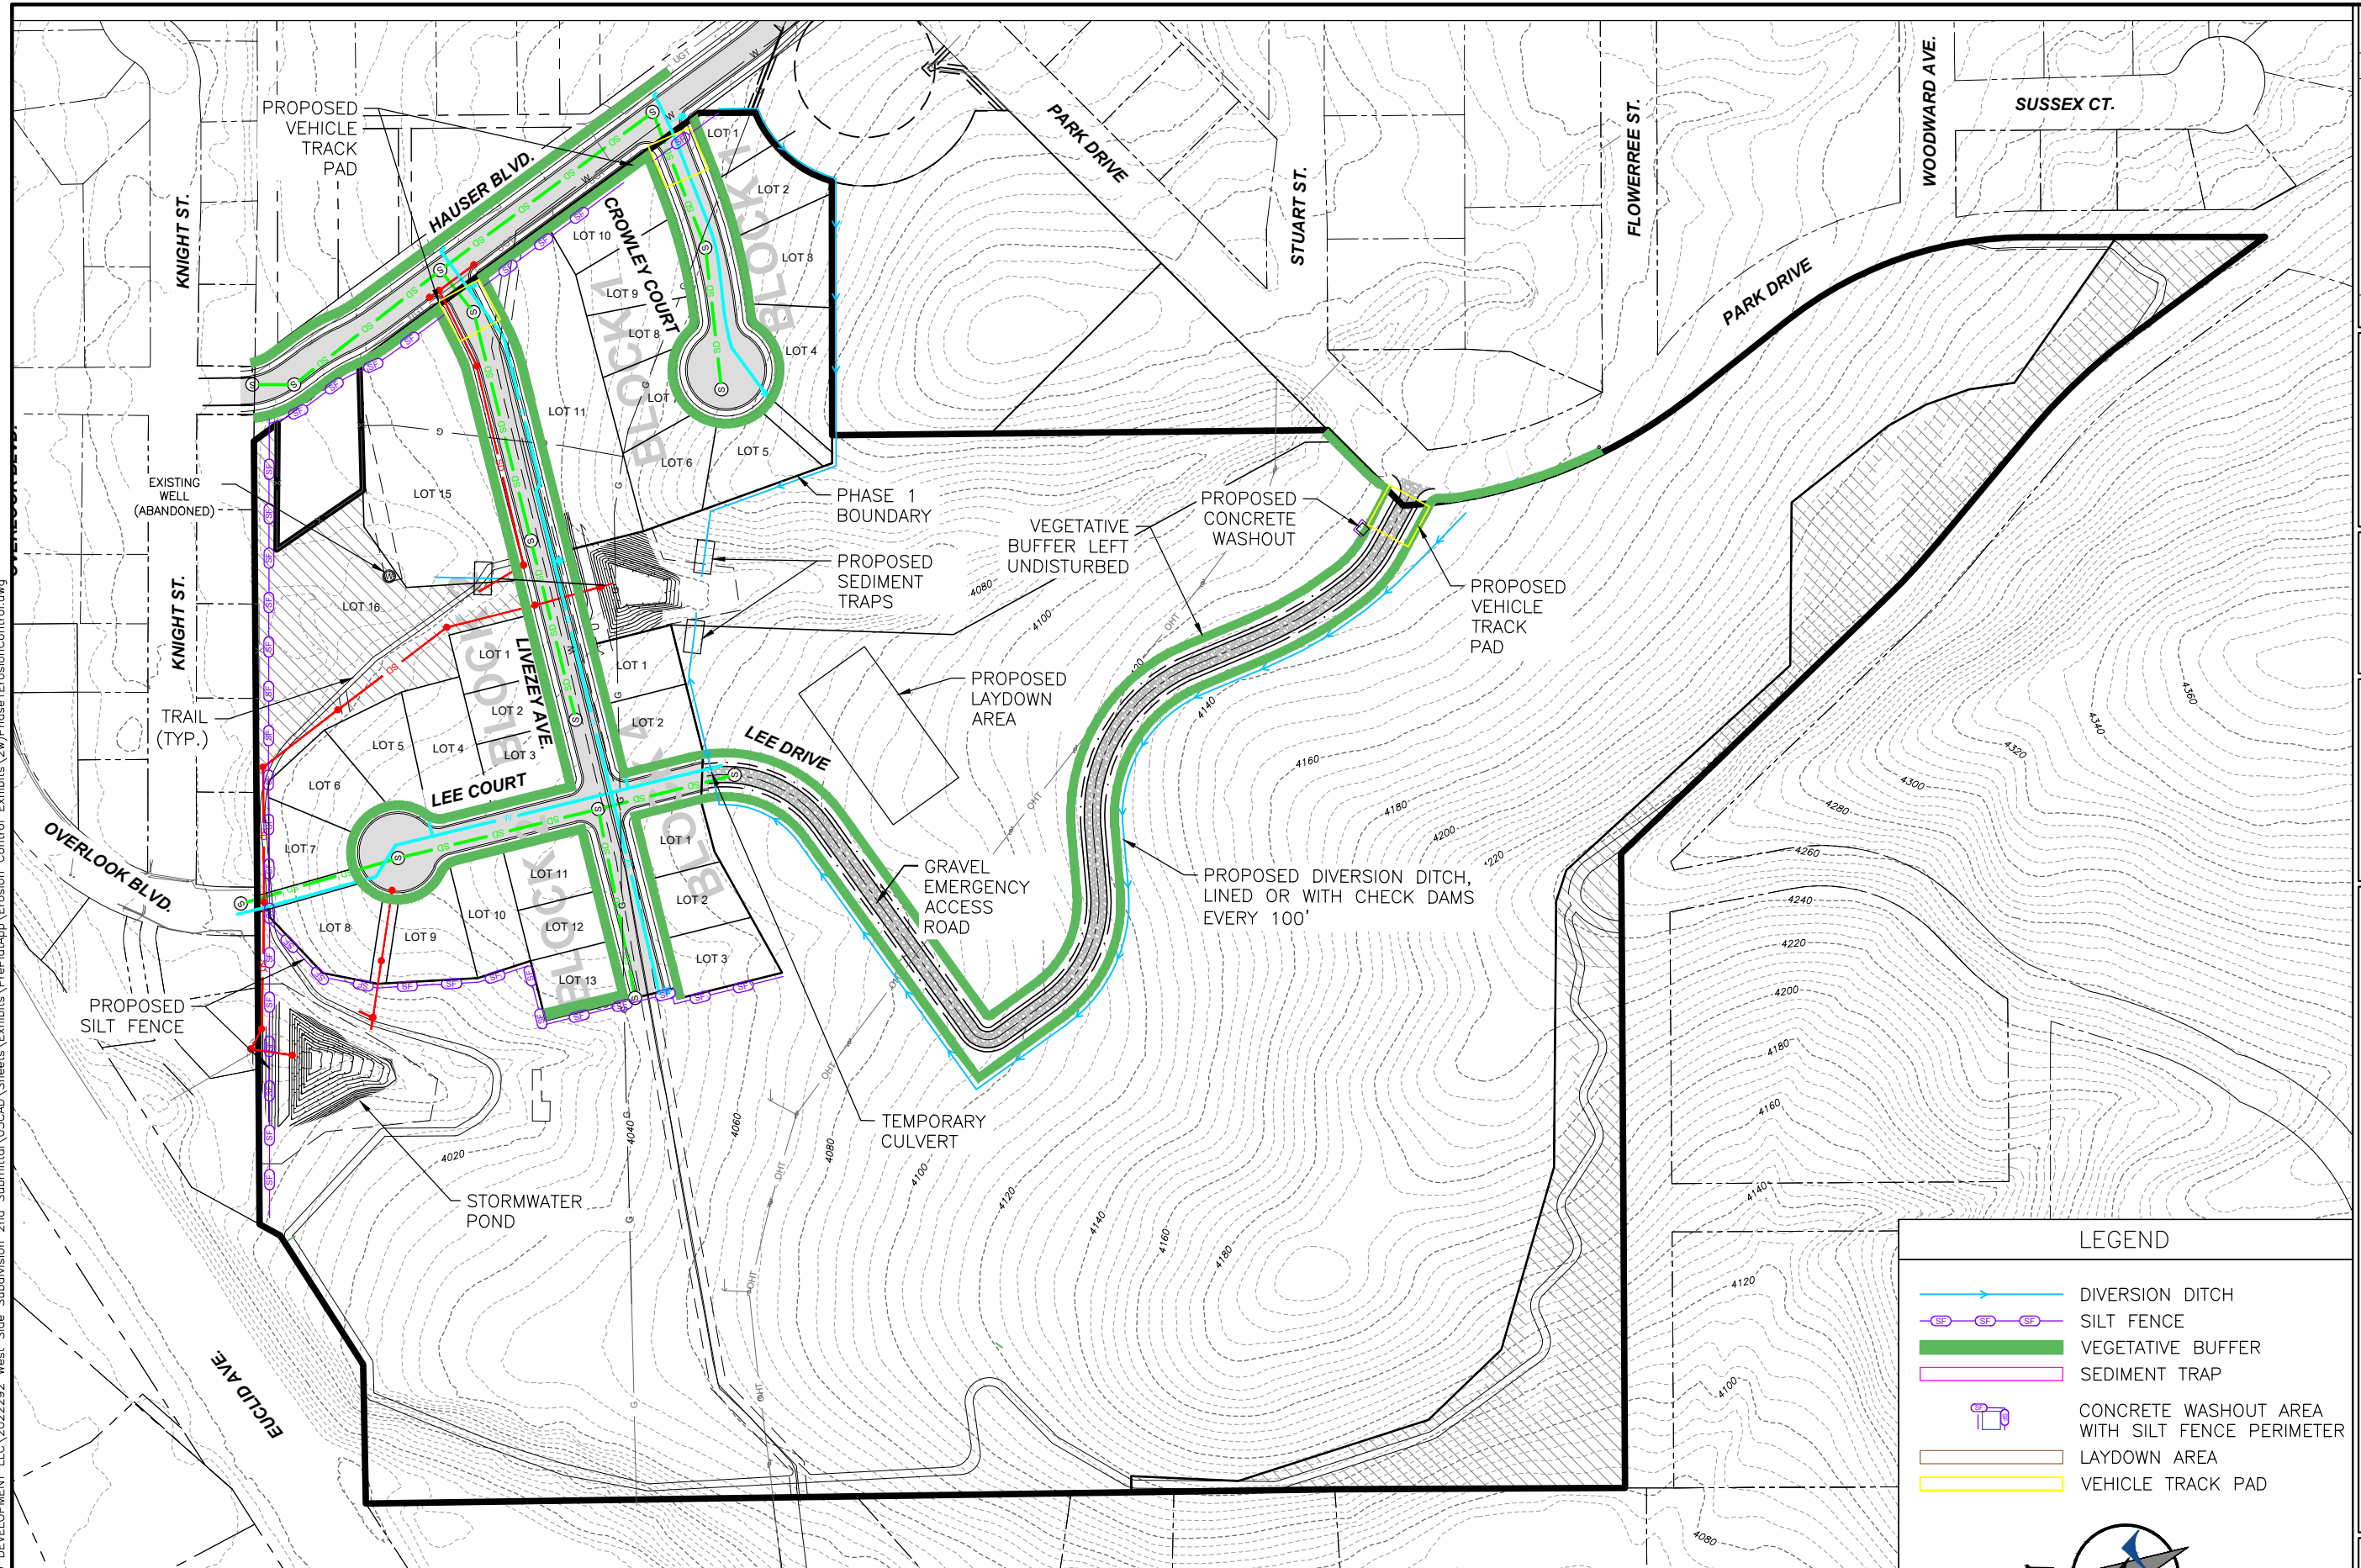


EROSION CONTROL PLAN - PHASE 1

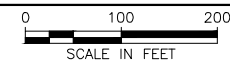

LEGEND

	DIVERSION DITCH
	SILT FENCE
	VEGETATIVE BUFFER
	SEDIMENT TRAP
	CONCRETE WASHOUT AREA WITH SILT FENCE PERIMETER
	LAYDOWN AREA
	VEHICLE TRACK PAD

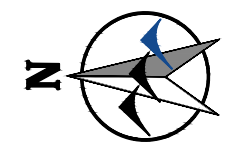


NO.	REVISION DESCRIPTION	BY	DATE

PROJECT: 2022-292
DESIGNED: JMF
DRAWN: DCT
CHECKED: DDP
APPROVED: JMF
DATE: AUGUST 17, 2022

WVC ENGINEERING
 1275 MAPLE STREET, SUITE F
 HELENA, MT 59601
 (406) 443-3962

ECO DEVELOPMENT, LLC
WEST SIDE WOODS MAJOR SUBDIVISION
 PHASE 1 EROSION CONTROL PLAN

K:\Helena\ECO DEVELOPMENT LLC\2022292 West Side Subdivision 2nd Submittal\05CAD\Sheets\Exhibits\PrePlatApp\Erosion Control Exhibits\2w\Phase2\ErosionControl.dwg

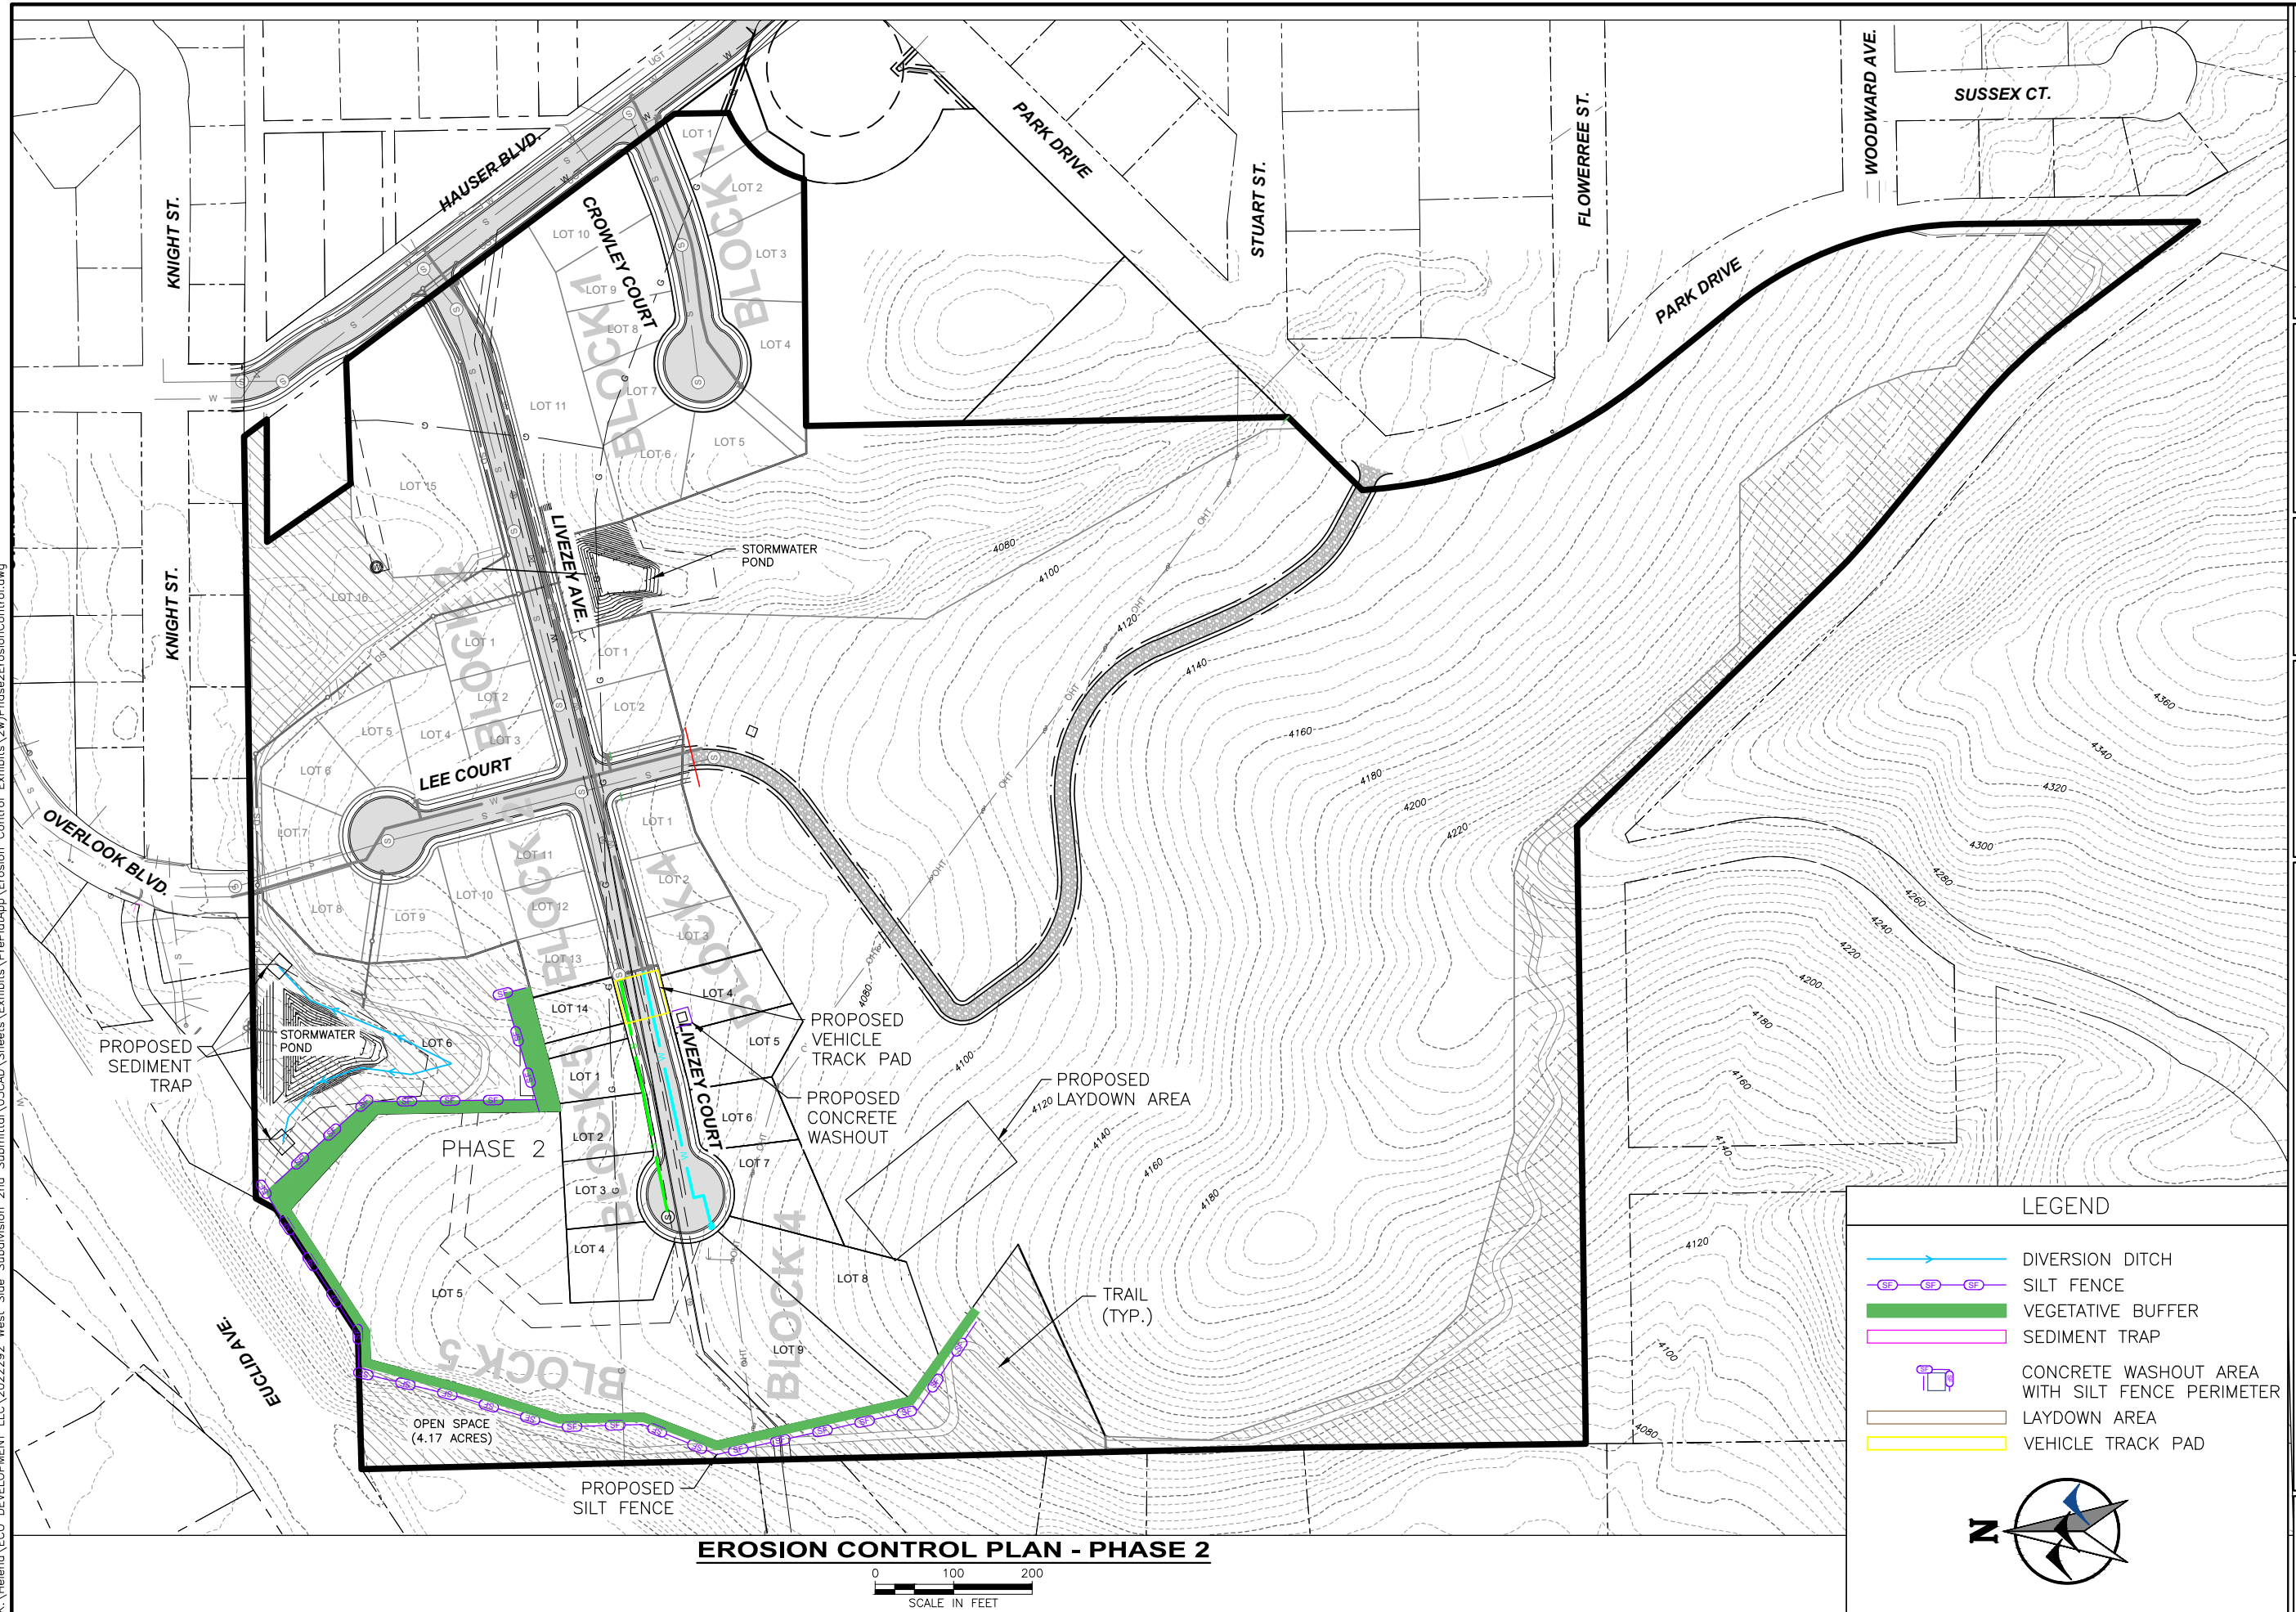


EROSION CONTROL PLAN - PHASE 2

0 100 200
SCALE IN FEET


LEGEND

	DIVERSION DITCH
	SILT FENCE
	VEGETATIVE BUFFER
	SEDIMENT TRAP
	CONCRETE WASHOUT AREA WITH SILT FENCE PERIMETER
	LAYDOWN AREA
	VEHICLE TRACK PAD

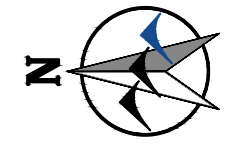


PROJECT: 2022-292		NO.	REVISION DESCRIPTION	BY	DATE
DESIGNED: JMF	NO.	△			
DRAWN: DCT	NO.	△			
CHECKED: DDP	NO.	△			
APPROVED: JMF	NO.	△			
DATE: AUGUST 17, 2022					
ECO DEVELOPMENT, LLC WEST SIDE WOODS MAJOR SUBDIVISION PHASE 2 EROSION CONTROL PLAN					
SHEET NO. 2 OF 4					

K:\Helena\ECO DEVELOPMENT LLC\2022292 West Side Subdivision 2nd Submittal\05CAD\Sheets\Exhibits\PrePlan\Phase3\ErosionControl.dwg

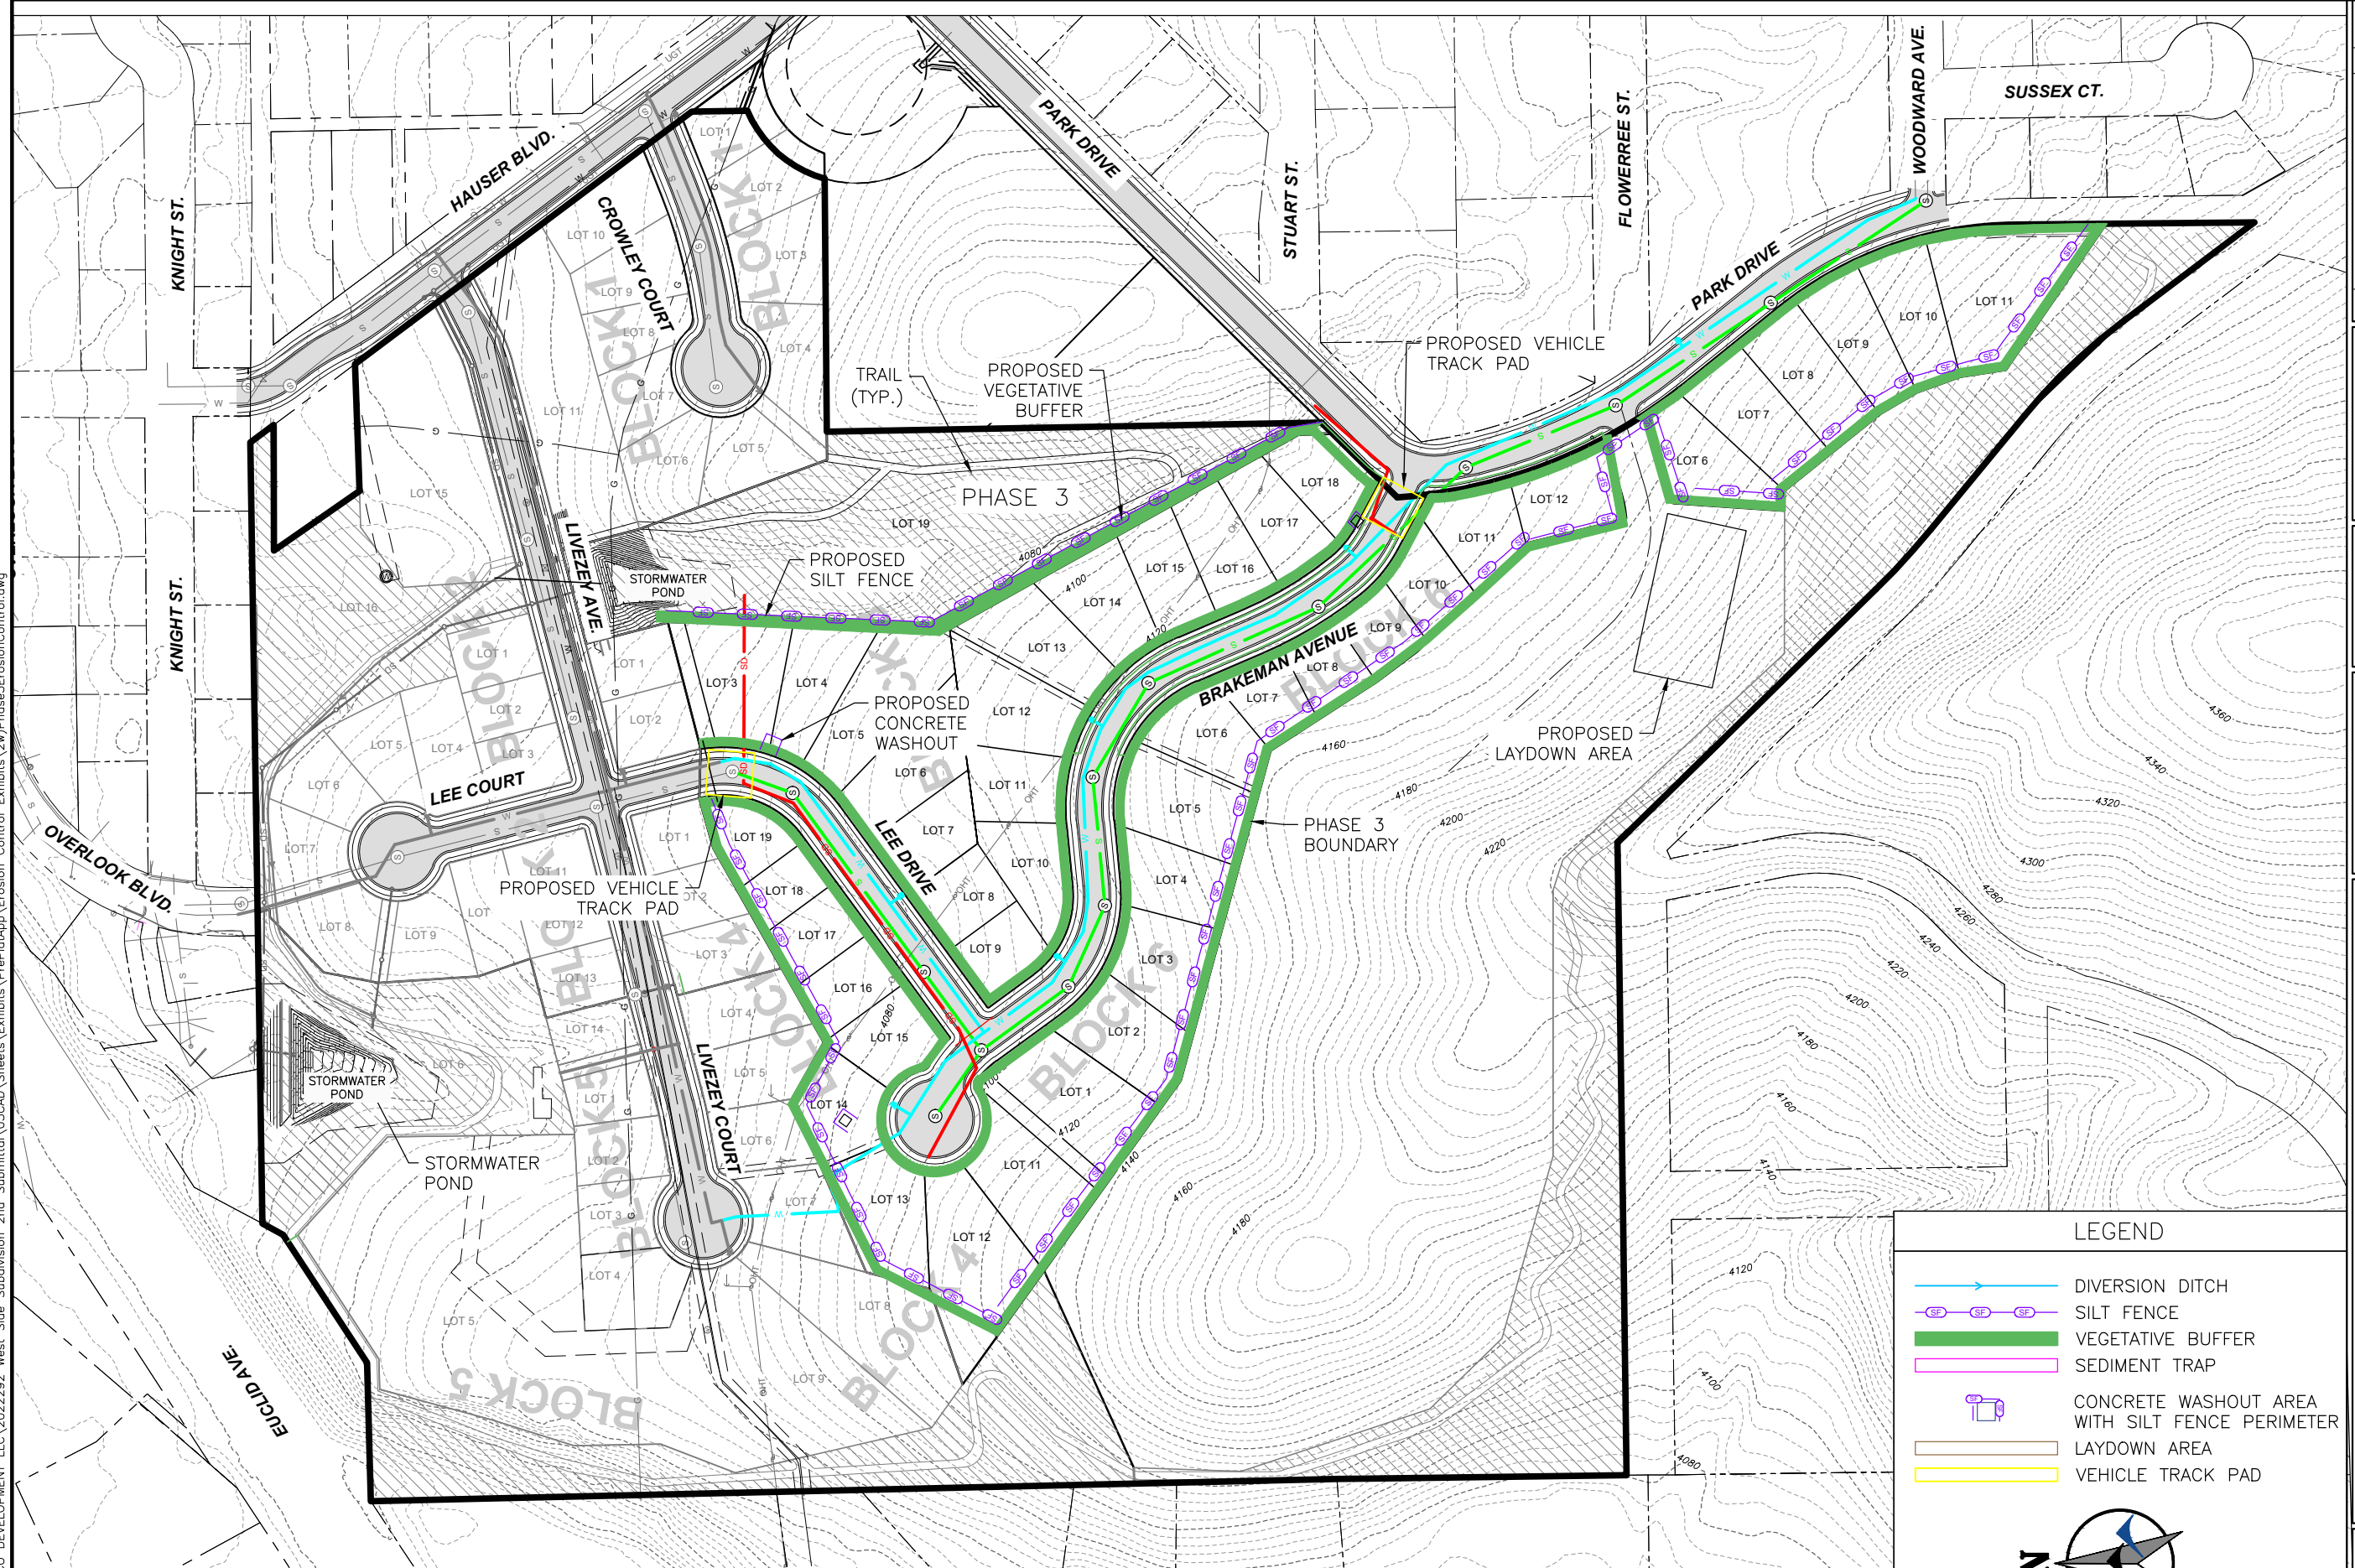


EROSION CONTROL PLAN - PHASE 3

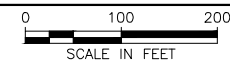

LEGEND

	DIVERSION DITCH
	SILT FENCE
	VEGETATIVE BUFFER
	SEDIMENT TRAP
	CONCRETE WASHOUT AREA WITH SILT FENCE PERIMETER
	LAYDOWN AREA
	VEHICLE TRACK PAD

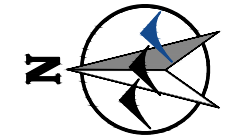


NO.	REVISION DESCRIPTION	BY	DATE

PROJECT: 2022-292
DESIGNED: JMF
DRAWN: DCT
CHECKED: DDP
APPROVED: JMF
DATE: AUGUST 17, 2022

WWC ENGINEERING
 1275 MAPLE STREET, SUITE F
 HELENA, MT 59601
 (406) 443-3962

ECO DEVELOPMENT, LLC
WEST SIDE WOODS MAJOR SUBDIVISION
 PHASE 3 EROSION CONTROL PLAN

K:\Helena\ECO DEVELOPMENT LLC\2022292 West Side Subdivision 2nd Submittal\05CAD\Sheets\Exhibits\PrePlatApp Erosion Control Exhibits\2w\Phase4\ErosionControl.dwg

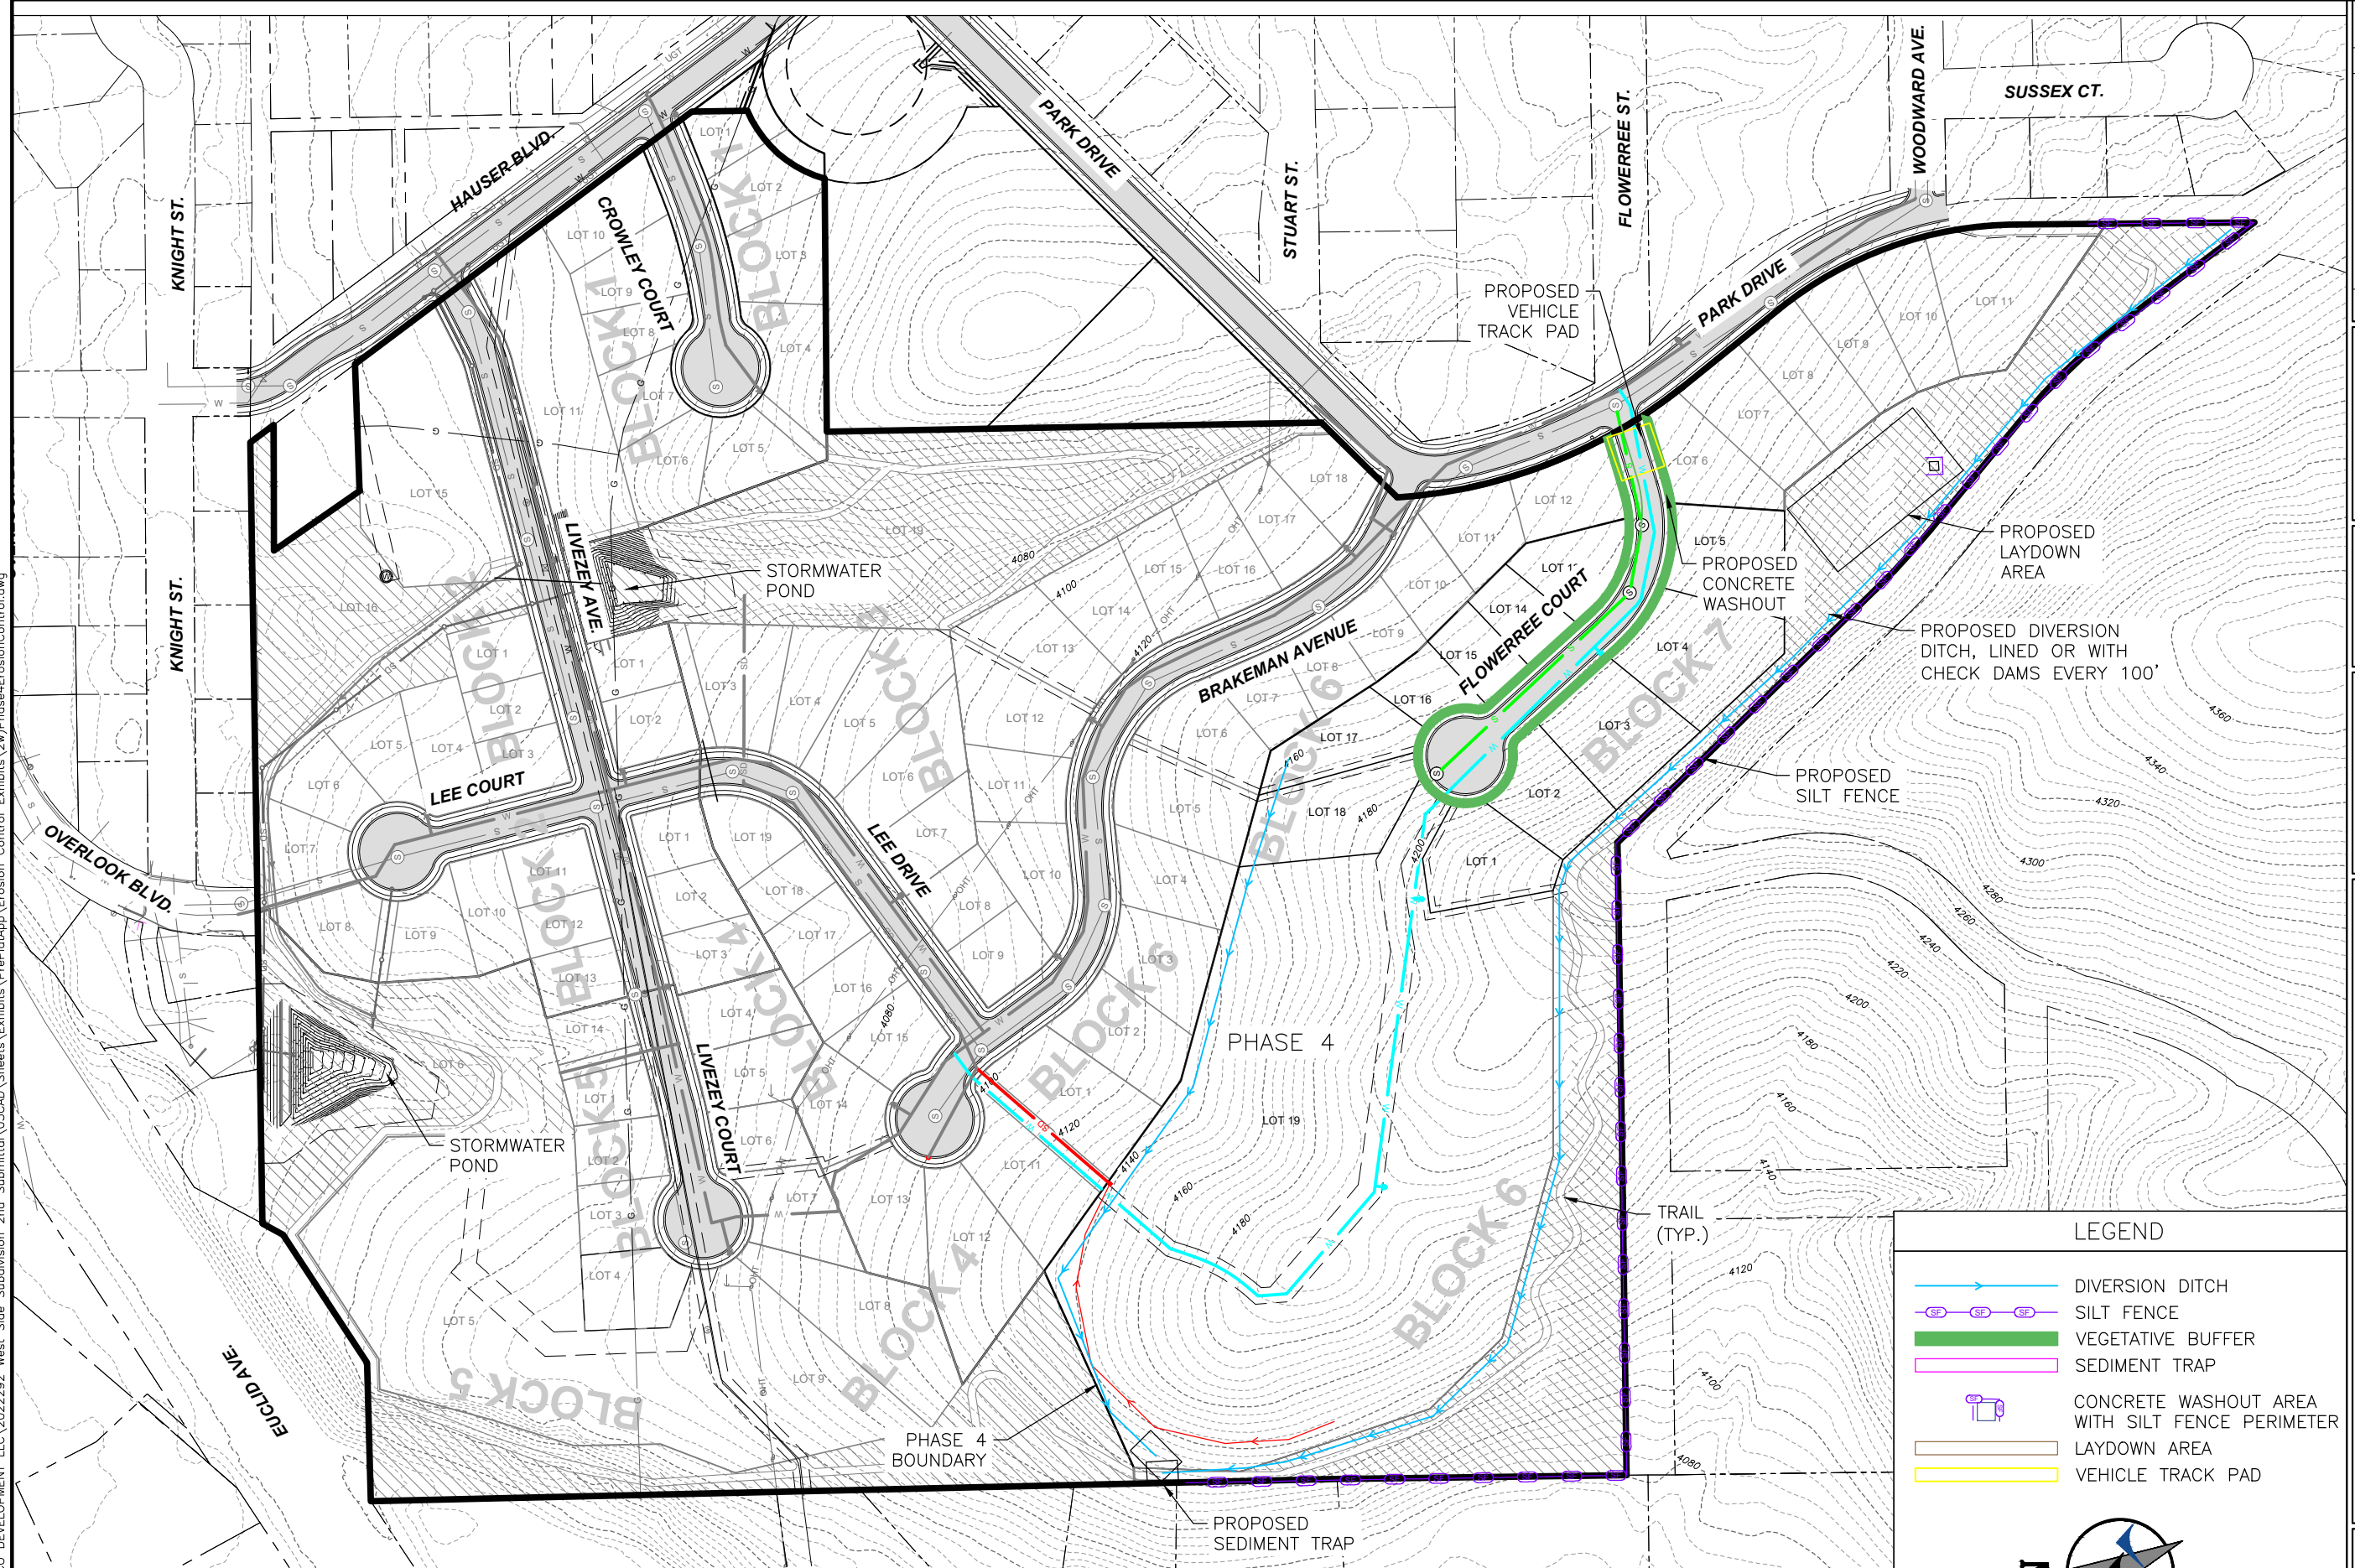


EROSION CONTROL PLAN - PHASE 4

0 100 200
SCALE IN FEET

LEGEND

	DIVERSION DITCH
	SILT FENCE
	VEGETATIVE BUFFER
	SEDIMENT TRAP
	CONCRETE WASHOUT AREA WITH SILT FENCE PERIMETER
	LAYDOWN AREA
	VEHICLE TRACK PAD

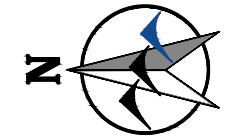

NO.	REVISION DESCRIPTION	BY	DATE

PROJECT: 2022-292
DESIGNED: JMF
DRAWN: DCT
CHECKED: DDP
APPROVED: JMF
DATE: AUGUST 17, 2022



WWC ENGINEERING
1275 MAPLE STREET, SUITE F
HELENA, MT 59601
(406) 443-3962

ECO DEVELOPMENT, LLC
WEST SIDE WOODS MAJOR SUBDIVISION
PHASE 4 EROSION CONTROL PLAN