



K:\Helena\ECO DEVELOPMENT LLC\2022292 West Side Subdivision 2nd Submittal\05CAD\Sheets\Exhibits\Phase Exhibits\22292-Phase 2 Exhibit.dwg

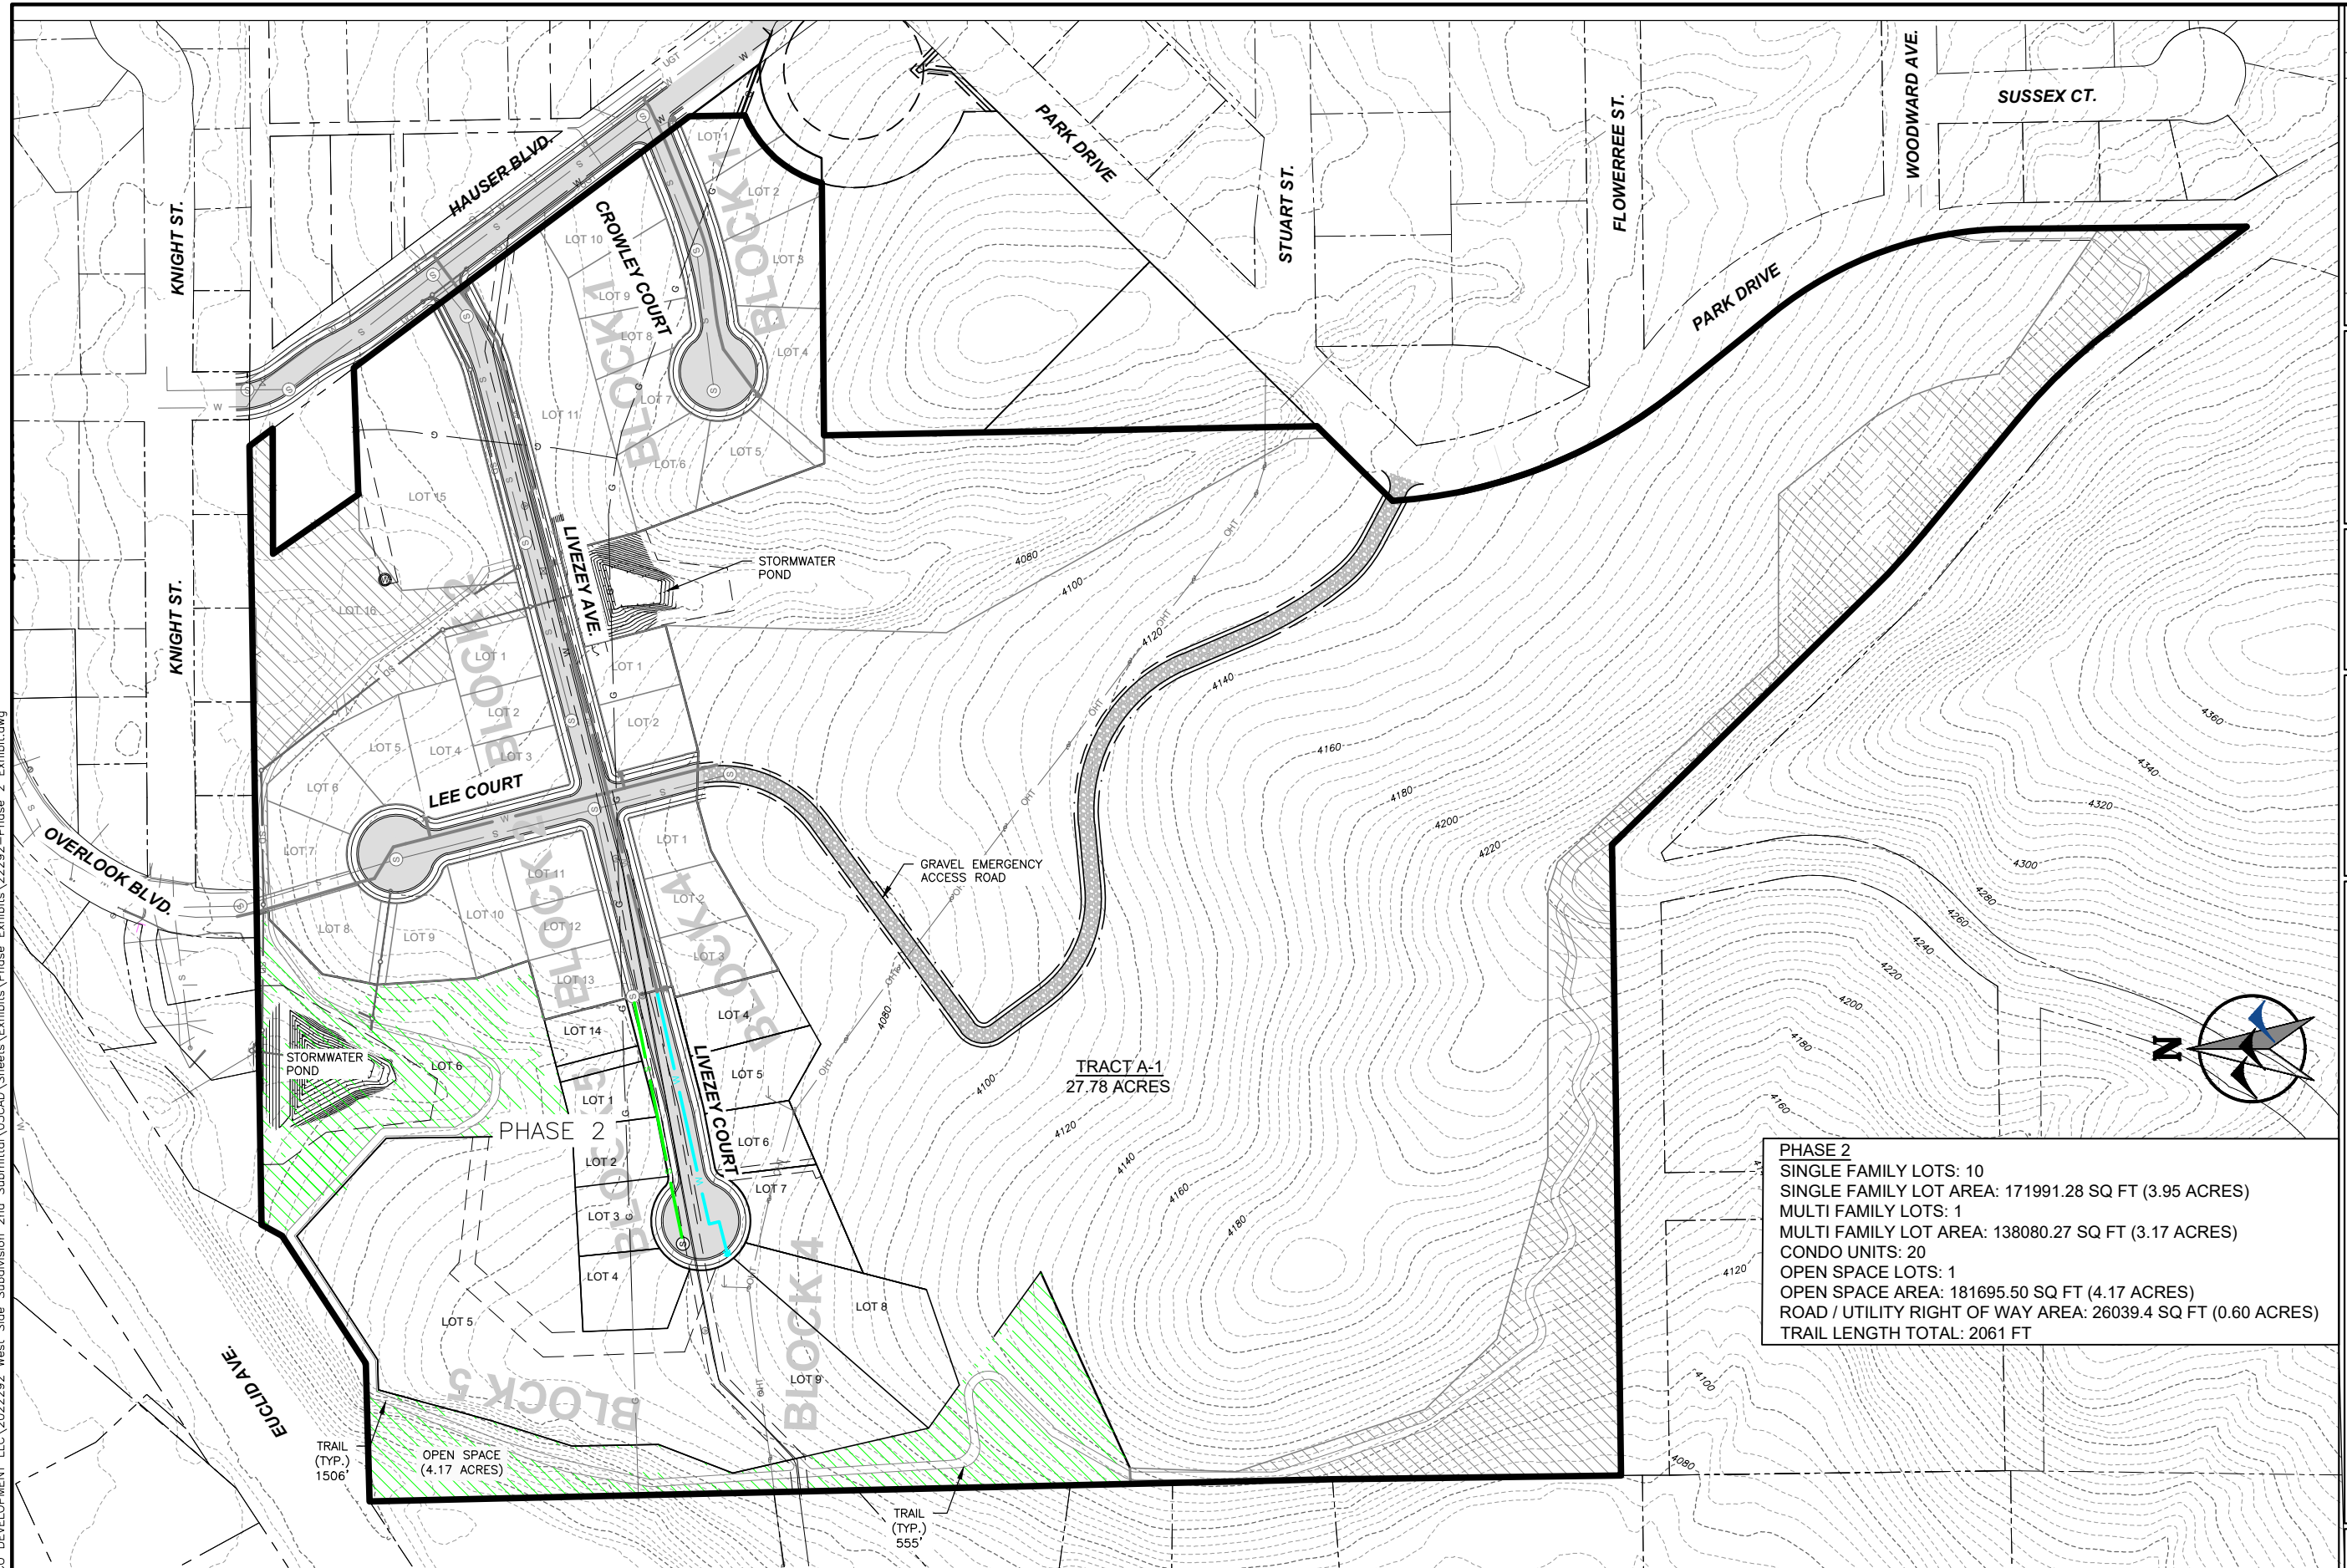

PHASE 2
 SINGLE FAMILY LOTS: 10
 SINGLE FAMILY LOT AREA: 171991.28 SQ FT (3.95 ACRES)
 MULTI FAMILY LOTS: 1
 MULTI FAMILY LOT AREA: 138080.27 SQ FT (3.17 ACRES)
 CONDO UNITS: 20
 OPEN SPACE LOTS: 1
 OPEN SPACE AREA: 181695.50 SQ FT (4.17 ACRES)
 ROAD / UTILITY RIGHT OF WAY AREA: 26039.4 SQ FT (0.60 ACRES)
 TRAIL LENGTH TOTAL: 2061 FT

PLAN VIEW OF PHASE 2

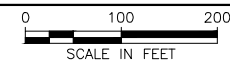

NO.	REVISION DESCRIPTION	BY	DATE

PROJECT: 2022-292
 DESIGNED: JMF
 DRAWN: DCT
 CHECKED: DDP
 APPROVED: JMF
 DATE: AUGUST 17, 2022



ECO DEVELOPMENT, LLC
WEST SIDE WOODS MAJOR SUBDIVISION
 PHASE 2 PROPOSED SITE PLAN