


K:\Helena\ECO DEVELOPMENT LLC\2022292 West Side Subdivision 2nd Submittal\05CAD\Sheets\Exhibits\PrePlatApp(2) West Side Utility layout.dwg

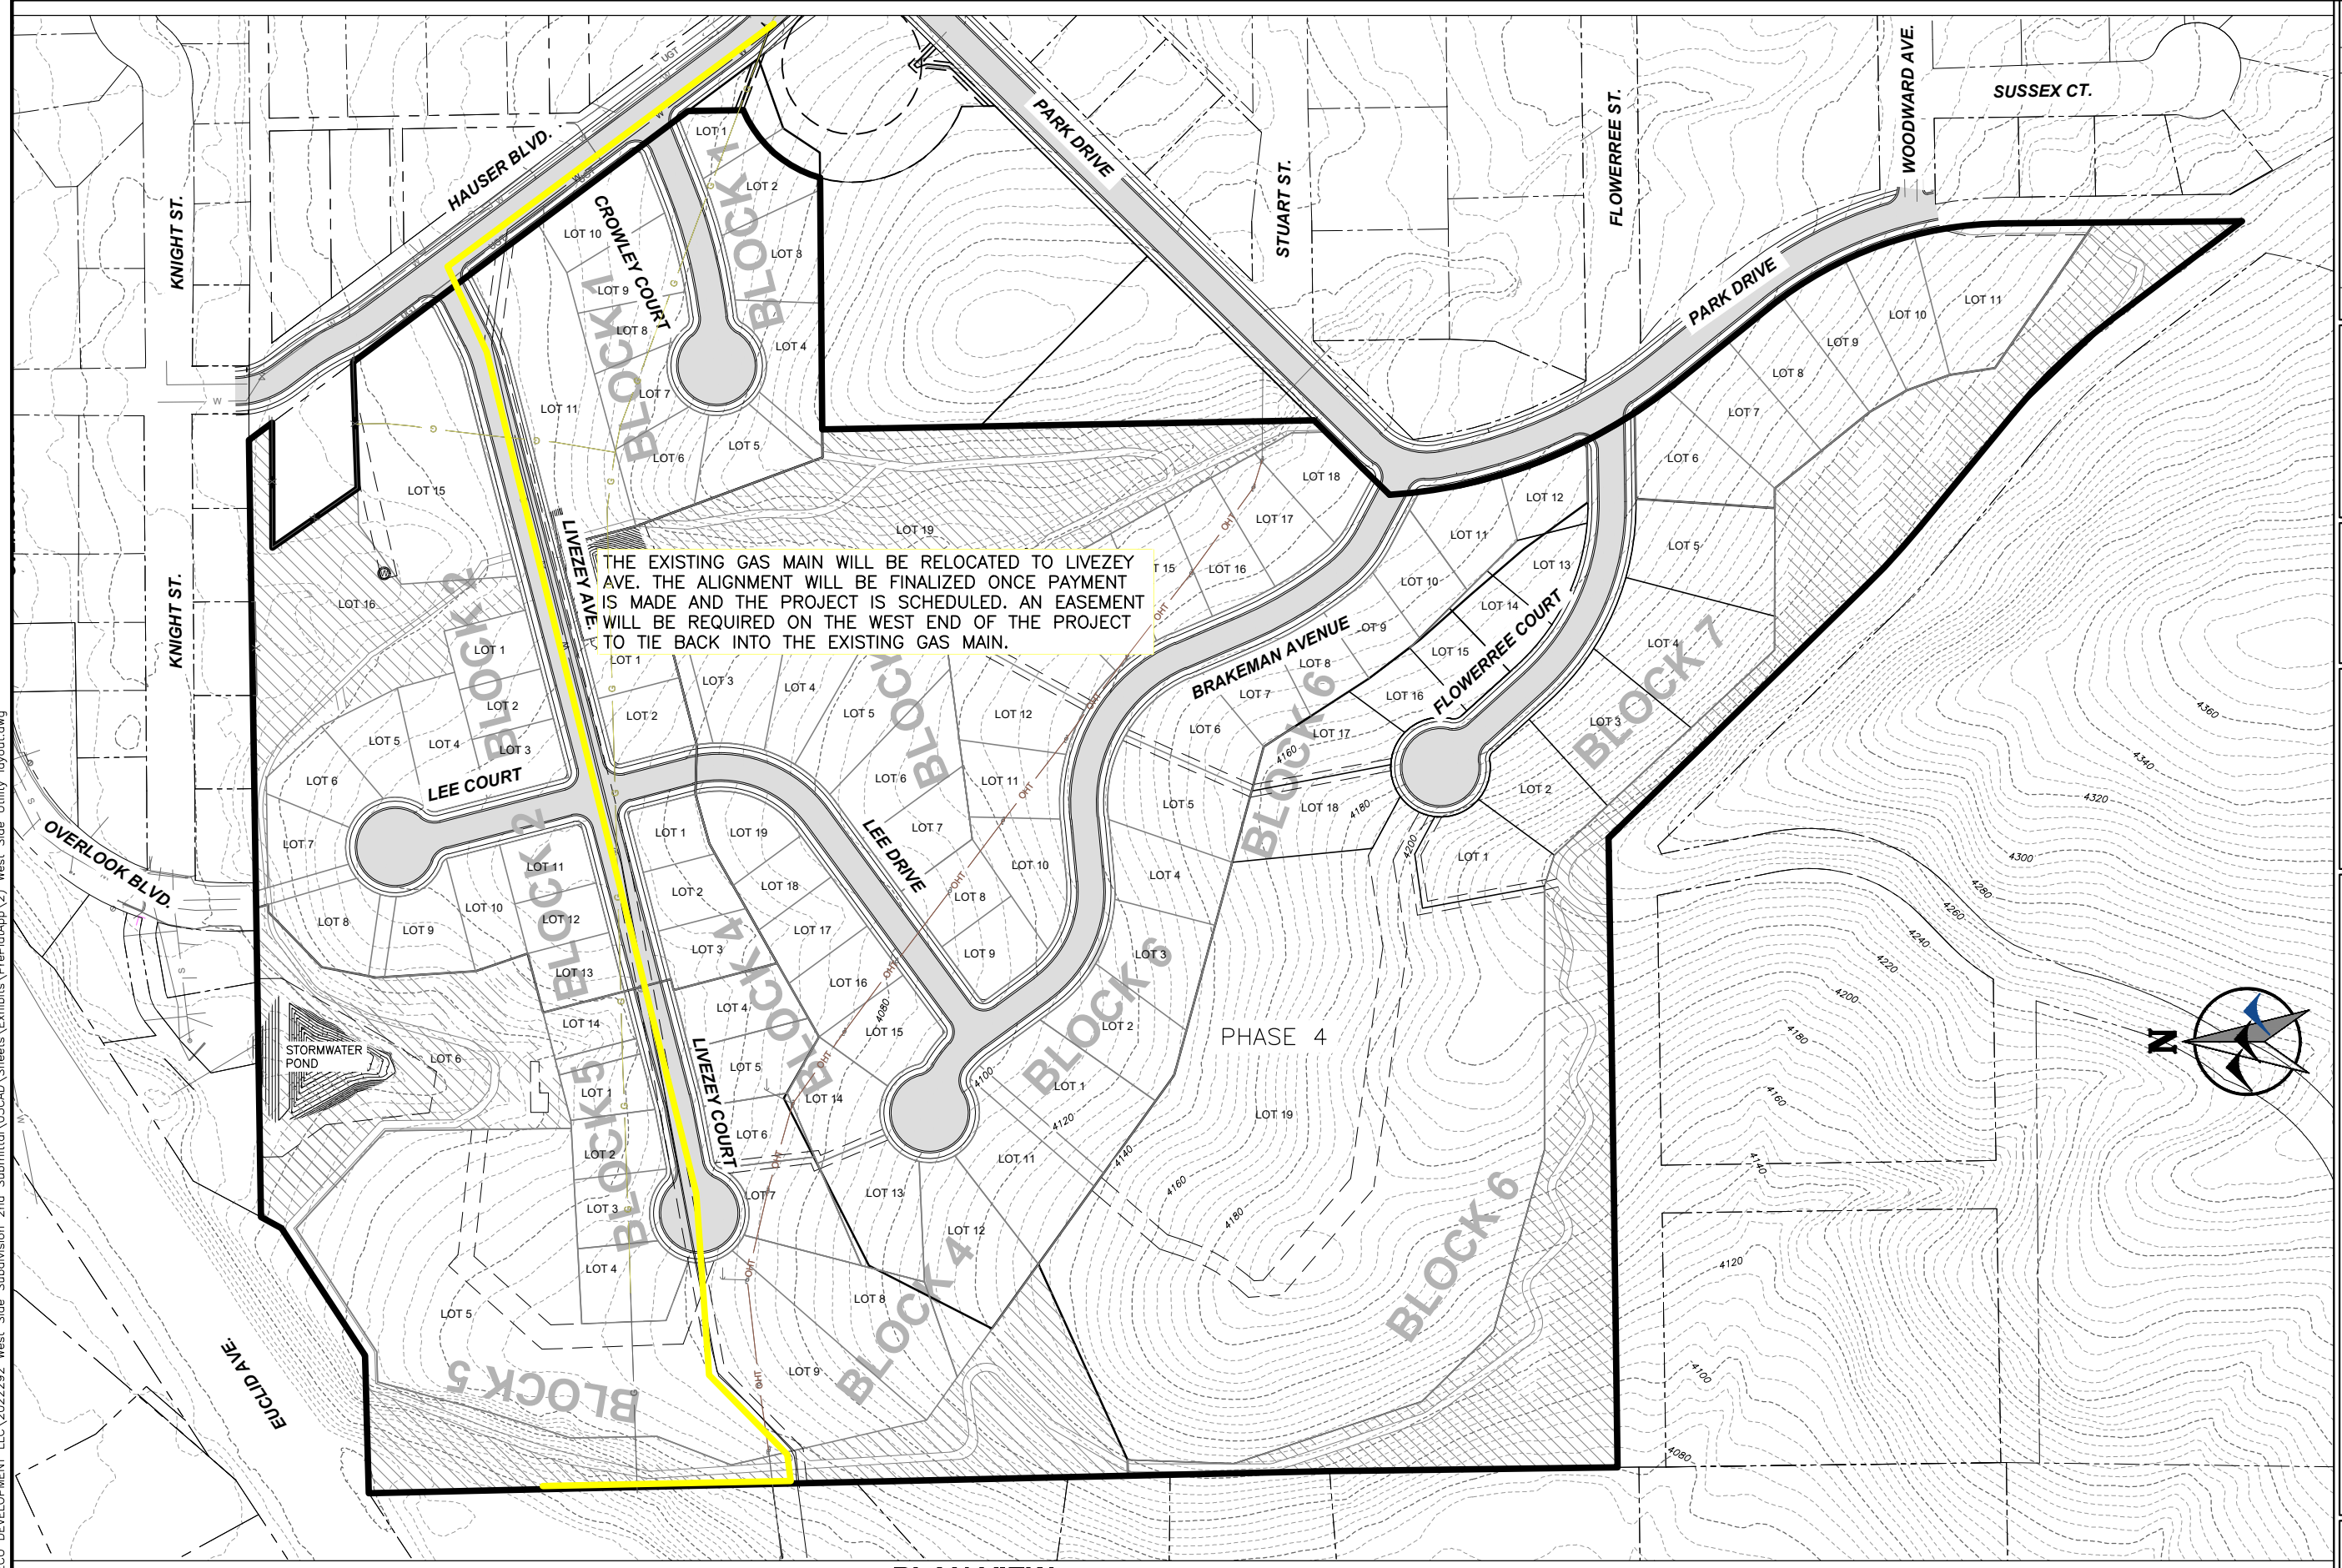

NO.	REVISION DESCRIPTION	BY	DATE

PROJECT: 2022-292  
 DESIGNED: JMF  
 DRAWN: DCT  
 CHECKED: DDP  
 APPROVED: JMF  
 DATE: AUGUST 17, 2022



**WWC**  
 ENGINEERING  
 1275 MAPLE STREET, SUITE F  
 HELENA, MT 59601  
 (406) 443-9962

**ECO DEVELOPMENT, LLC**  
**WEST SIDE WOODS MAJOR SUBDIVISION**  
 PROPOSED SITE PLAN