



K:\Helena\ECO DEVELOPMENT LLC\2022292 West Side Subdivision 2nd Submittal\05CAD\Sheets\Exhibits\Phase Exhibits\22292-Phase 3 Exhibit.dwg

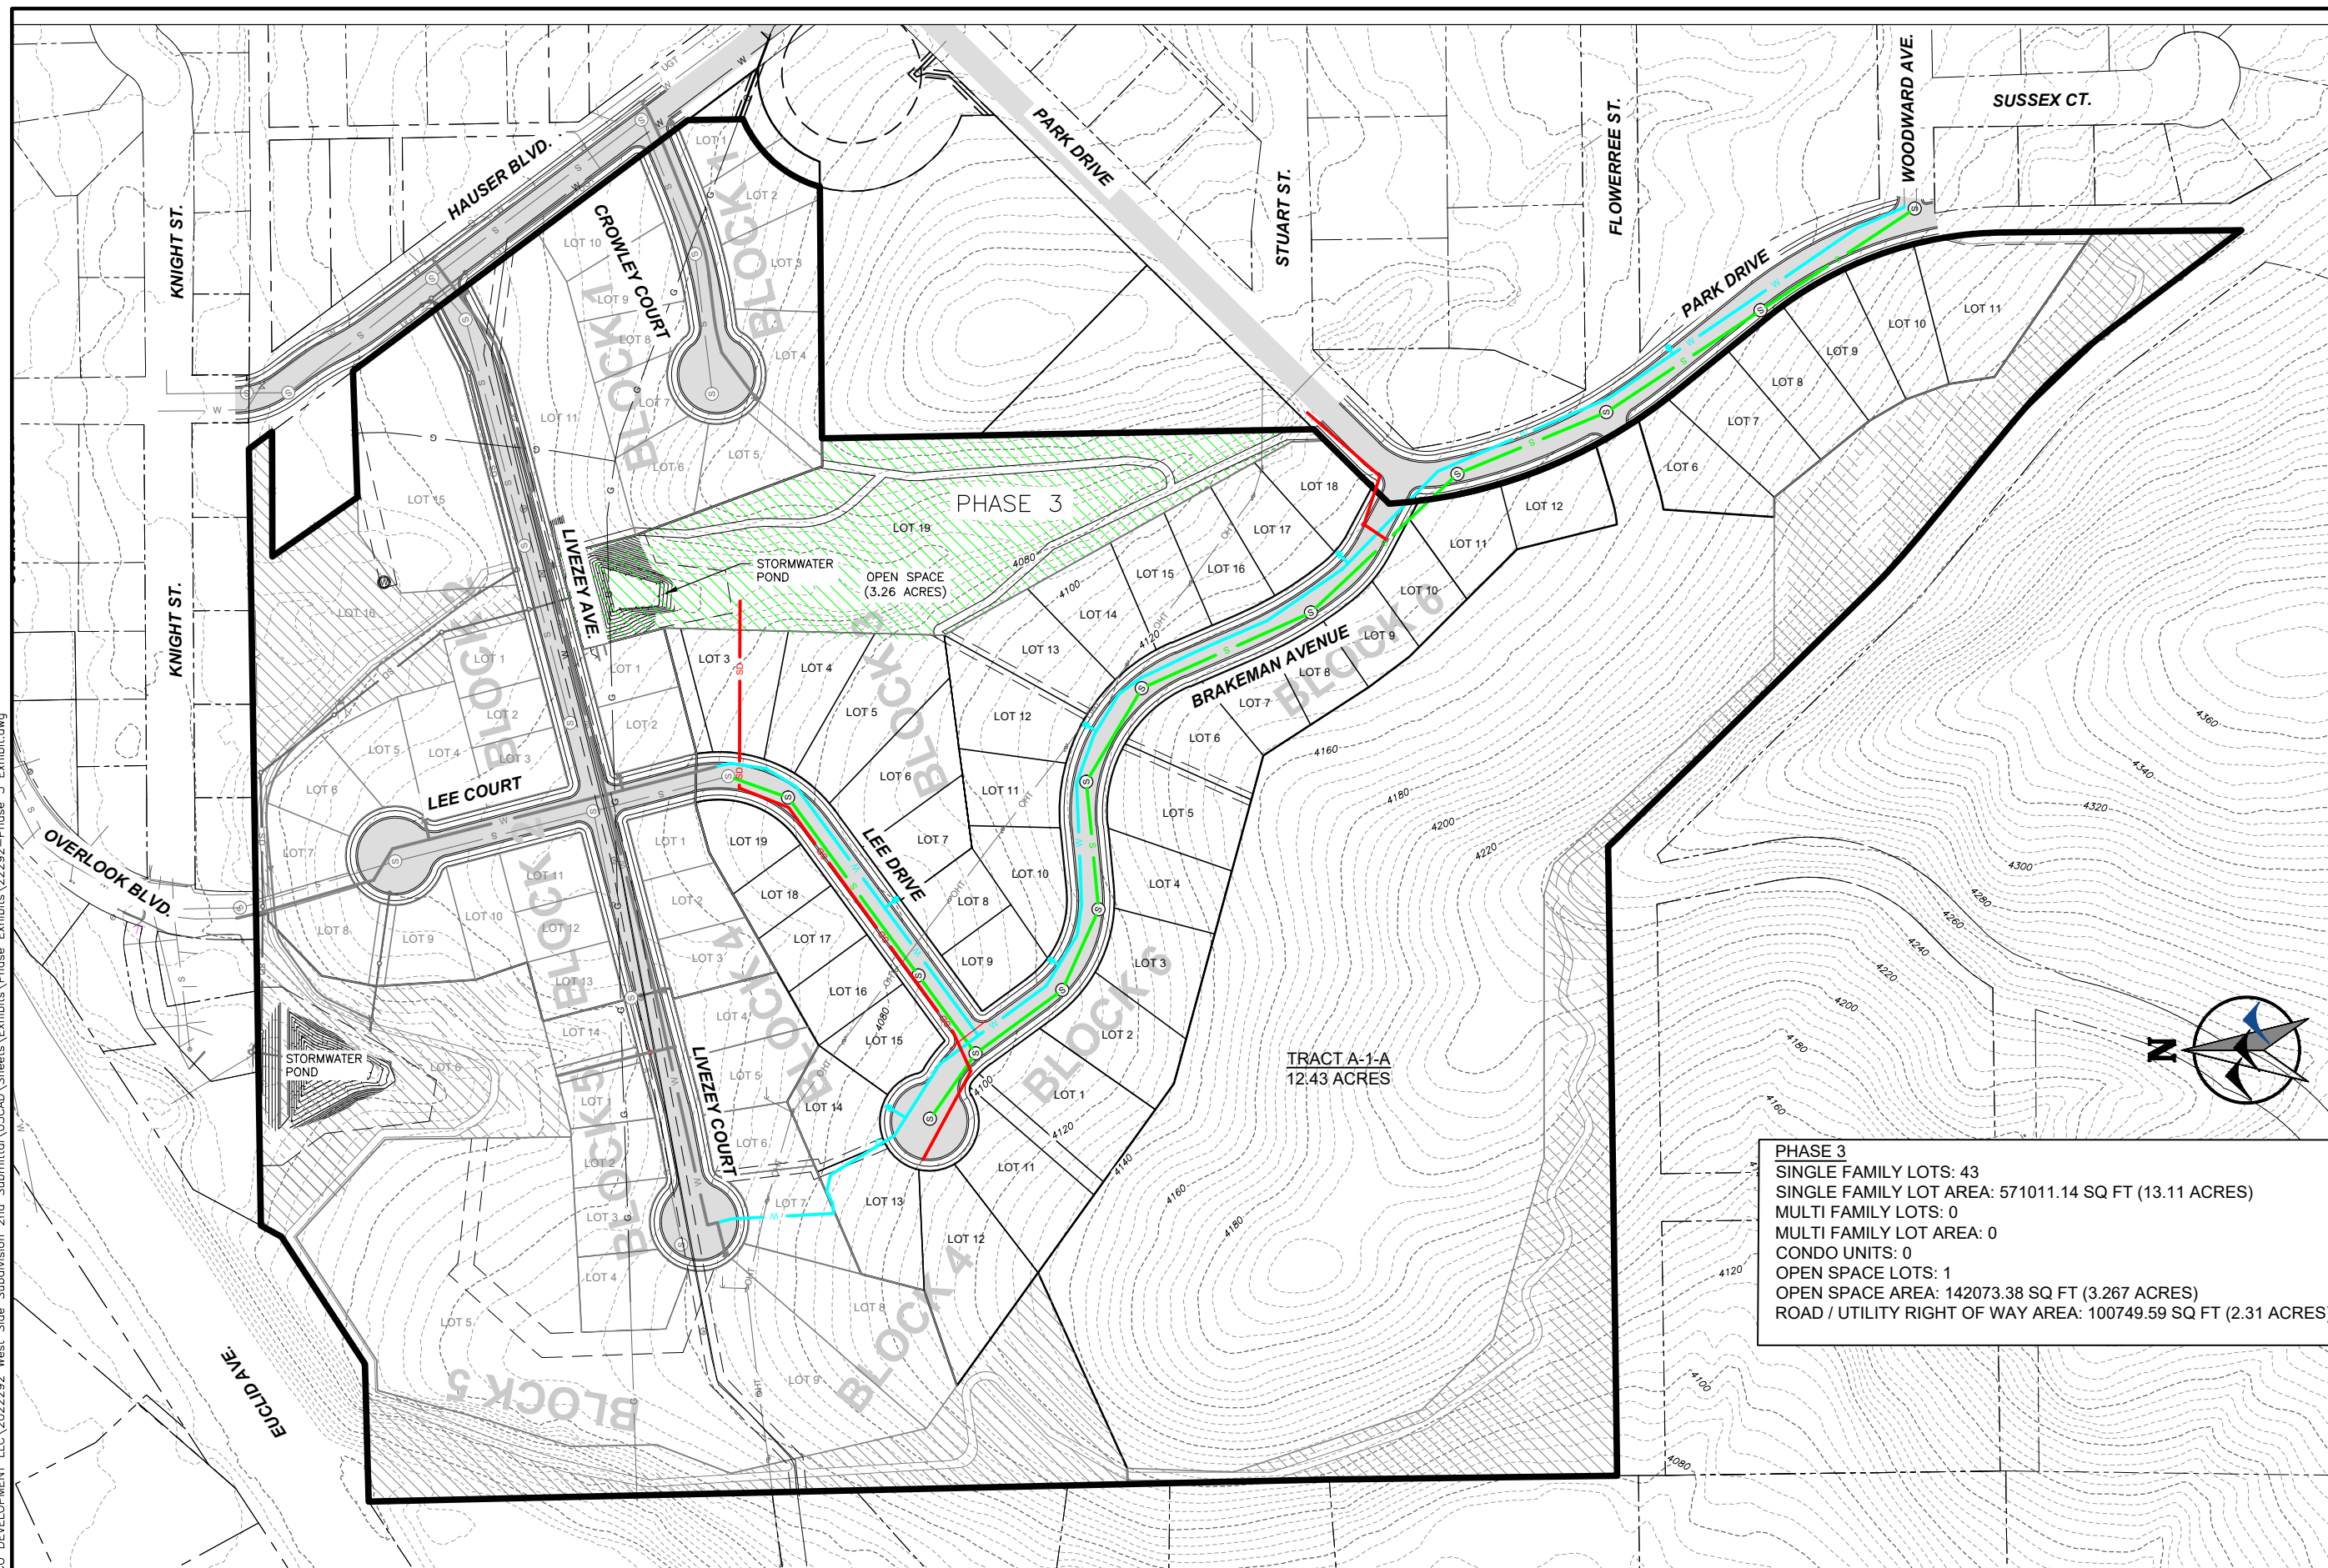

PLAN VIEW OF PHASE 3

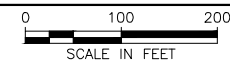

PHASE 3
 SINGLE FAMILY LOTS: 43
 SINGLE FAMILY LOT AREA: 571011.14 SQ FT (13.11 ACRES)
 MULTI FAMILY LOTS: 0
 MULTI FAMILY LOT AREA: 0
 CONDO UNITS: 0
 OPEN SPACE LOTS: 1
 OPEN SPACE AREA: 142073.38 SQ FT (3.267 ACRES)
 ROAD / UTILITY RIGHT OF WAY AREA: 100749.59 SQ FT (2.31 ACRES)

NO.	REVISION DESCRIPTION	BY	DATE

PROJECT: 2022-292
 DESIGNED: JMF
 DRAWN: DCT
 CHECKED: DDP
 APPROVED: JMF
 DATE: AUGUST 17, 2022



ECO DEVELOPMENT, LLC
WEST SIDE WOODS MAJOR SUBDIVISION
 PHASE 3 PROPOSED SITE PLAN