


K:\Helena\ECO DEVELOPMENT LLC\2022292 West Side Subdivision 2nd Submittal\05CAD\Sheets\Exhibits\Phase Exhibits\22292-Phase 4 Exhibit.dwg

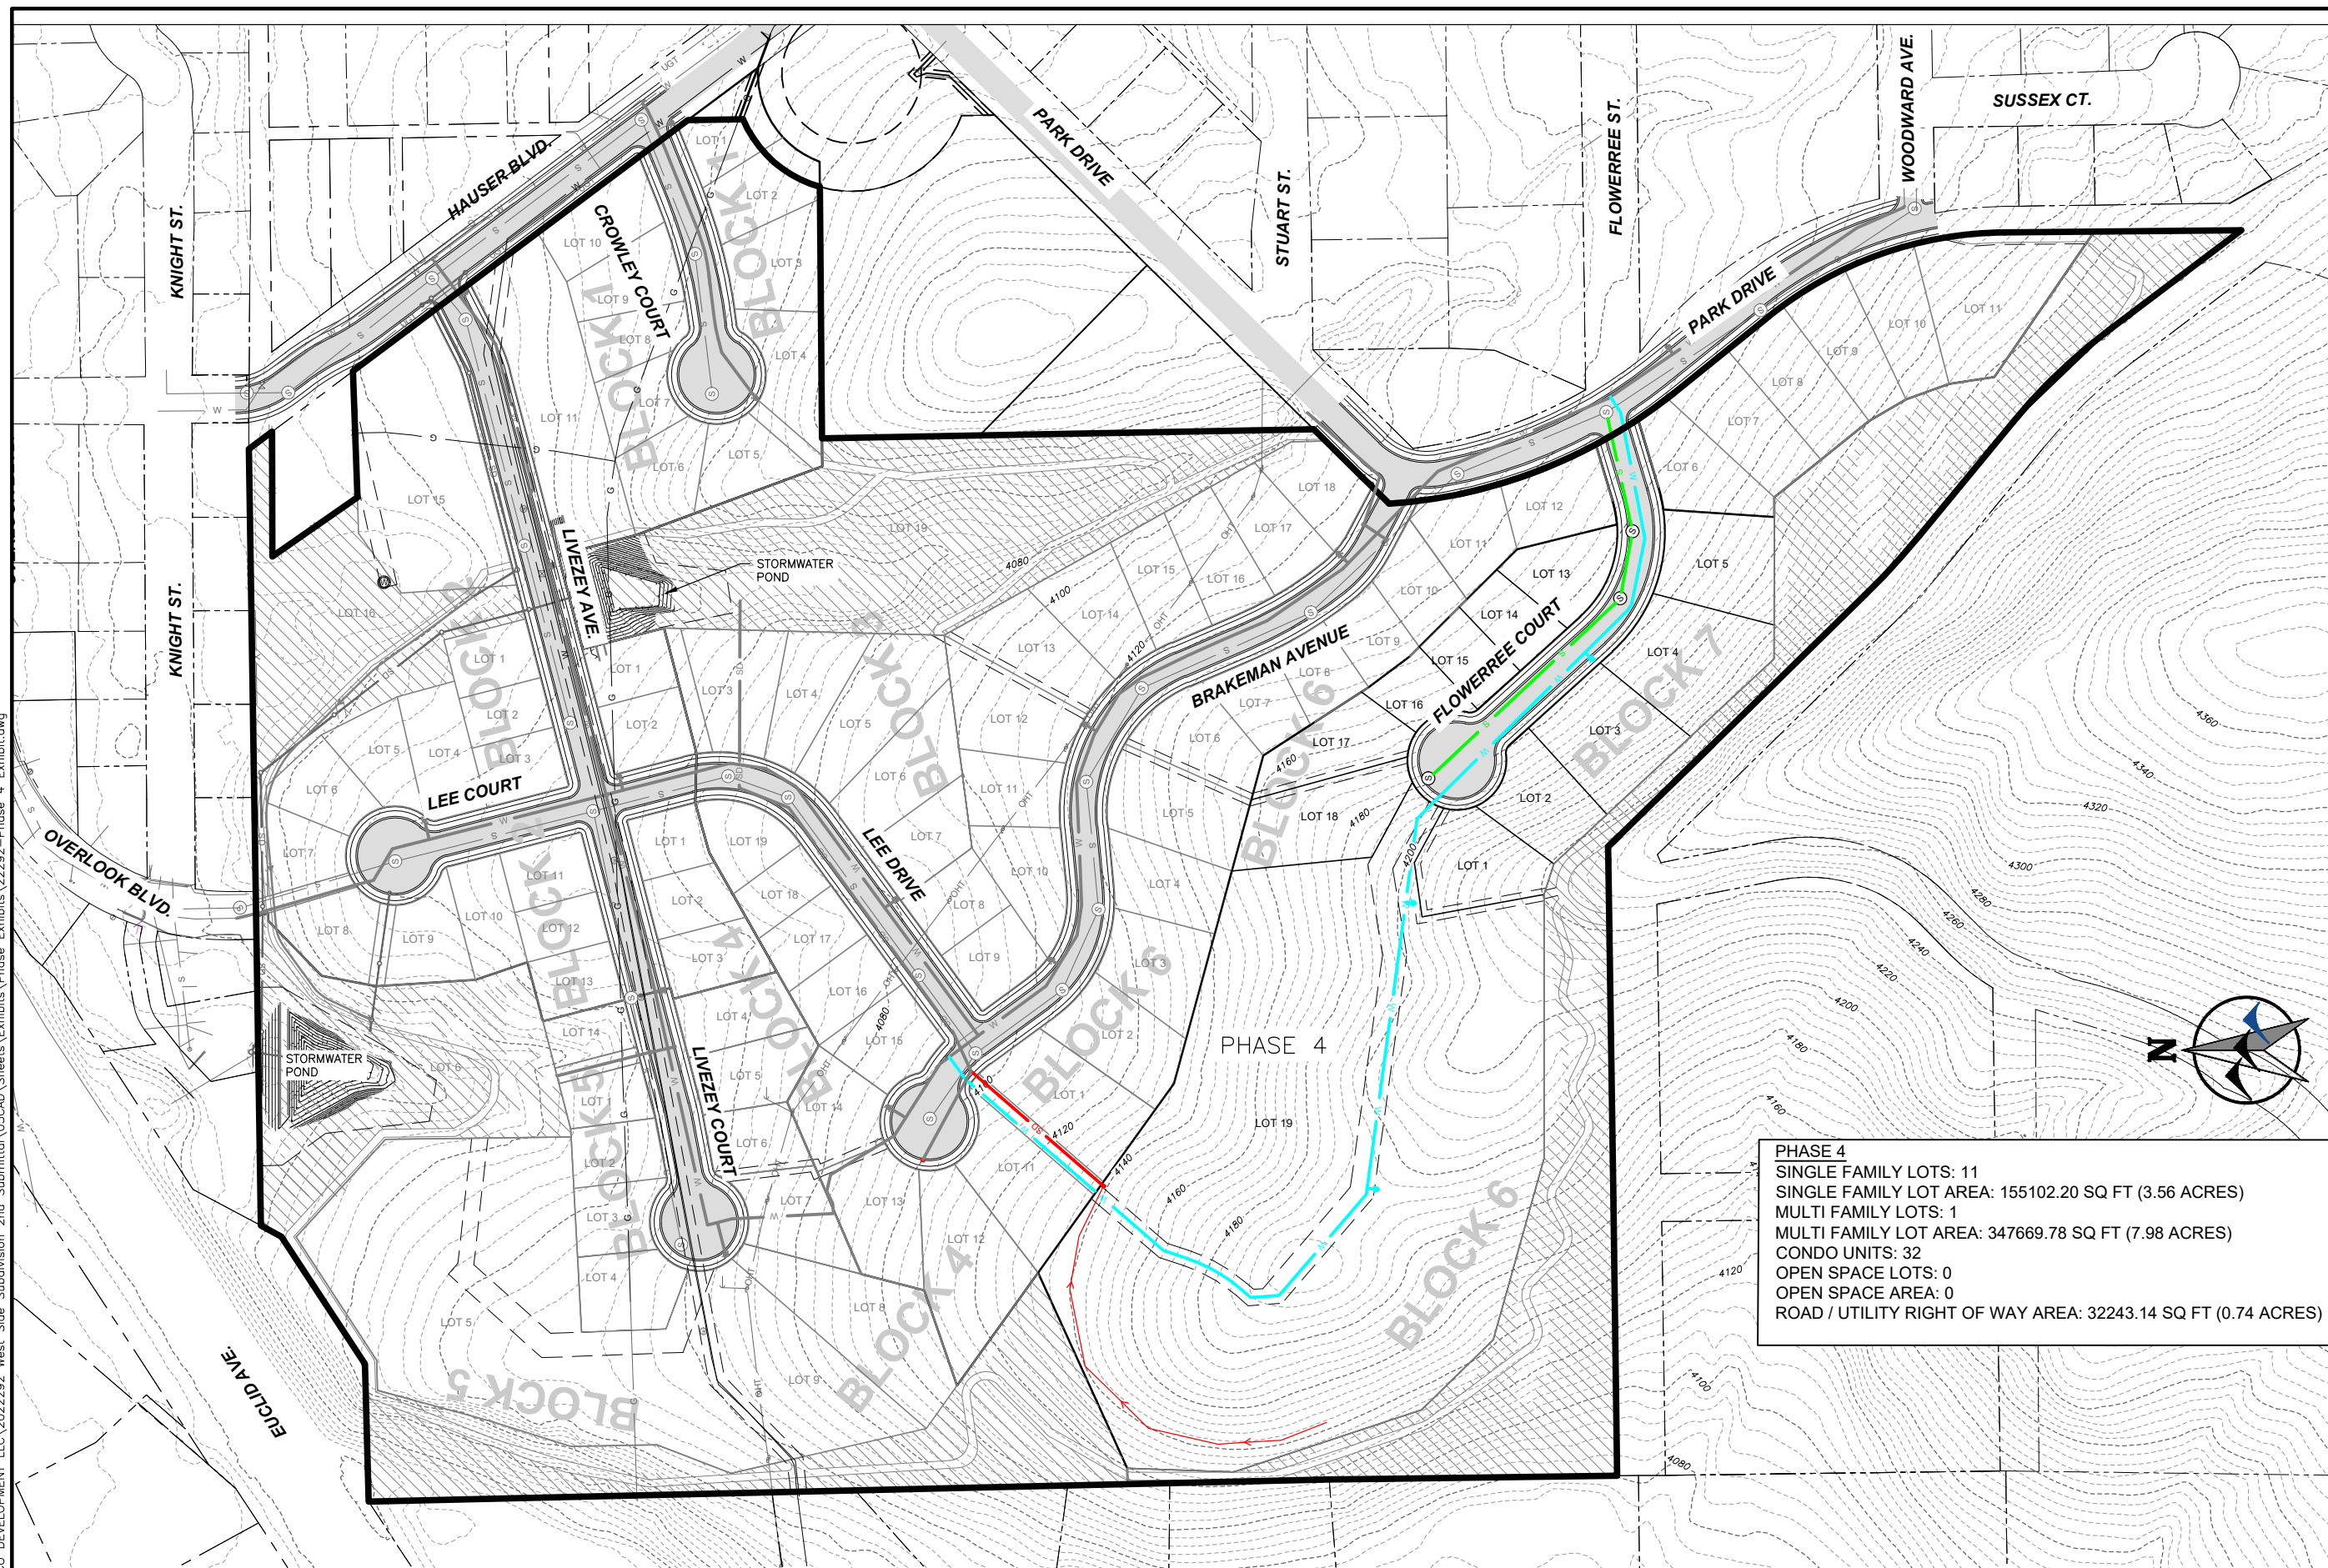


PLAN VIEW OF PHASE 4
 0 100 200
 SCALE IN FEET

PHASE 4
 SINGLE FAMILY LOTS: 11
 SINGLE FAMILY LOT AREA: 155102.20 SQ FT (3.56 ACRES)
 MULTI FAMILY LOTS: 1
 MULTI FAMILY LOT AREA: 347669.78 SQ FT (7.98 ACRES)
 CONDO UNITS: 32
 OPEN SPACE LOTS: 0
 OPEN SPACE AREA: 0
 ROAD / UTILITY RIGHT OF WAY AREA: 32243.14 SQ FT (0.74 ACRES)

NO.	REVISION DESCRIPTION	BY	DATE

PROJECT: 2022-292
 DESIGNED: JMF
 DRAWN: DCT
 CHECKED: DDP
 APPROVED: JMF
 DATE: AUGUST 17, 2022

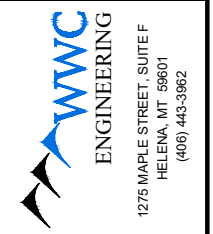

ECO DEVELOPMENT, LLC
WEST SIDE WOODS MAJOR SUBDIVISION
 PHASE 4 PROPOSED SITE PLAN