
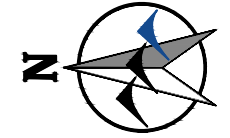


K:\Helena\ECO DEVELOPMENT LLC\2022292 West Side Subdivision 2nd Submittal\05CAD\Sheets\Exhibits\PrePlatApp\2zooa - EXHB - MAIL.dwg

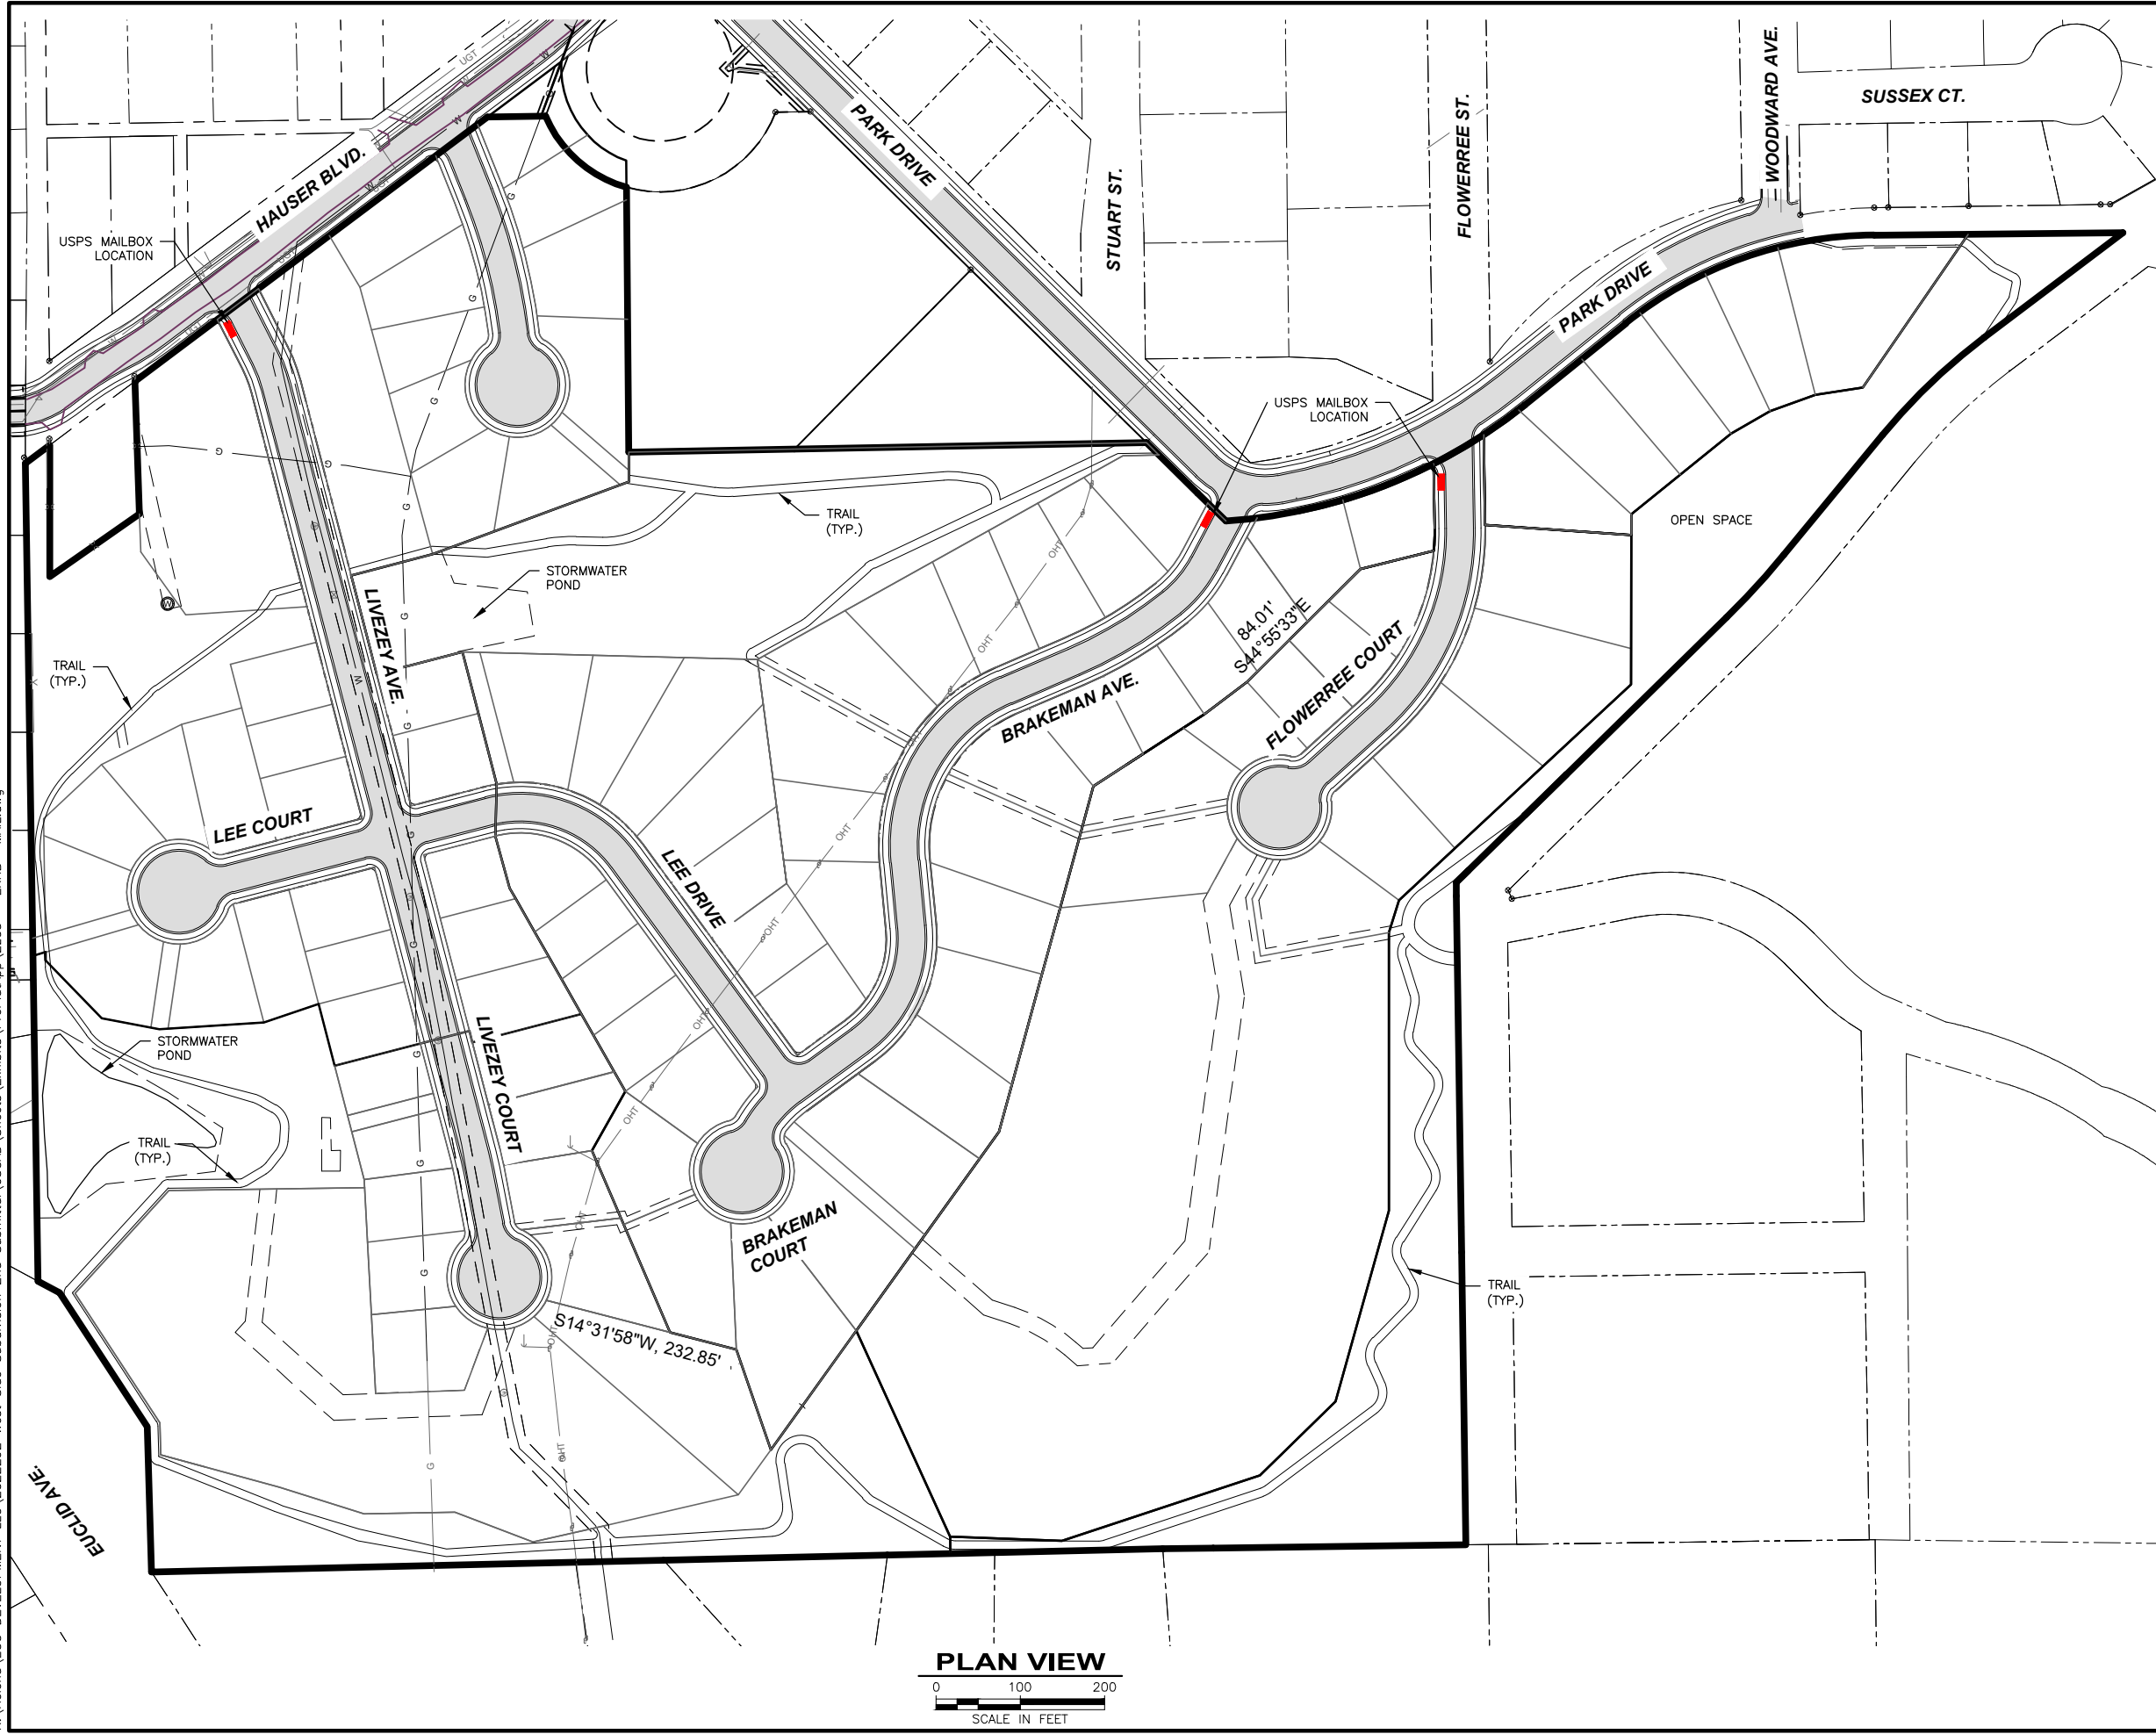

■ USPS MAILBOX LOCATIONS

**PLAN VIEW**  
 0 100 200  
 SCALE IN FEET

NO.	REVISION DESCRIPTION	BY	DATE

PROJECT: 2022-292  
 DESIGNED: DCT  
 DRAWN: DCT  
 CHECKED: DDP  
 APPROVED: JMF  
 DATE: SEPTEMBER 02, 2022

**WVC**  
 ENGINEERING  
 1275 MAPLE STREET, SUITE F  
 HELENA, MT 59601  
 (406) 443-3962

**ECO DEVELOPMENT, LLC**  
**WEST SIDE WOODS MAJOR SUBDIVISION**  
 USPS MAILBOX LOCATIONS

**2zooa**