

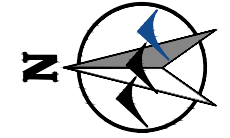


K:\Helena\ECO DEVELOPMENT LLC\2022292 West Side Subdivision 2nd Submittal\05CAD\Sheets\Exhibits\PrePlatApp\2z0a - EXHB - MAIL.dwg

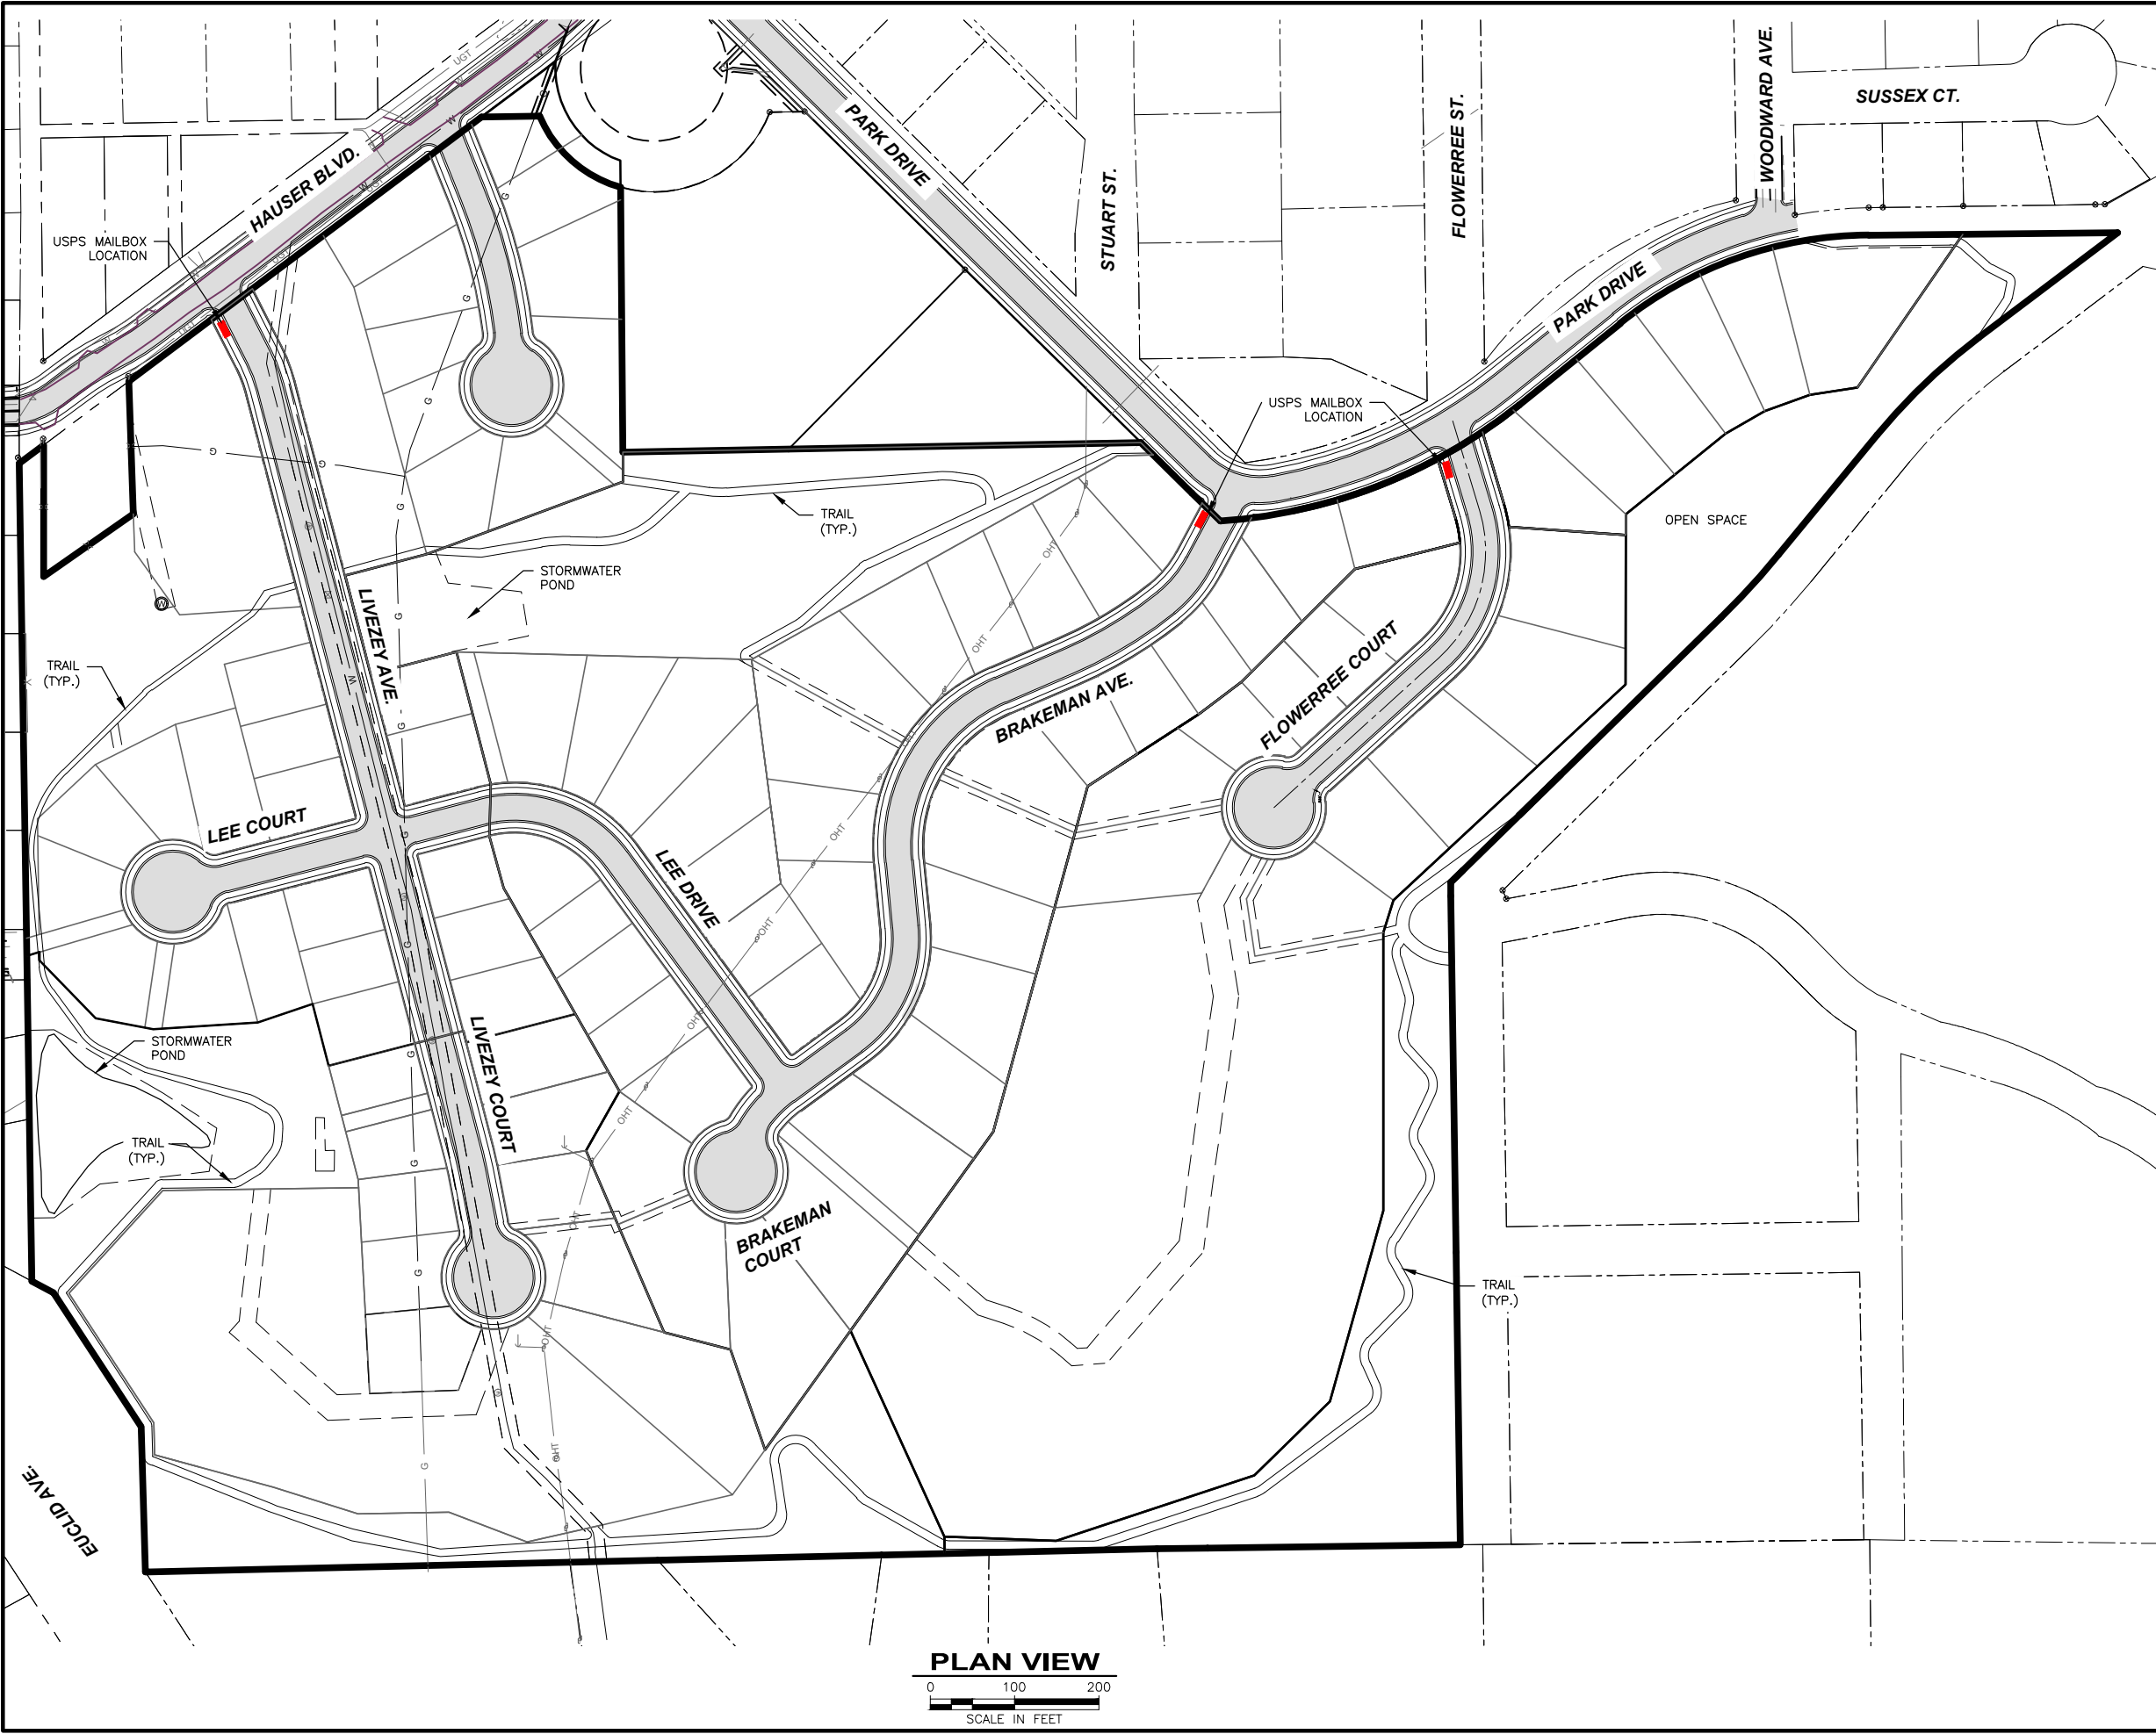

USPS MAILBOX LOCATIONS

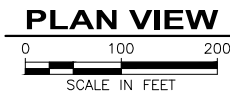

NO.	REVISION DESCRIPTION	BY	DATE

PROJECT: 2022-292
DESIGNED: DCT
DRAWN: DCT
CHECKED: DDP
APPROVED: JMF
DATE: SEPTEMBER 02, 2022



**WWC**  
ENGINEERING  
1275 MAPLE STREET, SUITE F  
HELENA, MT 59601  
(406) 443-3962

**ECO DEVELOPMENT, LLC**  
**WEST SIDE WOODS MAJOR SUBDIVISION**  
USPS MAILBOX LOCATIONS

**2z0a**