



K:\Helena\ECO DEVELOPMENT LLC\2020216 Westside Subdivision\05CAD\Sheets\Exhibits\Variance Exhibits\20216-PP-CROWLEY.DWG

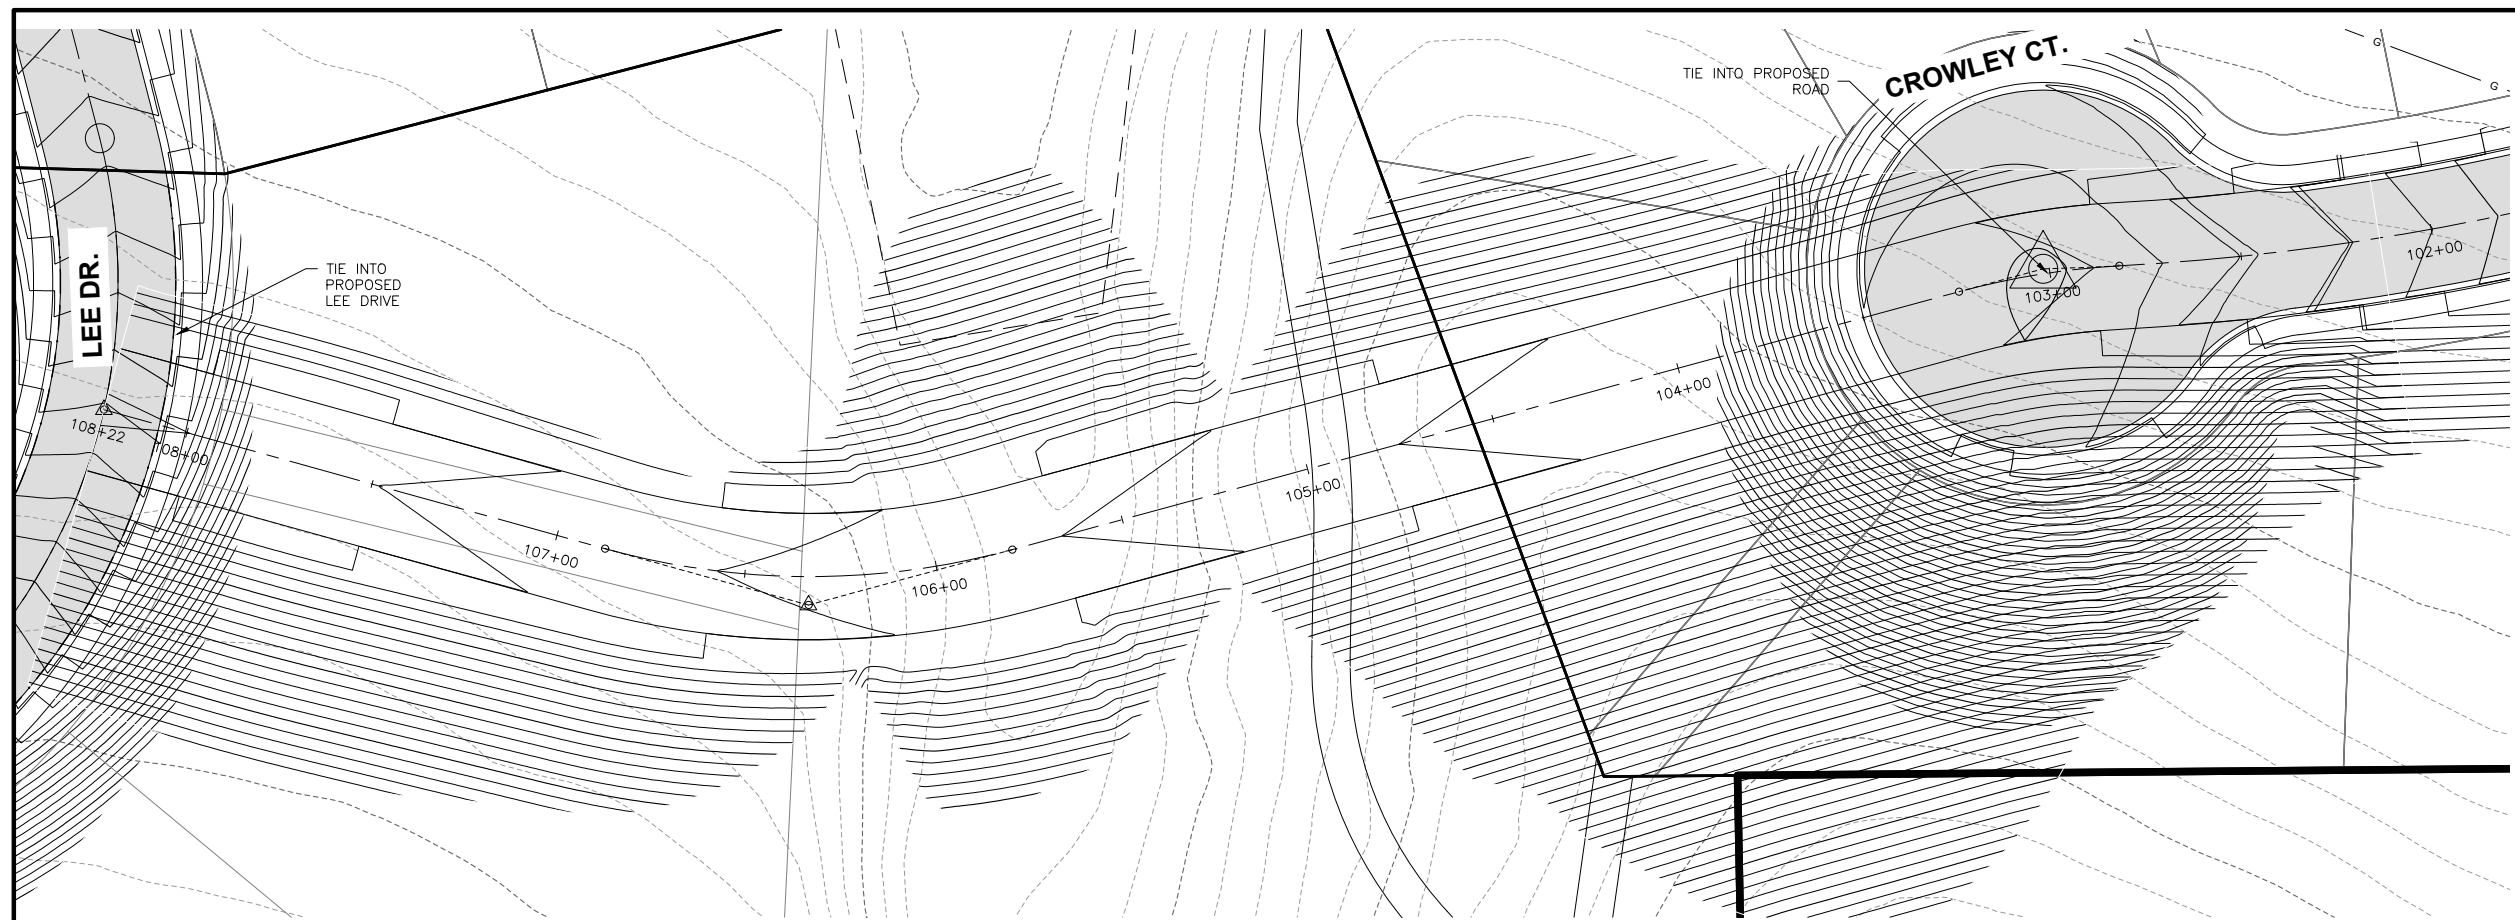

PLAN VIEW
 0 25 50
 SCALE IN FEET

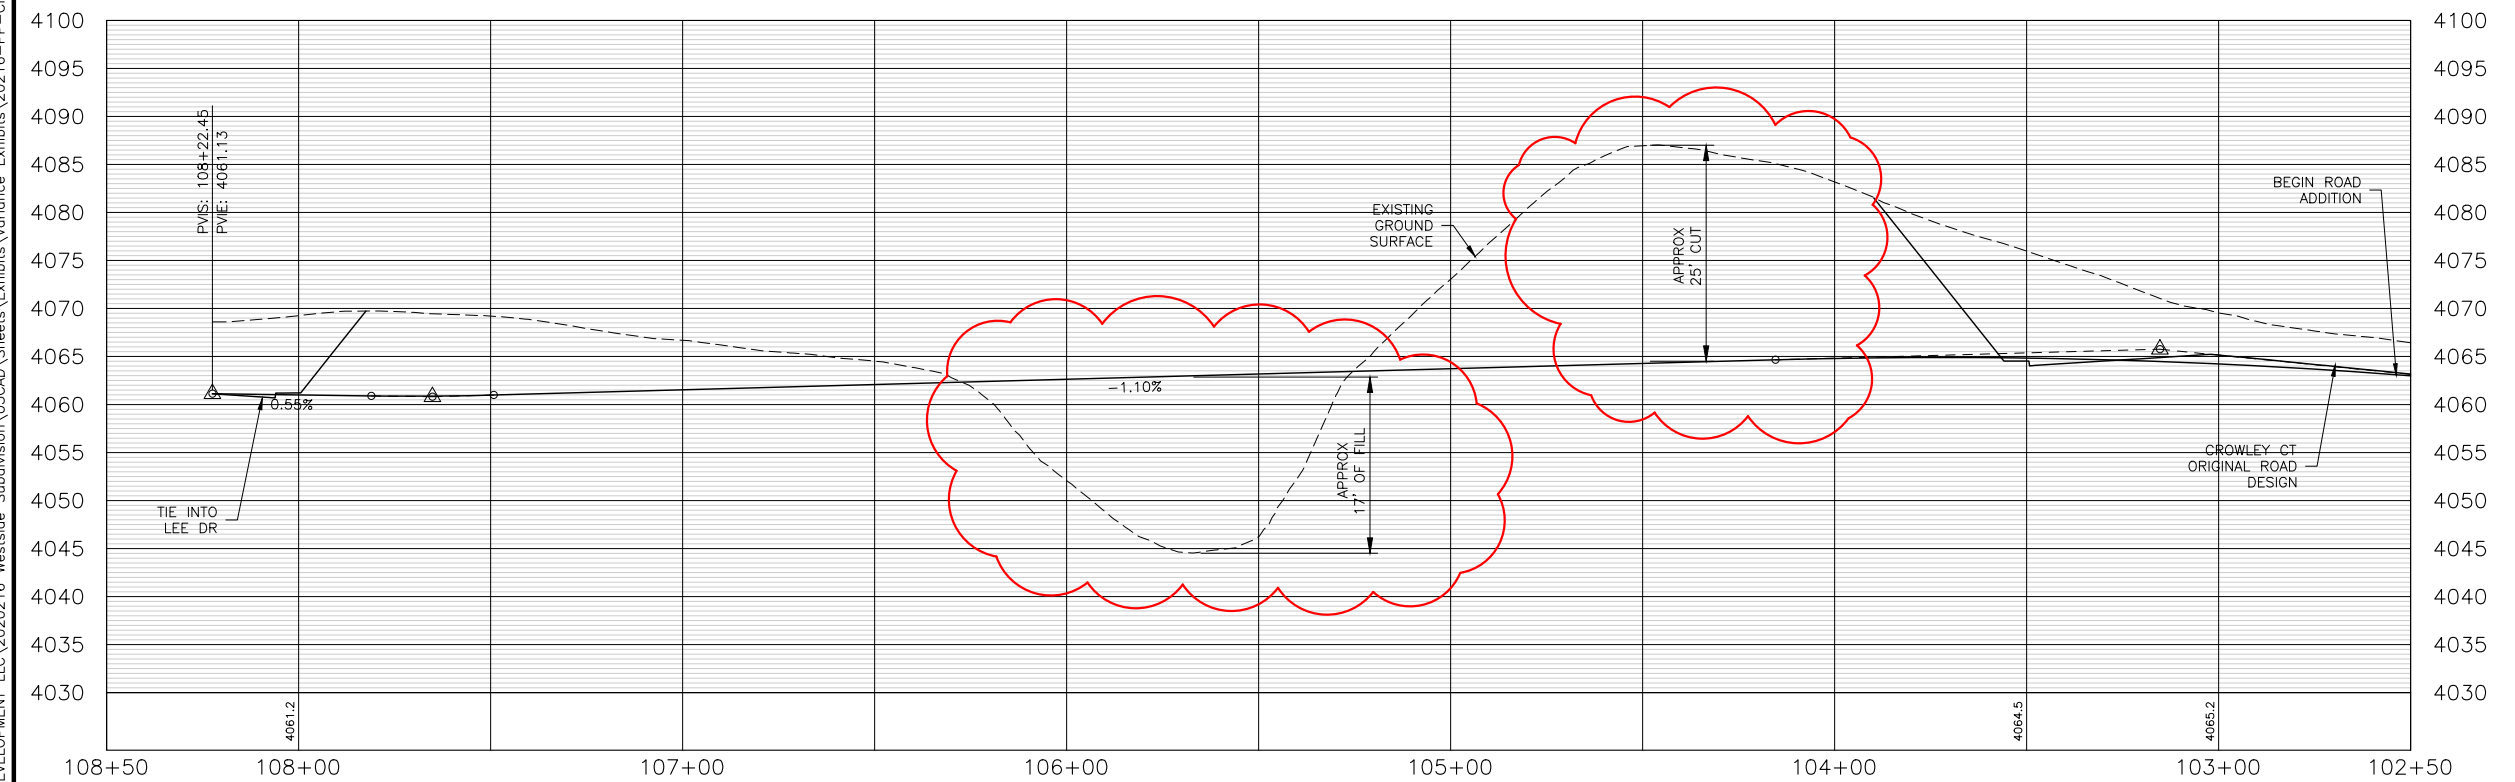

PROFILE VIEW OF CROWLEY CT - STA. 102+50 TO STA. 108+50

HORIZONTAL SCALE: 1" = 100'
 VERTICAL SCALE: 1" = 10'


NO.	REVISION DESCRIPTION	BY	DATE

PROJECT: 2018-14
 DESIGNED: DDP
 DRAWN: SLK
 CHECKED: DDP
 APPROVED: ---
 DATE: NOVEMBER 4, 2021


WVC
 ENGINEERING
 1275 MAPLE STREET, SUITE F
 HELENA, MT 59601
 (406) 443-3962

CITY OF HELENA
WESTSIDE WATER & SEWER
 PLAN & PROFILE - CROWLEY CT.

K:\Helena\ECO DEVELOPMENT LLC\2020216 Westside Subdivision\05CAD\Sheets\Exhibits\Variance Exhibits\20216-PP-KNIGHT.DWG

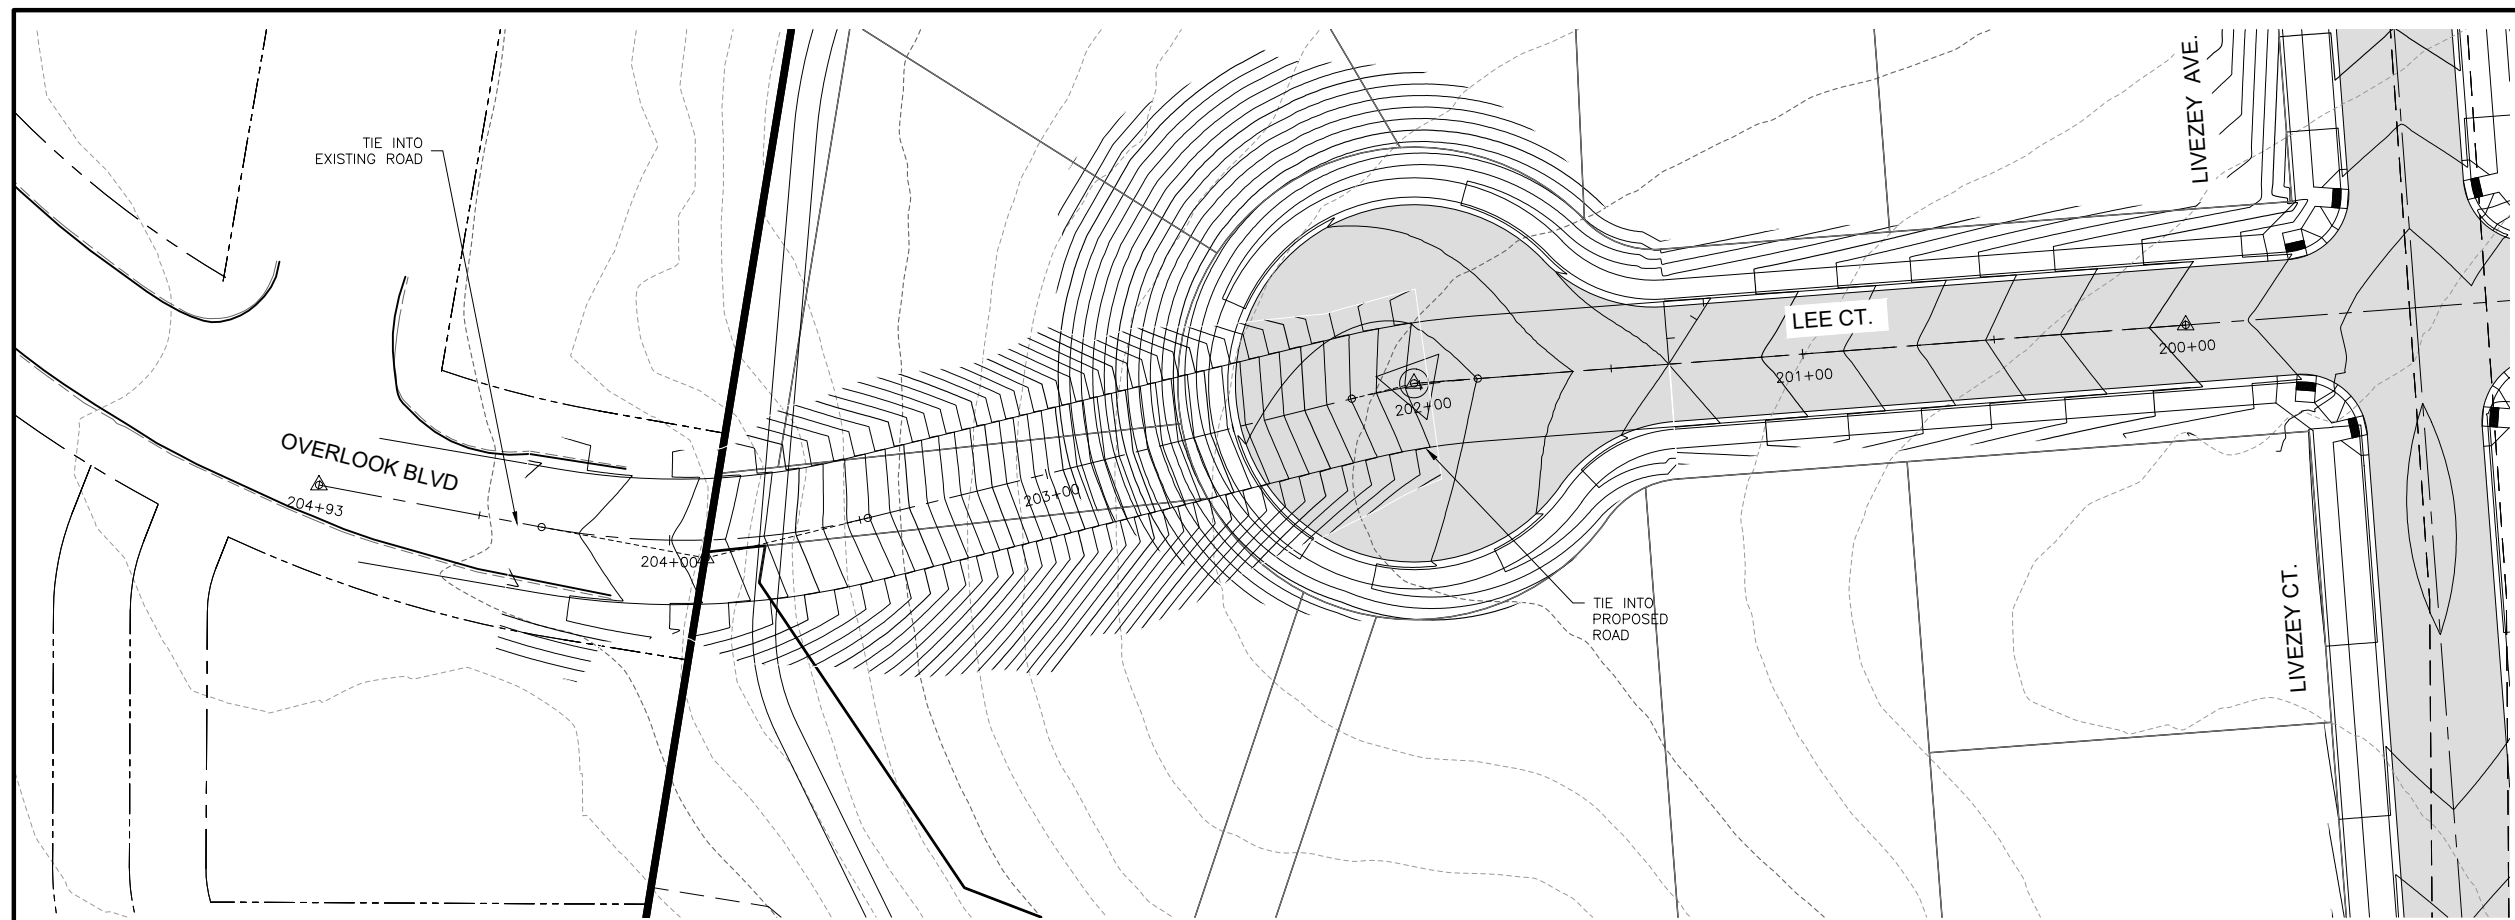

PLAN VIEW
0 25 50
SCALE IN FEET

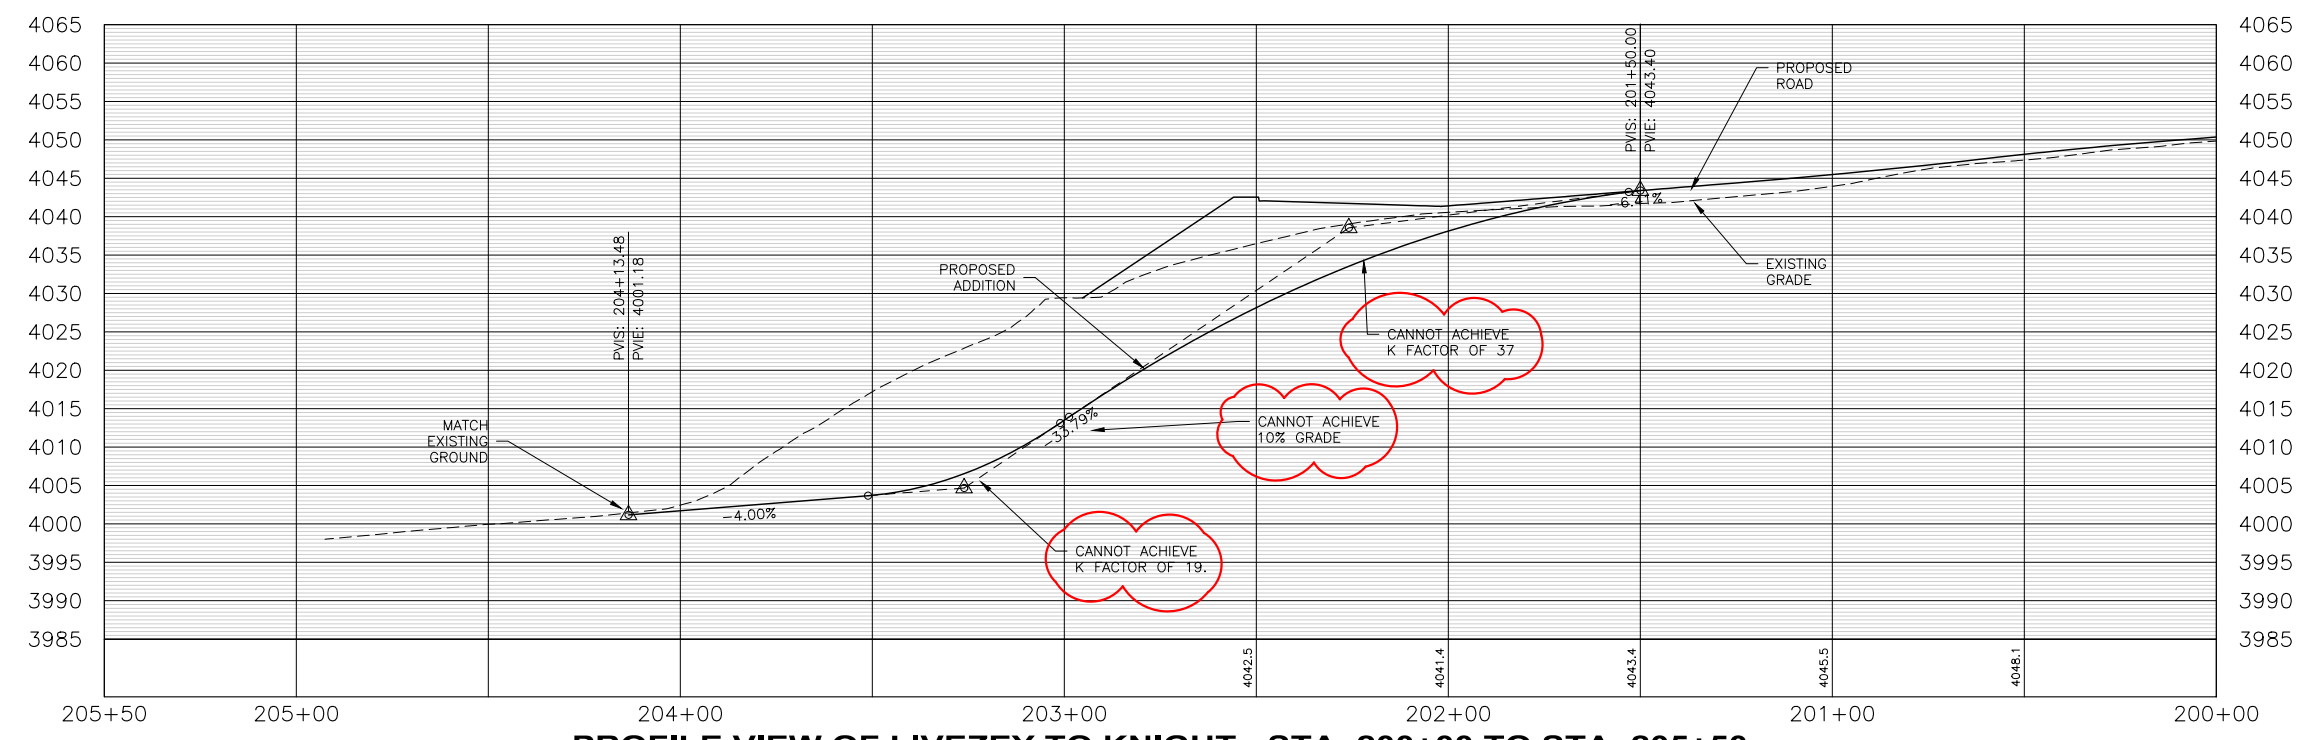

PROFILE VIEW OF LIVEZEY TO KNIGHT - STA. 200+00 TO STA. 205+50

HORIZONTAL SCALE: 1" = 100'
VERTICAL SCALE: 1" = 10'


NO.	REVISION DESCRIPTION	BY	DATE

PROJECT: 2018-14
DESIGNED: DDP
DRAWN: SLK
CHECKED: DDP
APPROVED: ---
DATE: NOVEMBER 4, 2021


1275 MAPLE STREET, SUITE F
HELENA, MT 59601
(406) 443-3962

CITY OF HELENA
WESTSIDE WATER & SEWER
PLAN & PROFILE - LEE CT. TO OVERLOOK BLVD.

K:\Helena\ECO DEVELOPMENT LLC\2020216 Westside Subdivision\05CAD\Sheets\Exhibits\Variance Exhibits\20216-PP-LIVEZEY CT.DWG

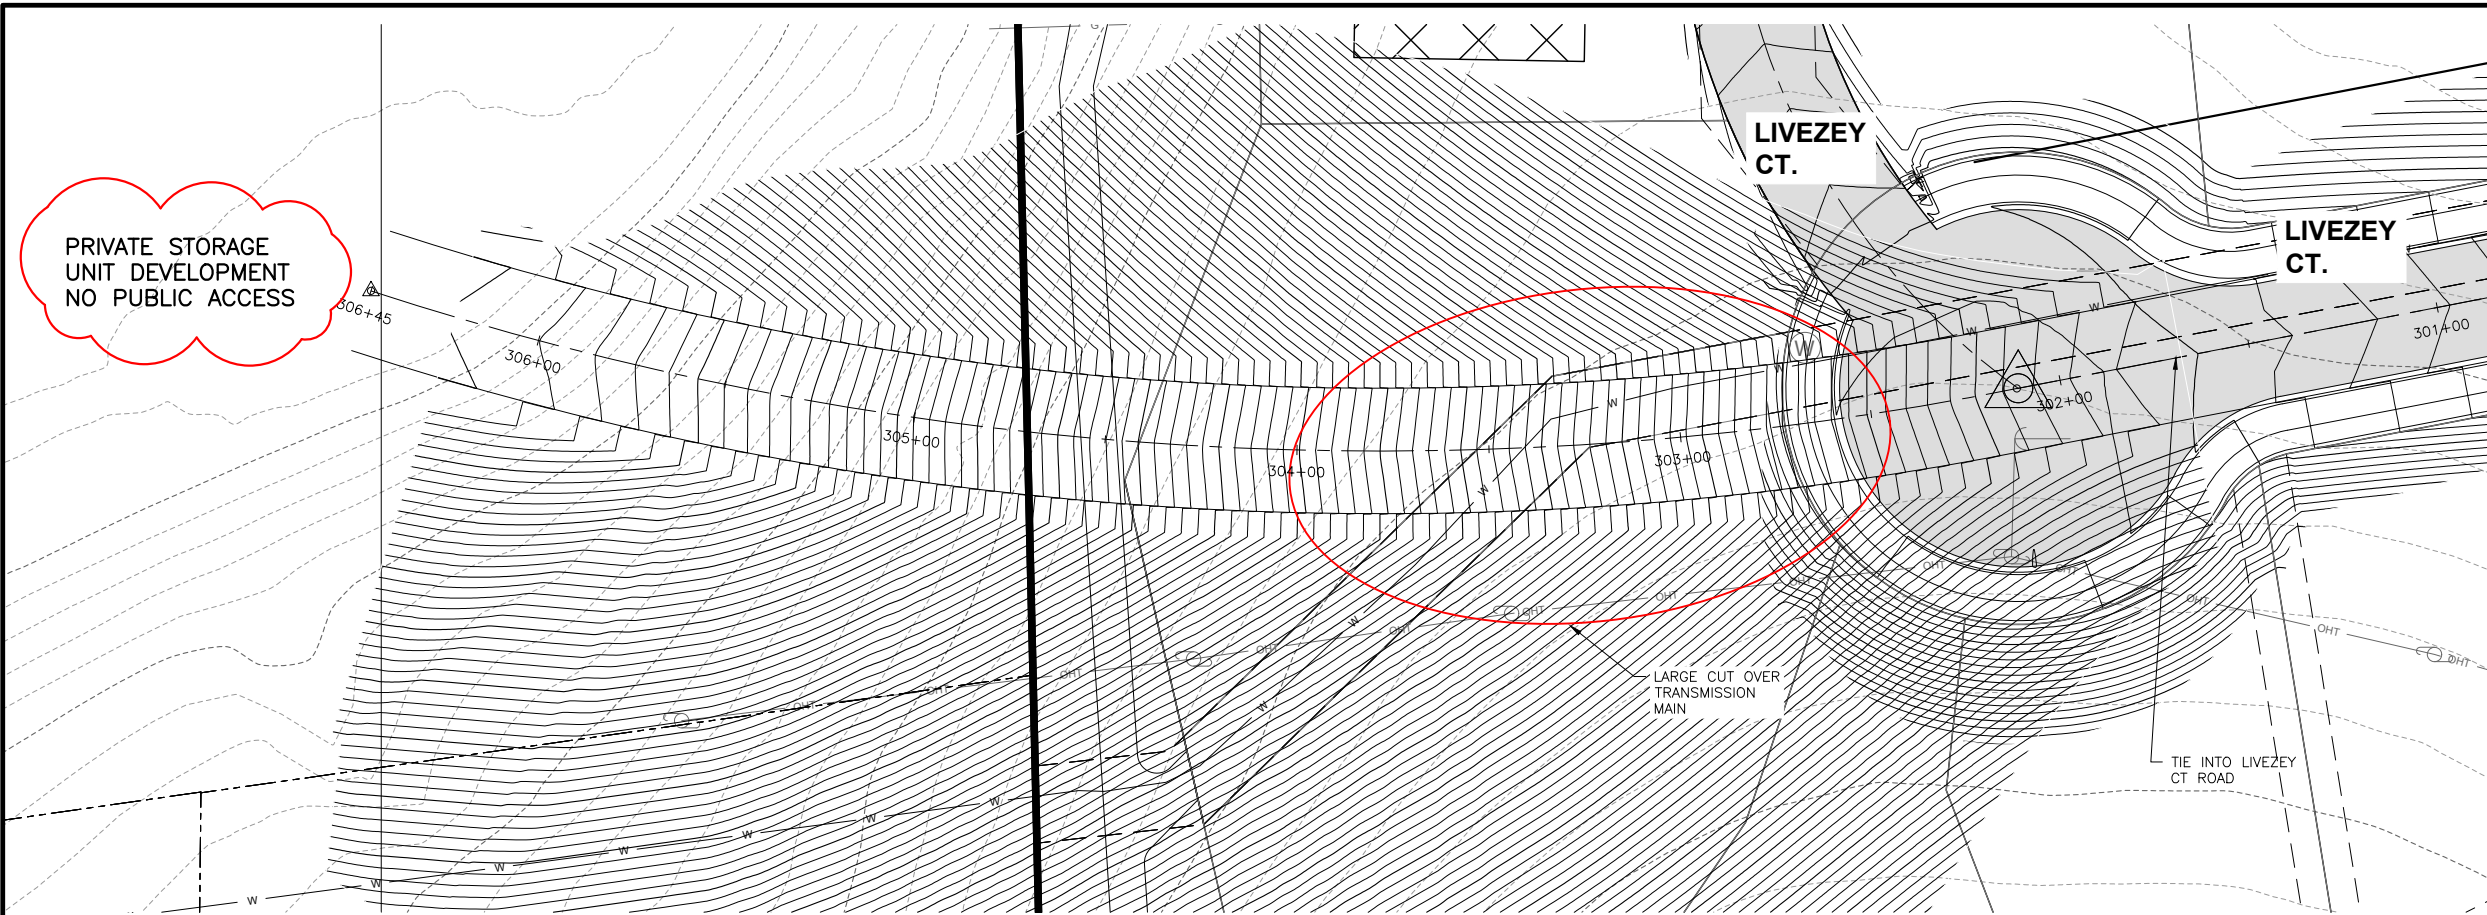

PLAN VIEW
0 25 50
SCALE IN FEET

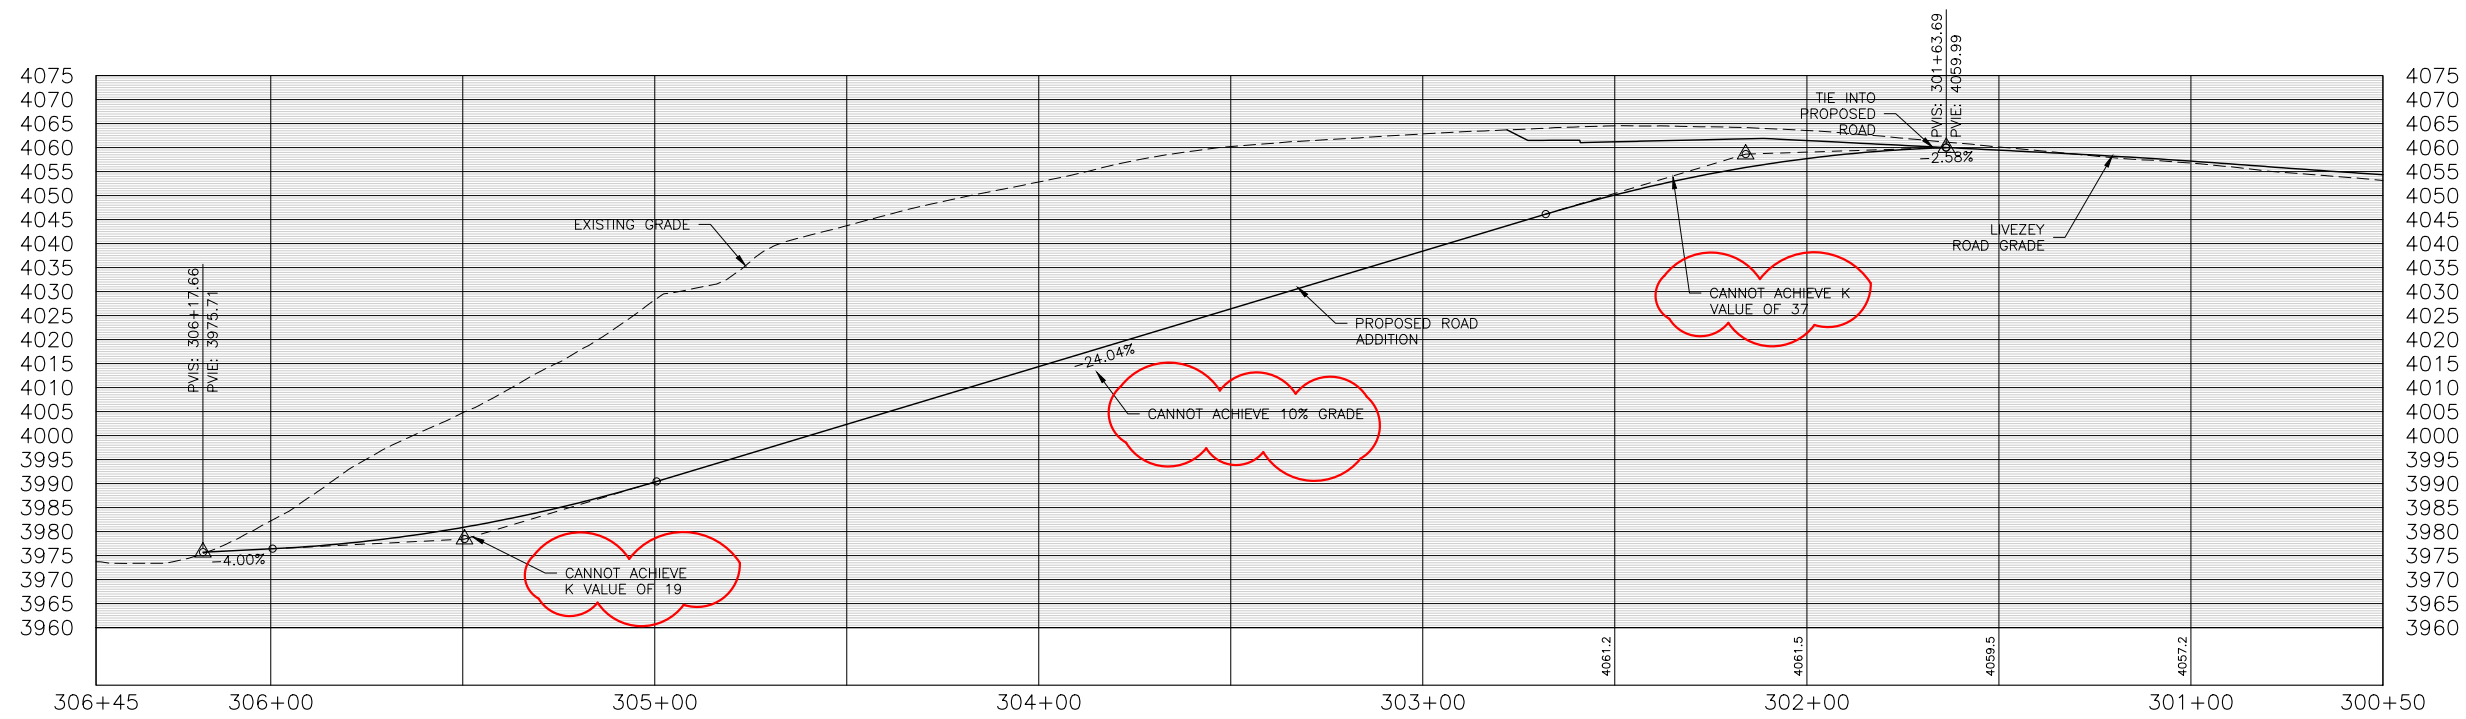

PROFILE VIEW OF LIVEZEY CT - STA. 300+50 TO STA. 306+45.50

HORIZONTAL SCALE: 1" = 100'
VERTICAL SCALE: 1" = 10'




NO.	REVISION DESCRIPTION	BY	DATE

PROJECT: 2018-14
DESIGNED: DDP
DRAWN: SLK
CHECKED: DDP
APPROVED: ---
DATE: NOVEMBER 4, 2021


WWC ENGINEERING
1275 MAPLE STREET, SUITE F
HELENA, MT 59601
(406) 443-3962

CITY OF HELENA
WESTSIDE WATER & SEWER
PLAN & PROFILE - LIVEZEY CT. EXTENSION TO WEST

K:\Helena\ECO DEVELOPMENT LLC\2020216 Westside Subdivision\05CAD\Sheets\Exhibits\Variance Exhibits\20216-PP-BRAKEMAN TO LIVEZEY.DWG

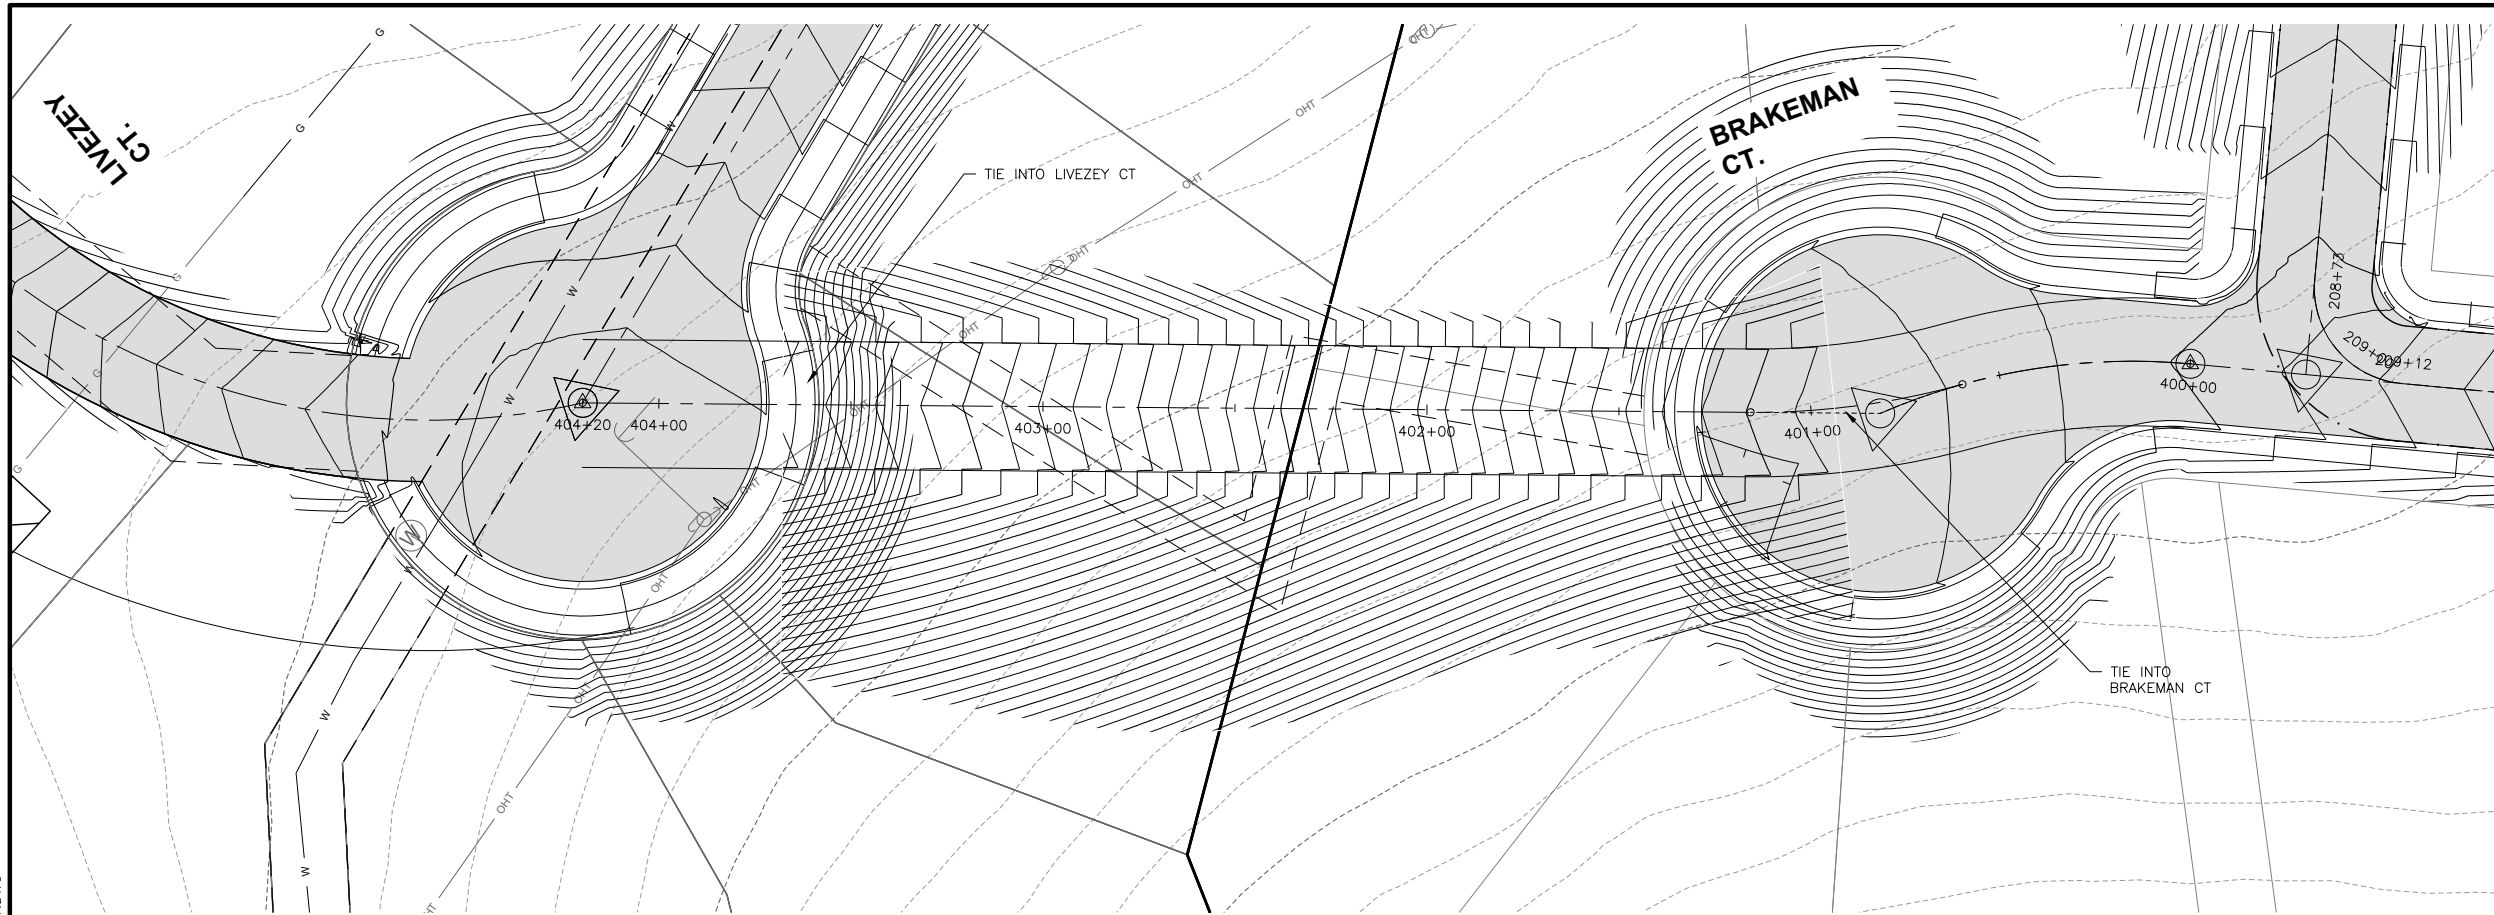

PLAN VIEW
 0 25 50
 SCALE IN FEET

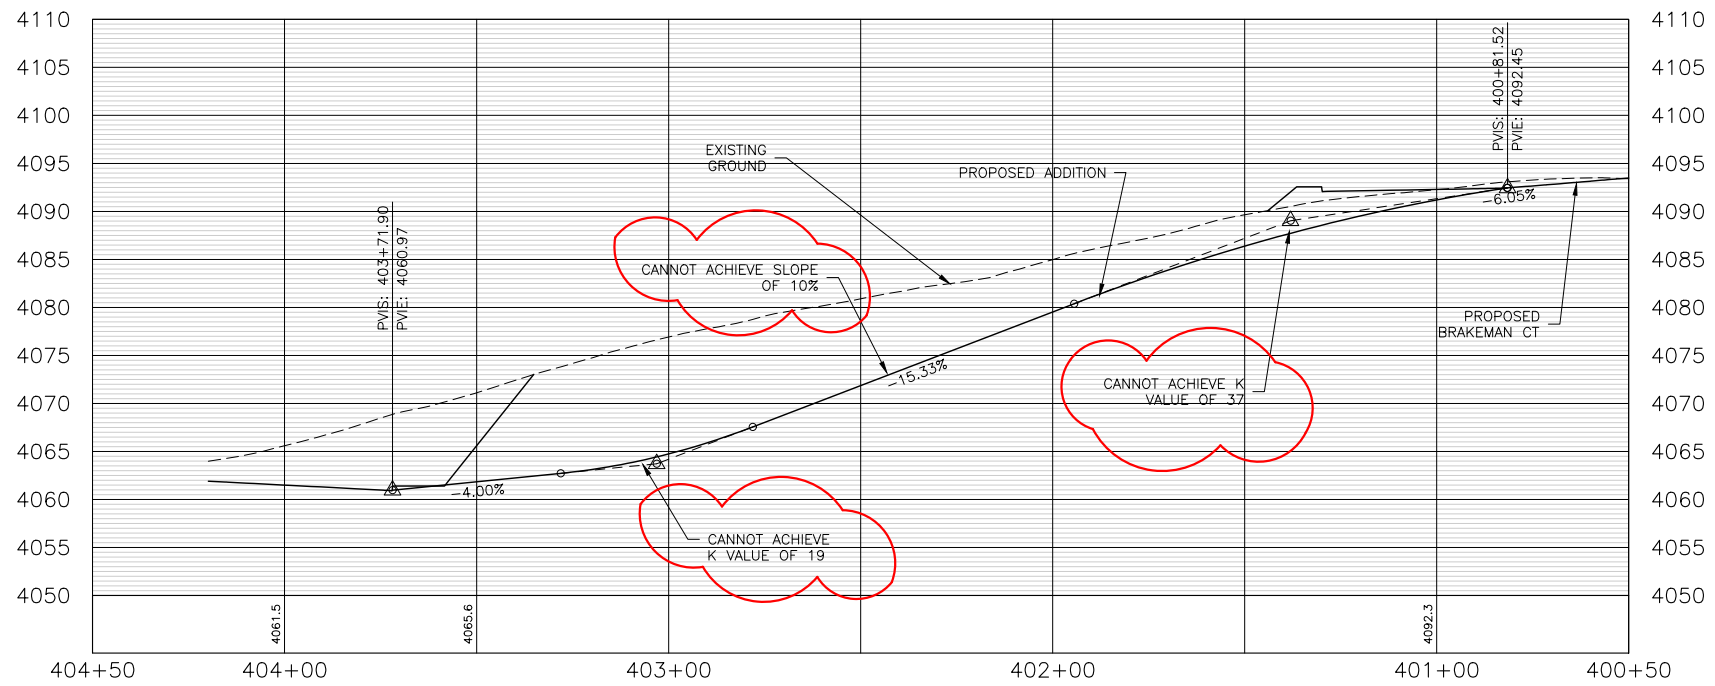

PROFILE VIEW OF BRAKEMAN TO LIVEZEY - STA. 400+50 TO STA. 404+50

HORIZONTAL SCALE: 1" = 100'
 VERTICAL SCALE: 1" = 10'


NO.	REVISION DESCRIPTION	BY	DATE

PROJECT: 2018-14
 DESIGNED: DDP
 DRAWN: SLK
 CHECKED: DDP
 APPROVED: ---
 DATE: NOVEMBER 4, 2021


1275 MAPLE STREET, SUITE F
 HELENA, MT 59601
 (406) 443-3962

CITY OF HELENA
WESTSIDE WATER & SEWER
 PLAN & PROFILE - BRAKEMAN CT. TO LIVEZEY CT.

K:\Helena\ECO DEVELOPMENT LLC\2020216 Westside Subdivision\05CAD\Sheets\Exhibits\Variance Exhibits\20216-PP-FLOWERREE CT TO BRAKEMAN.DWG

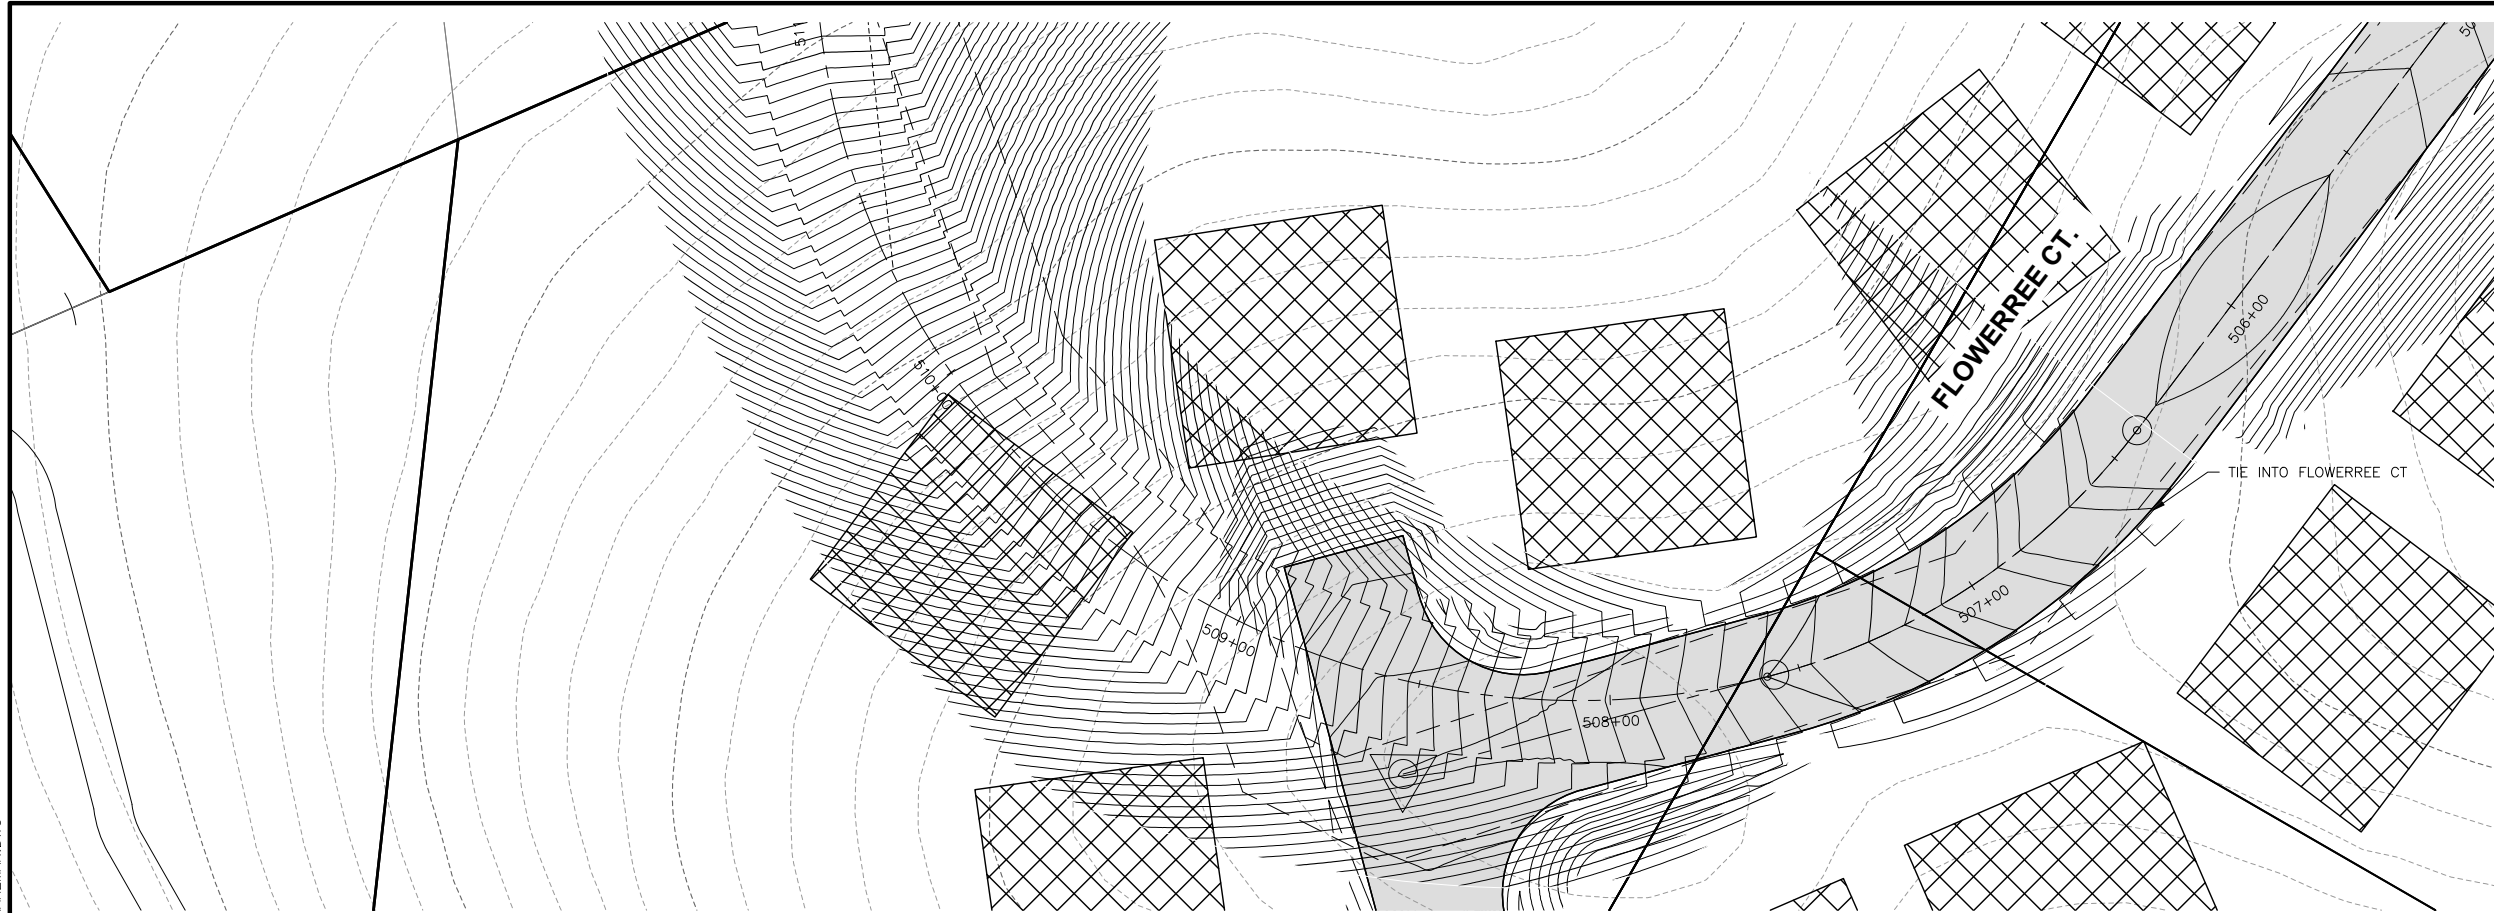

PLAN VIEW
0 25 50
SCALE IN FEET

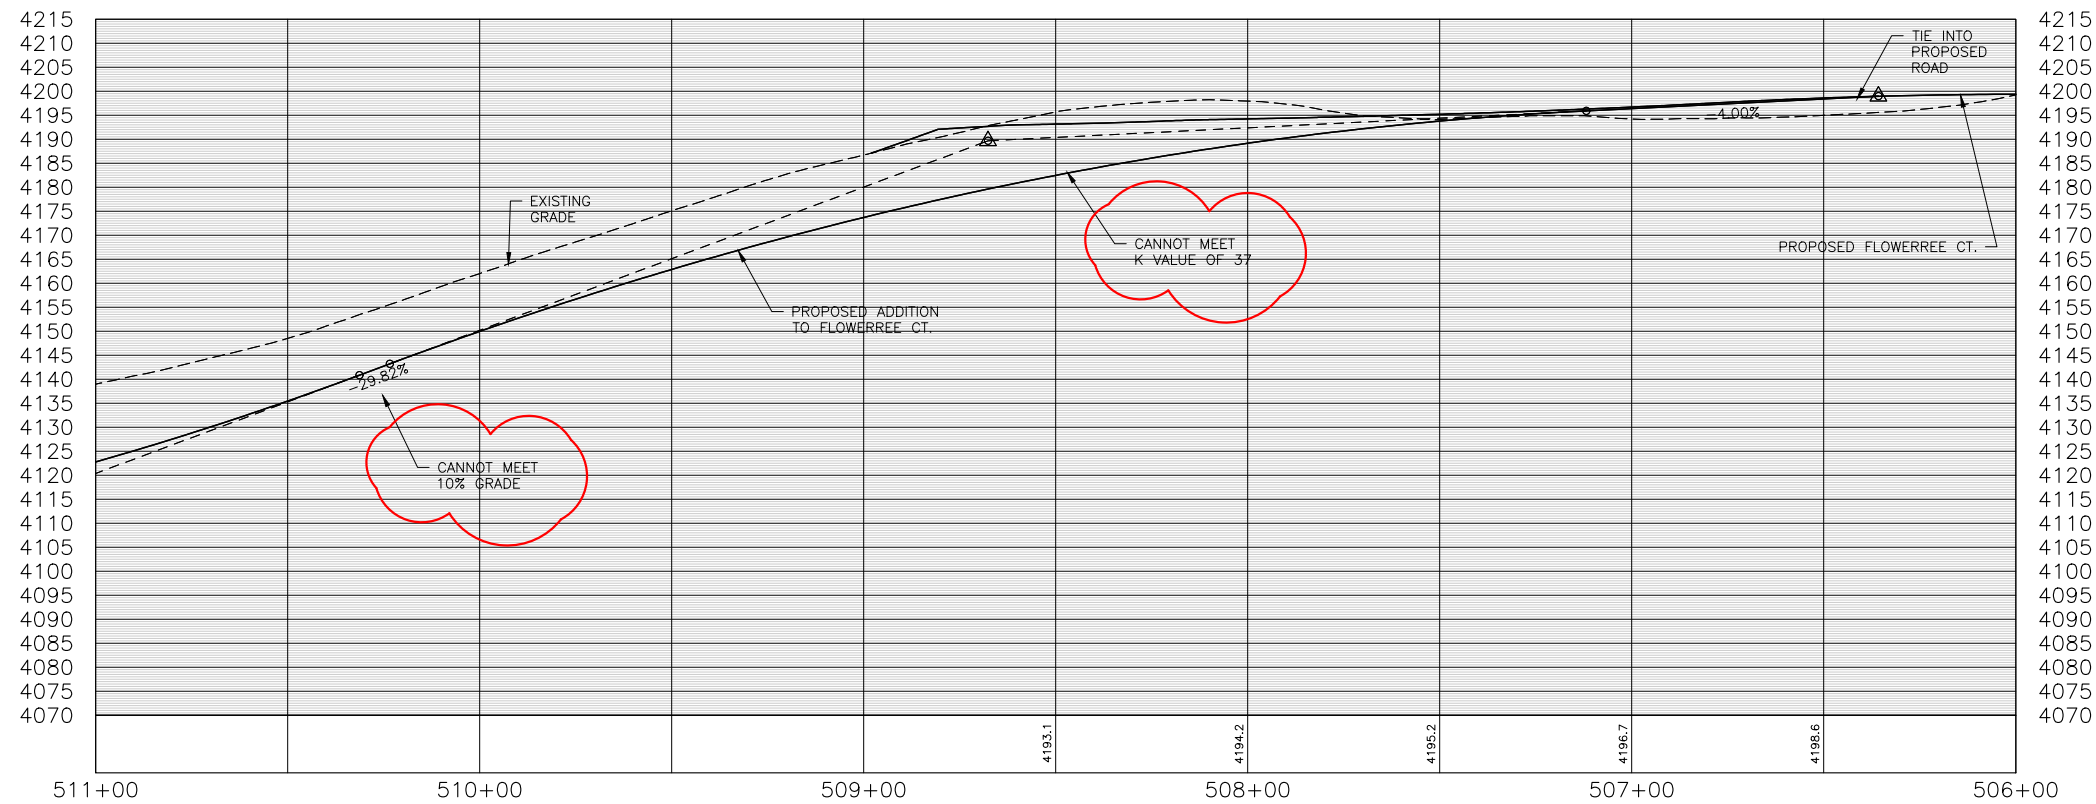

PROFILE VIEW OF FLOWERREE CT TO BRAKEMAN - STA. 506+00 TO STA. 511+00

HORIZONTAL SCALE: 1" = 100'
VERTICAL SCALE: 1" = 10'


NO.	REVISION DESCRIPTION	BY	DATE

PROJECT: 2018-14
DESIGNED: DDP
DRAWN: SLK
CHECKED: DDP
APPROVED: ---
DATE: NOVEMBER 4, 2021


WWC ENGINEERING
1275 MAPLE STREET, SUITE F
HELENA, MT 59601
(406) 443-3962

CITY OF HELENA
WESTSIDE WATER & SEWER
PLAN & PROFILE - FLOWERREE CT TO BRAKEMAN AVE (1)

K:\Helena\ECO DEVELOPMENT LLC\2020216 Westside Subdivision\05CAD\Sheets\Exhibits\Variance Exhibits\20216-PP-FLOWERREE CT TO BRAKEMAN.DWG

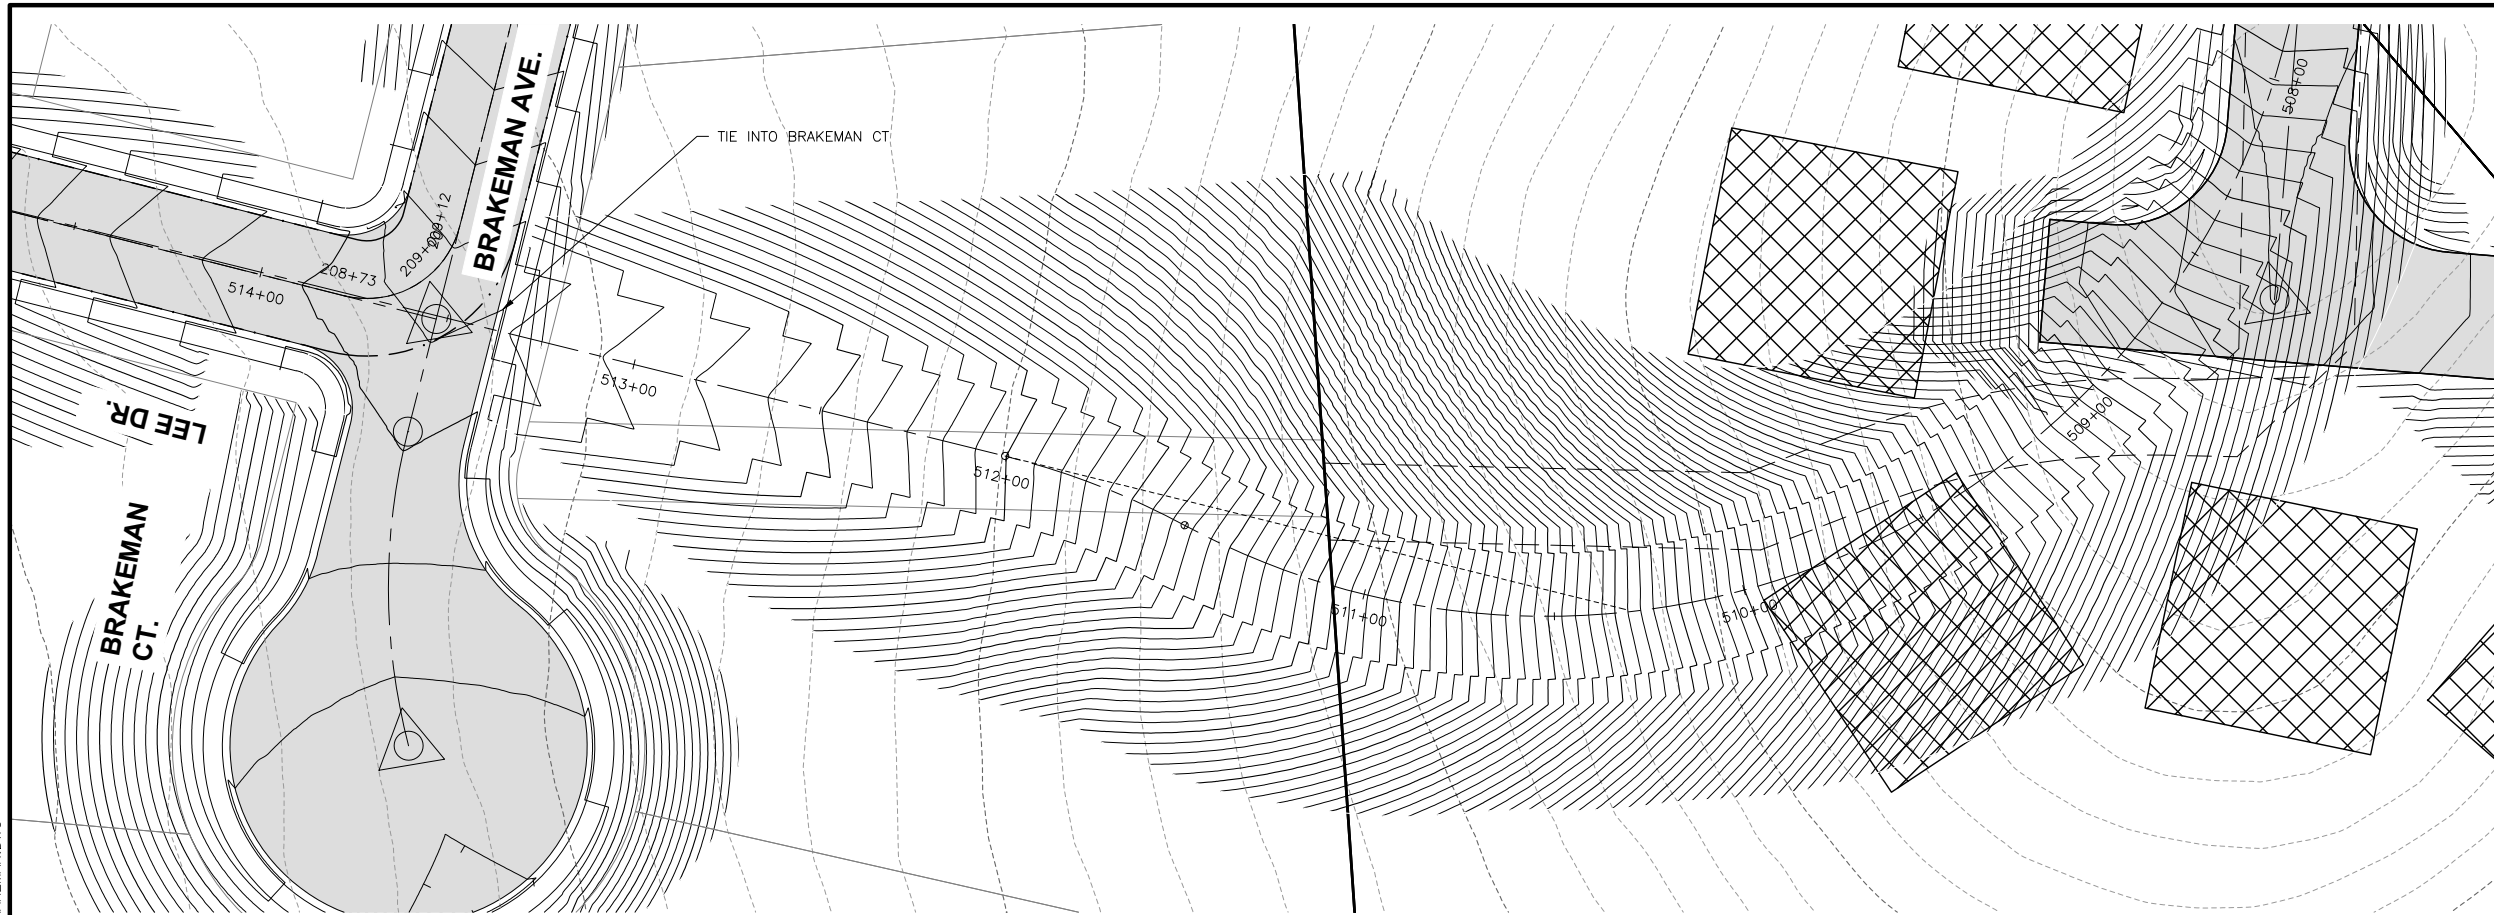

PLAN VIEW
0 25 50
SCALE IN FEET

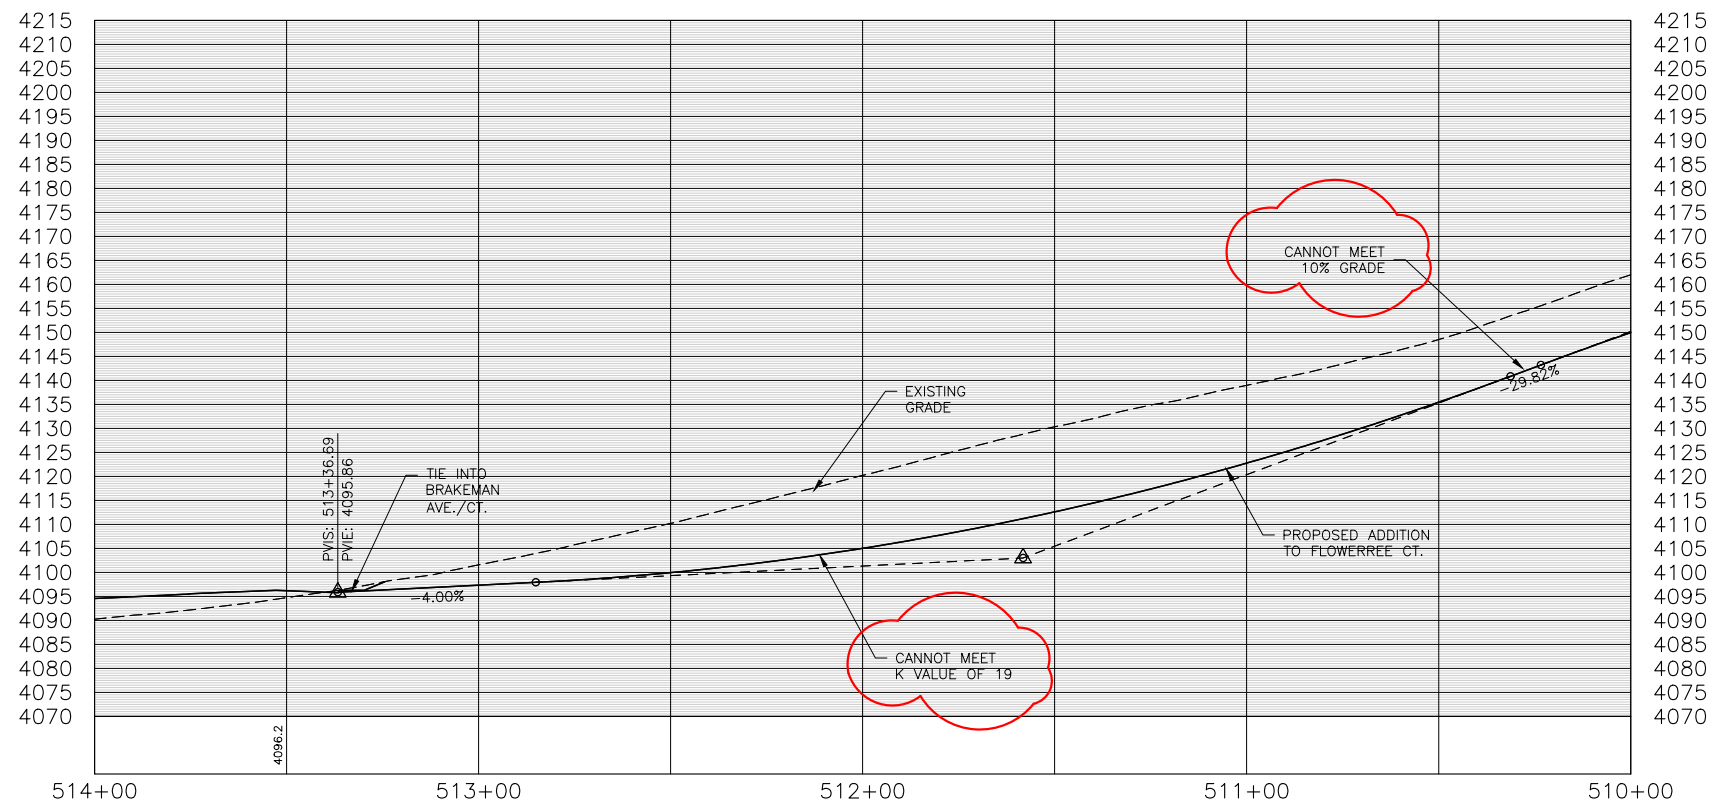


PROFILE VIEW OF FLOWERREE CT TO BRAKEMAN - STA. 510+00 TO STA. 514+00

HORIZONTAL SCALE: 1" = 100'
VERTICAL SCALE: 1" = 10'

NO.	REVISION DESCRIPTION	BY	DATE

PROJECT: 2018-14
DESIGNED: DDP
DRAWN: SLK
CHECKED: DDP
APPROVED: ---
DATE: NOVEMBER 4, 2021

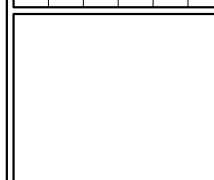

WWC
ENGINEERING
1275 MAPLE STREET, SUITE F
HELENA, MT 59601
(406) 443-3962

CITY OF HELENA
WESTSIDE WATER & SEWER
PLAN & PROFILE - FLOWERREE CT TO BRAKEMAN AVE (2)