



k:\Helena\eco development lic\2022292 west side subdivision 2nd submittal\05CAD\Sheets\LIVEZEY P&P.dwg

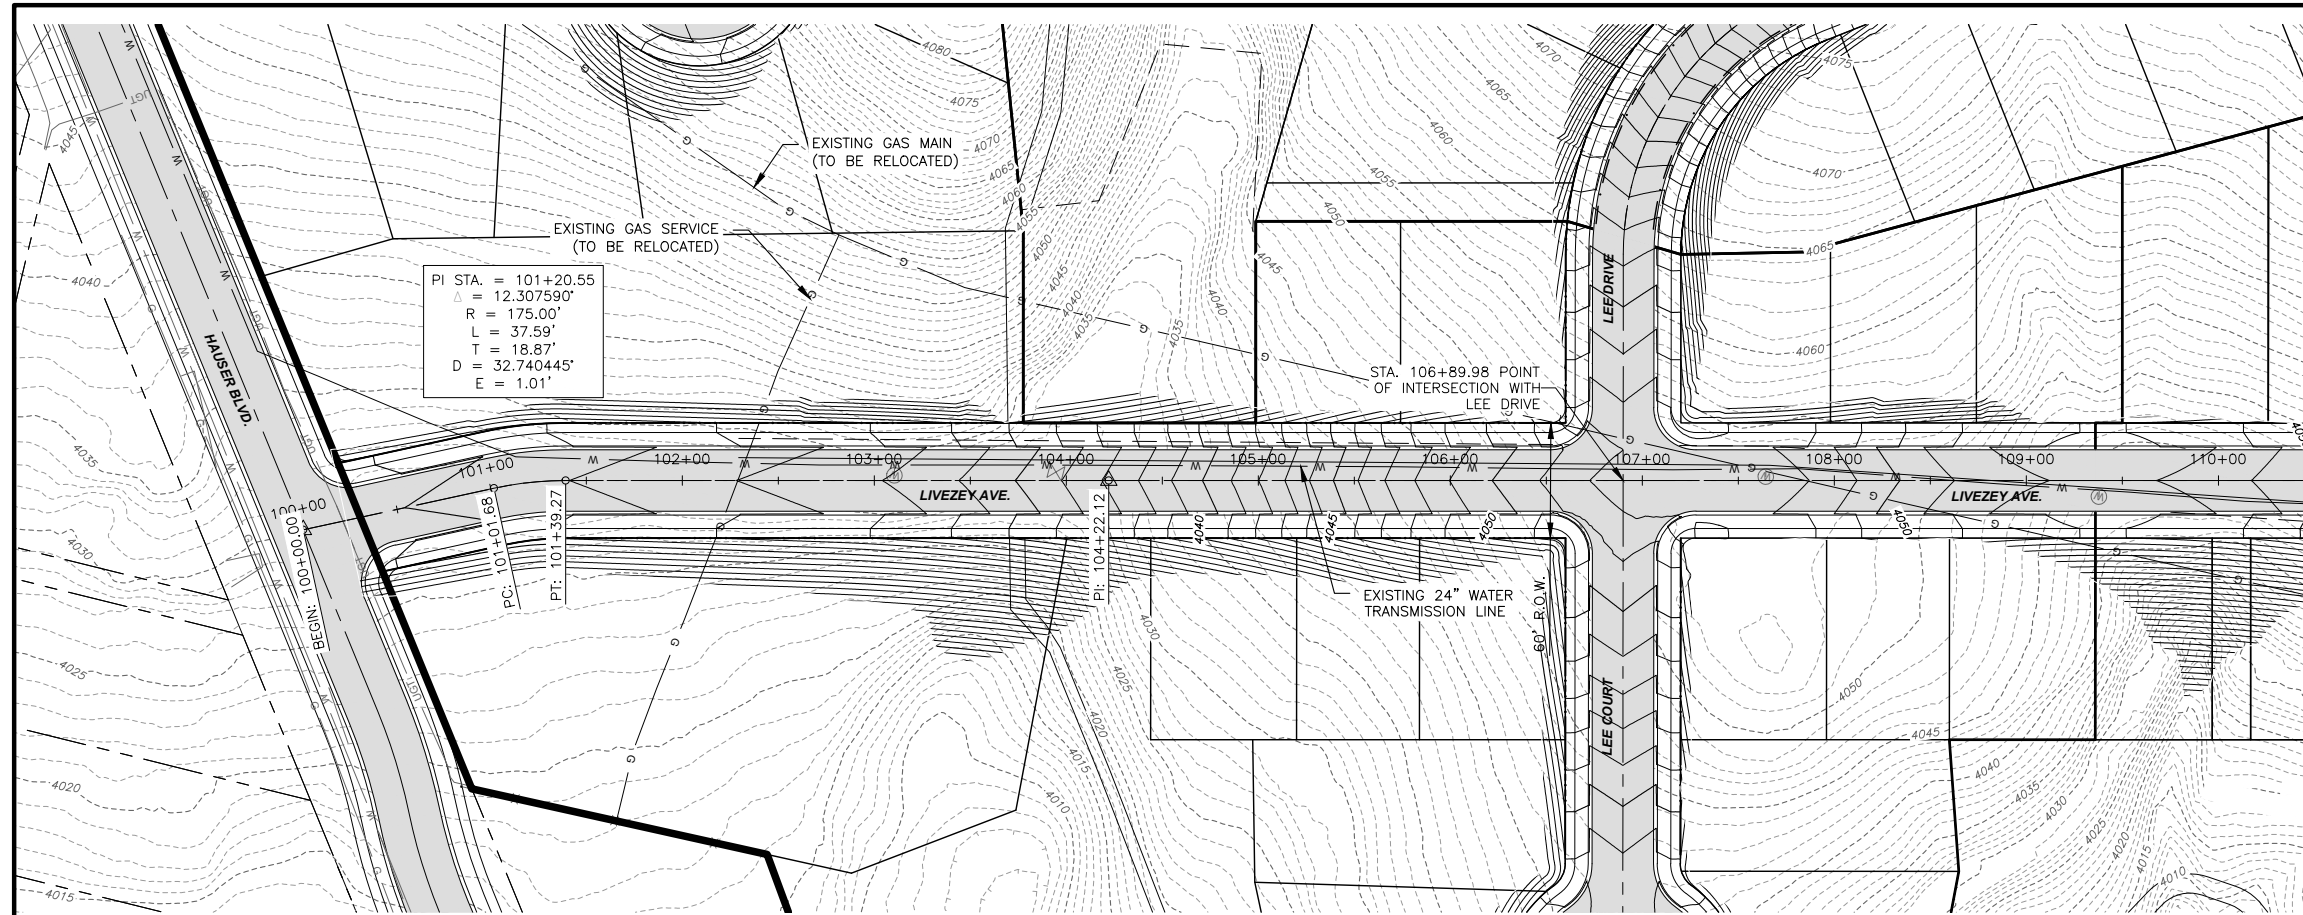


**PLAN VIEW**  
0 50 100  
SCALE IN FEET

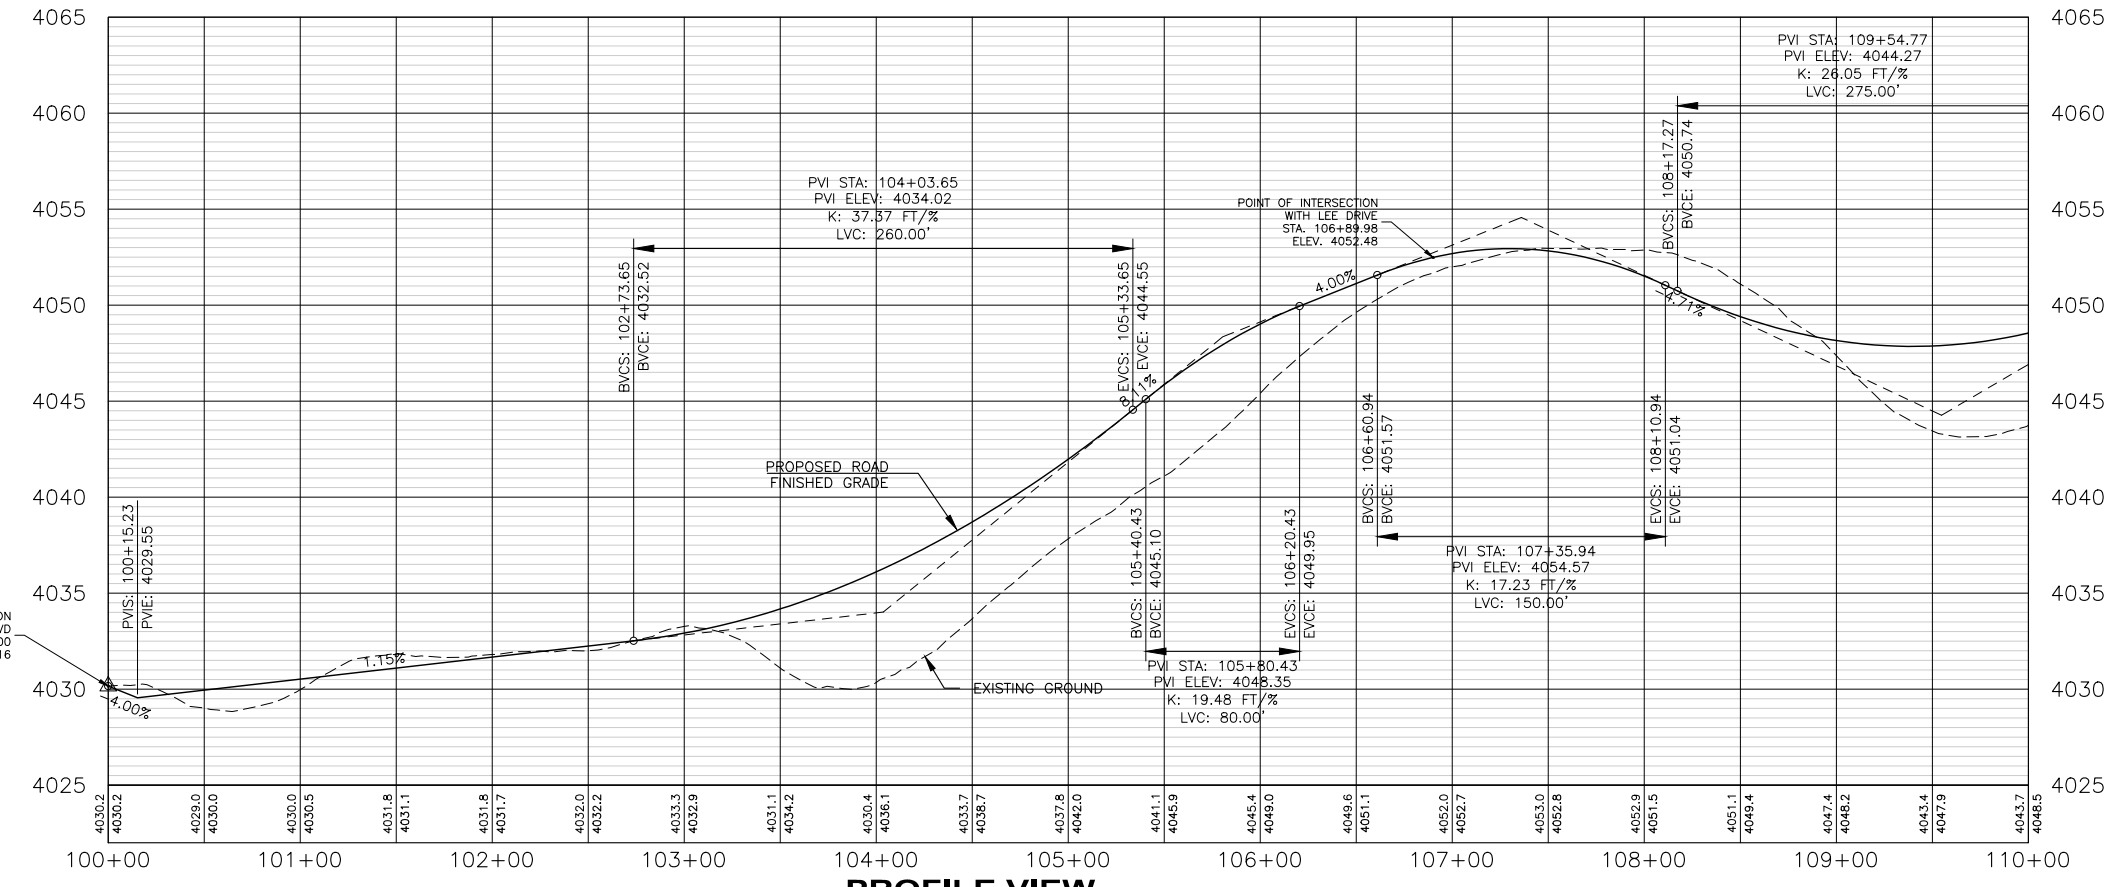

**PROFILE VIEW**  
HORIZONTAL SCALE: 1" = 100'  
VERTICAL SCALE: 1" = 10'


NO.	REVISION DESCRIPTION	BY	DATE

PROJECT:	2022-292
DESIGNED:	DCI
DRAWN:	DCI
CHECKED:	DDP
APPROVED:	STH
DATE:	AUGUST 12, 2022




**WWC ENGINEERING**  
1275 MAPLE STREET SUITE F  
HELENA, MT 59601  
(406) 443-9862

**ECO DEVELOPMENT**  
**WEST SIDE WOODS MAJOR SUBDIVISION**  
LIVEZEY PLAN & PROFILE - 1  
STA. 100+00 TO 110+00

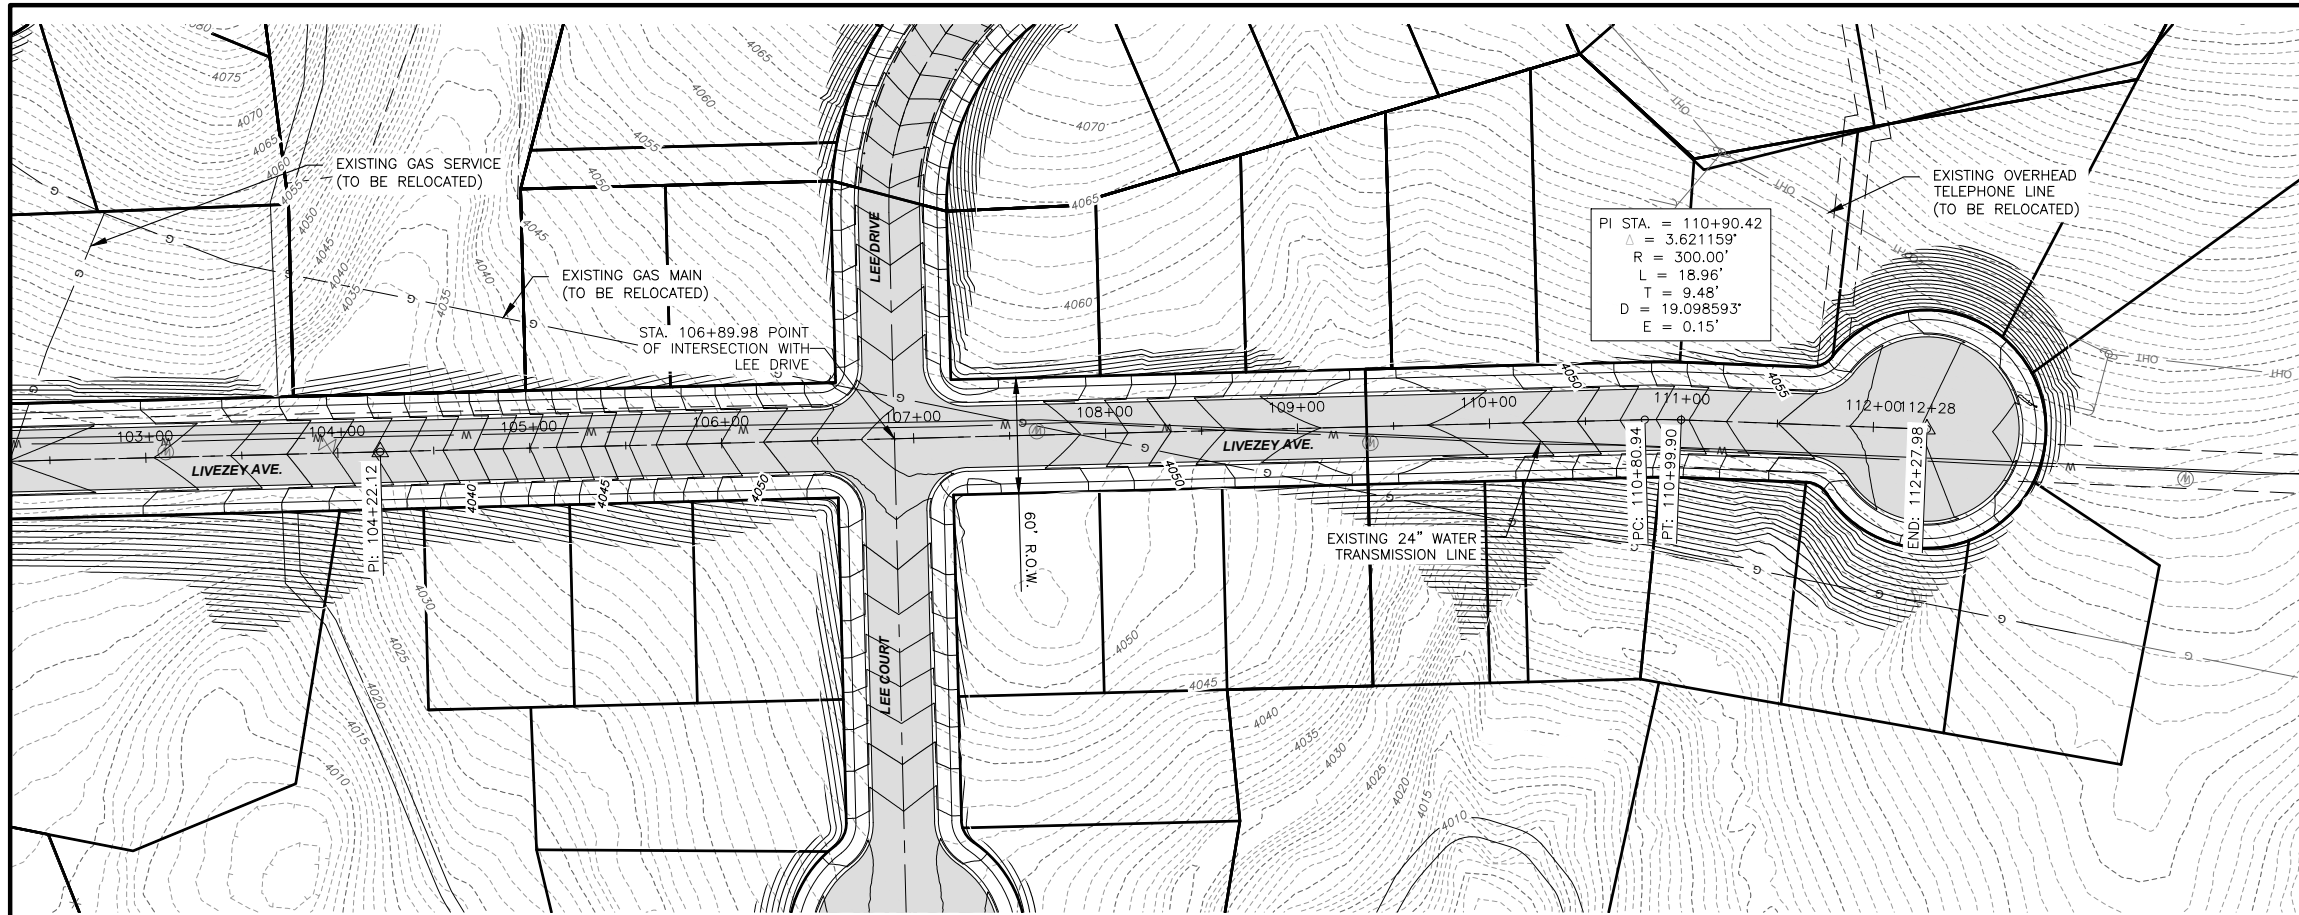

**PLAN VIEW**  
 0 50 100  
 SCALE IN FEET

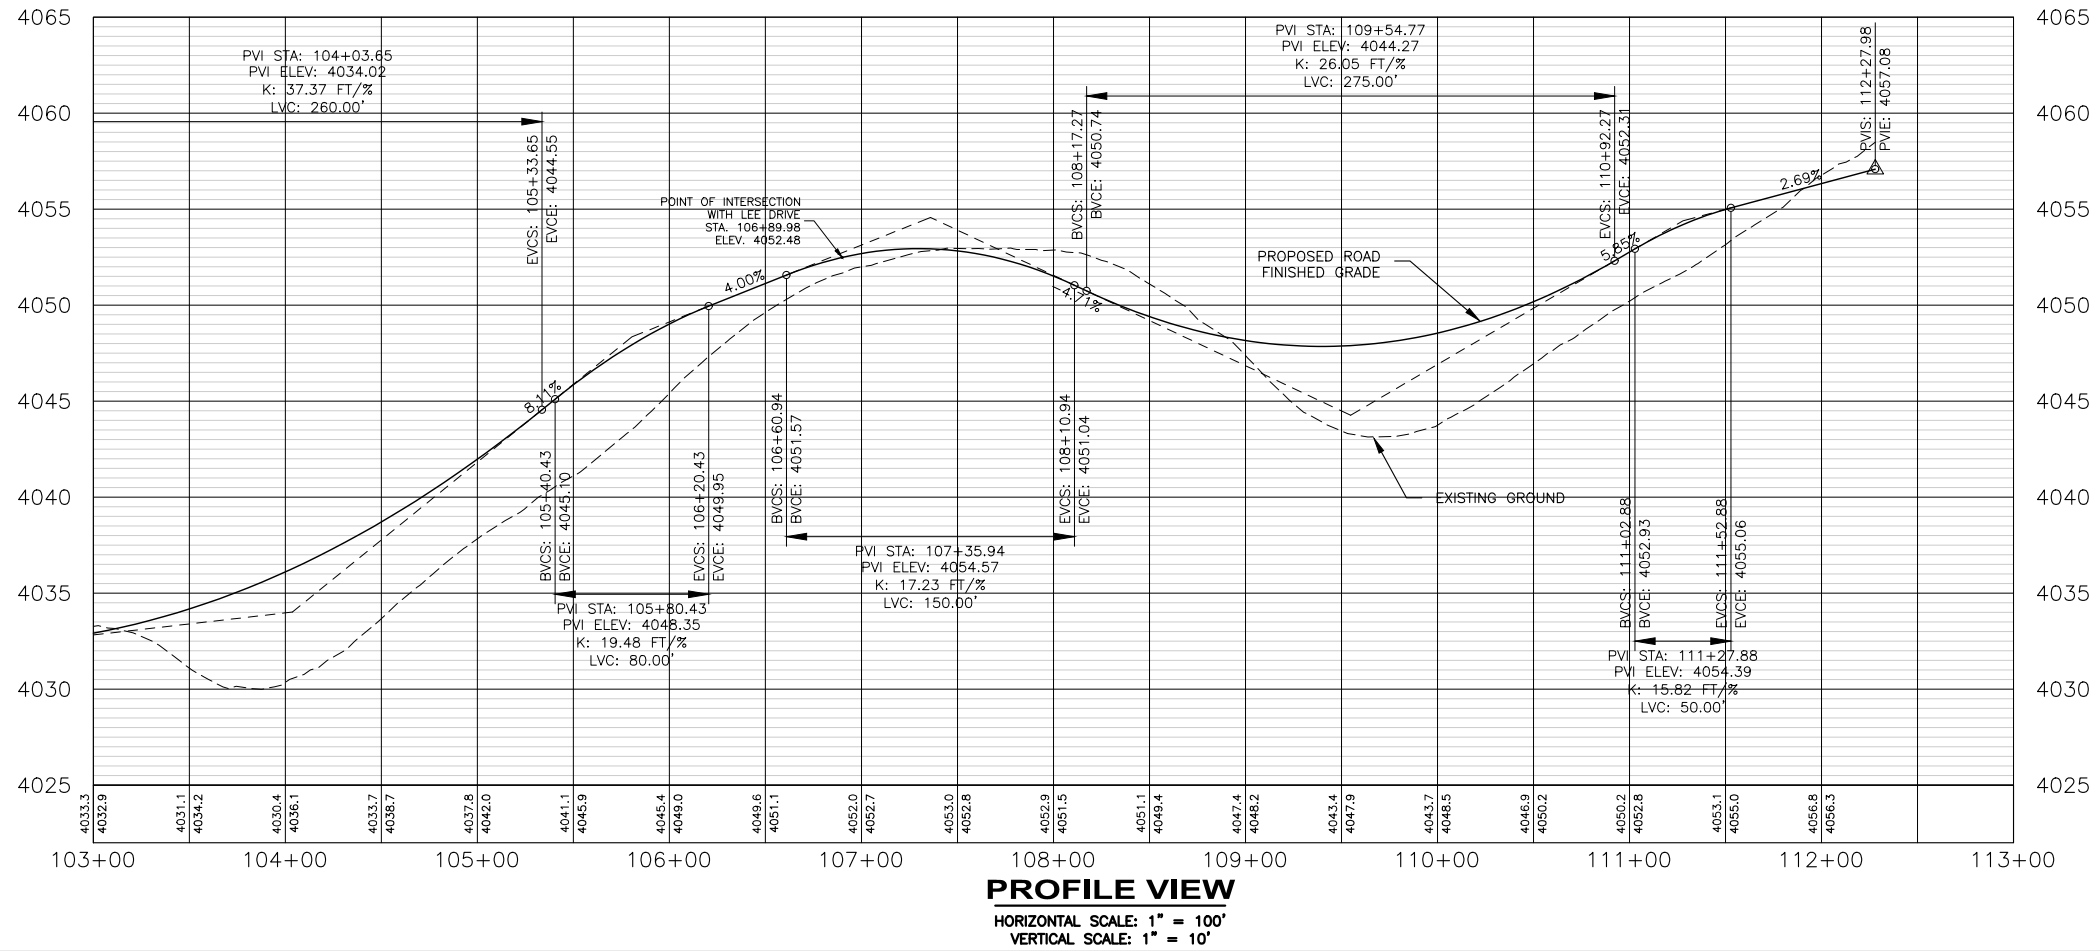


NO.	REVISION DESCRIPTION	BY	DATE

PROJECT: 2022-292  
 DESIGNED: DCT  
 DRAWN: DCT  
 CHECKED: DDP  
 APPROVED: STH  
 DATE: AUGUST 12, 2022


**WWC ENGINEERING**  
 1275 MAPLE STREET SUITE F  
 HELENA, MT 59601  
 (406) 443-9862

**ECO DEVELOPMENT**  
**WEST SIDE WOODS MAJOR SUBDIVISION**  
 LIVEZEY PLAN & PROFILE - 2  
 STA. 110+00 TO 112+28

k:\Helena\eco development lic\2022292 west side subdivision 2nd submittal\05CAD\Sheets\LIVEZEY P&P.dwg

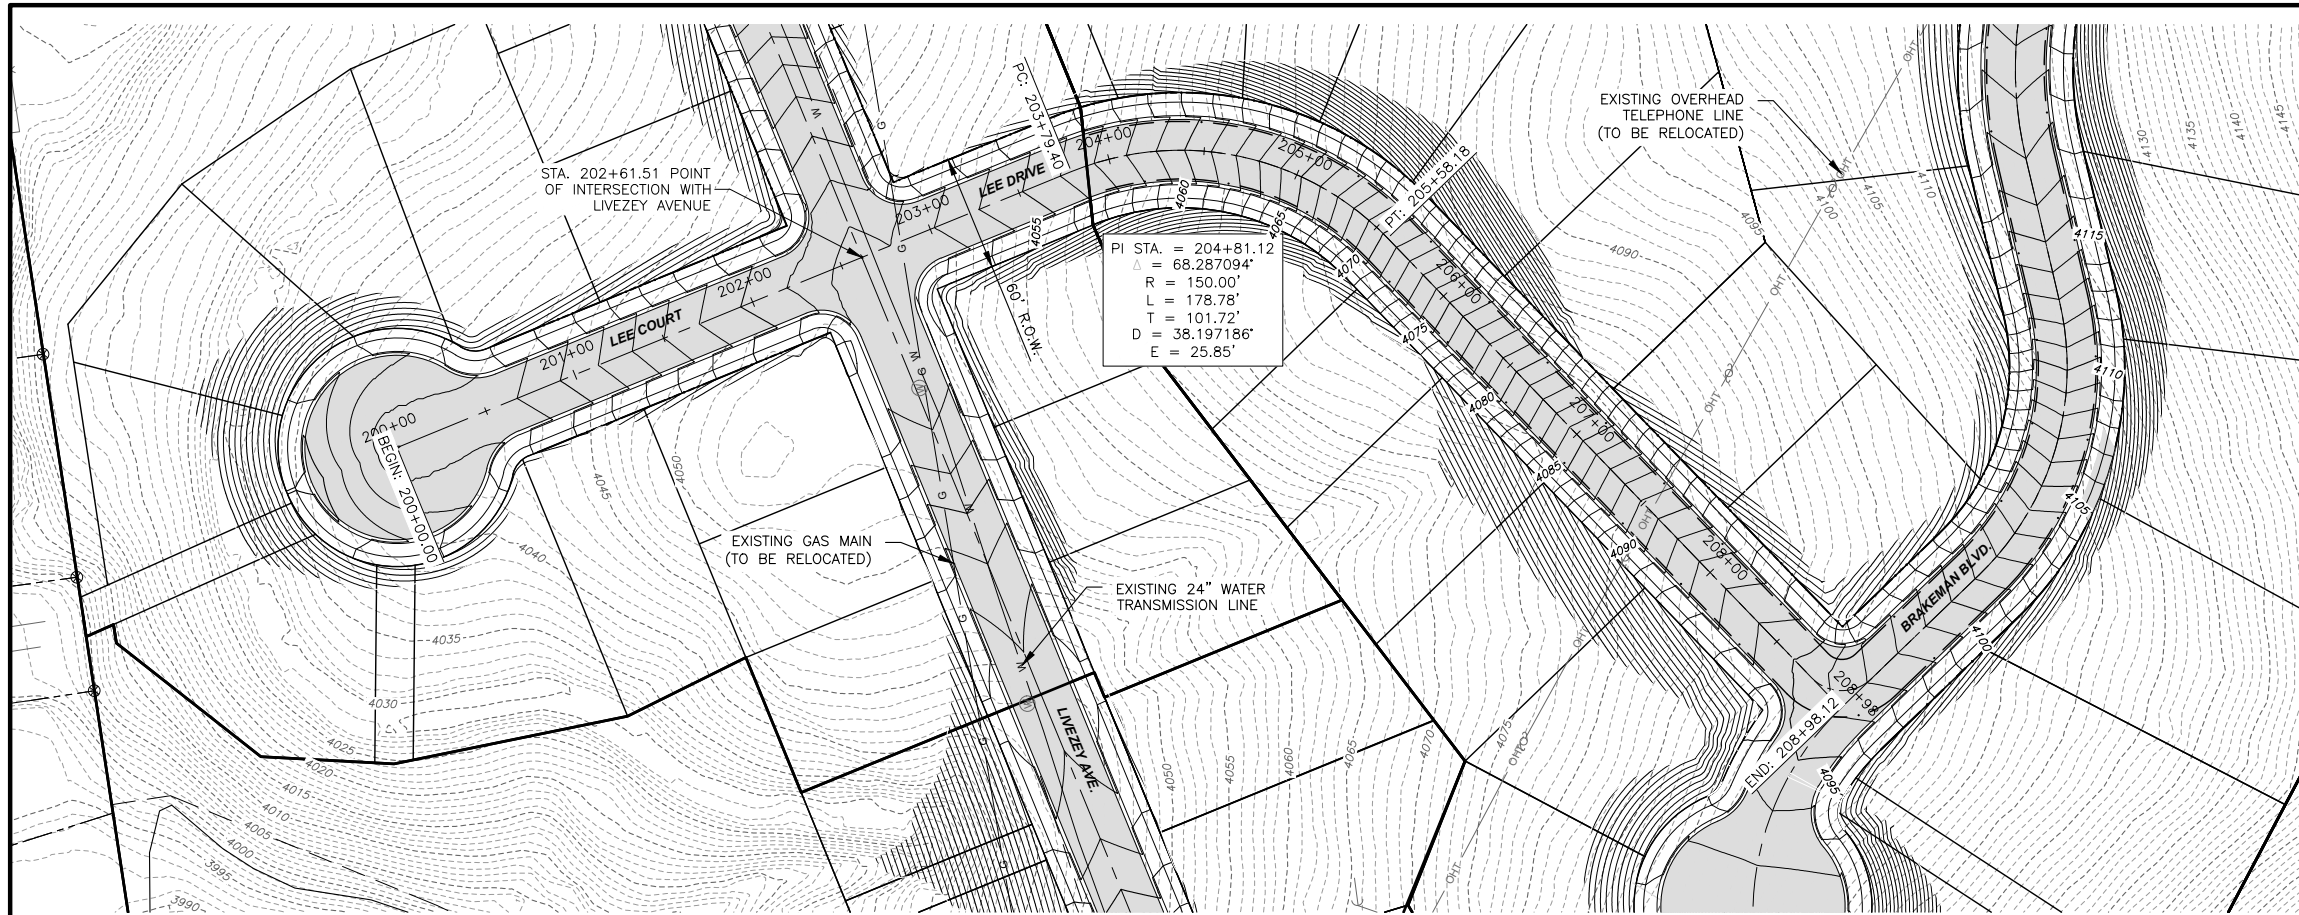

**PLAN VIEW**  
 0 50 100  
 SCALE IN FEET

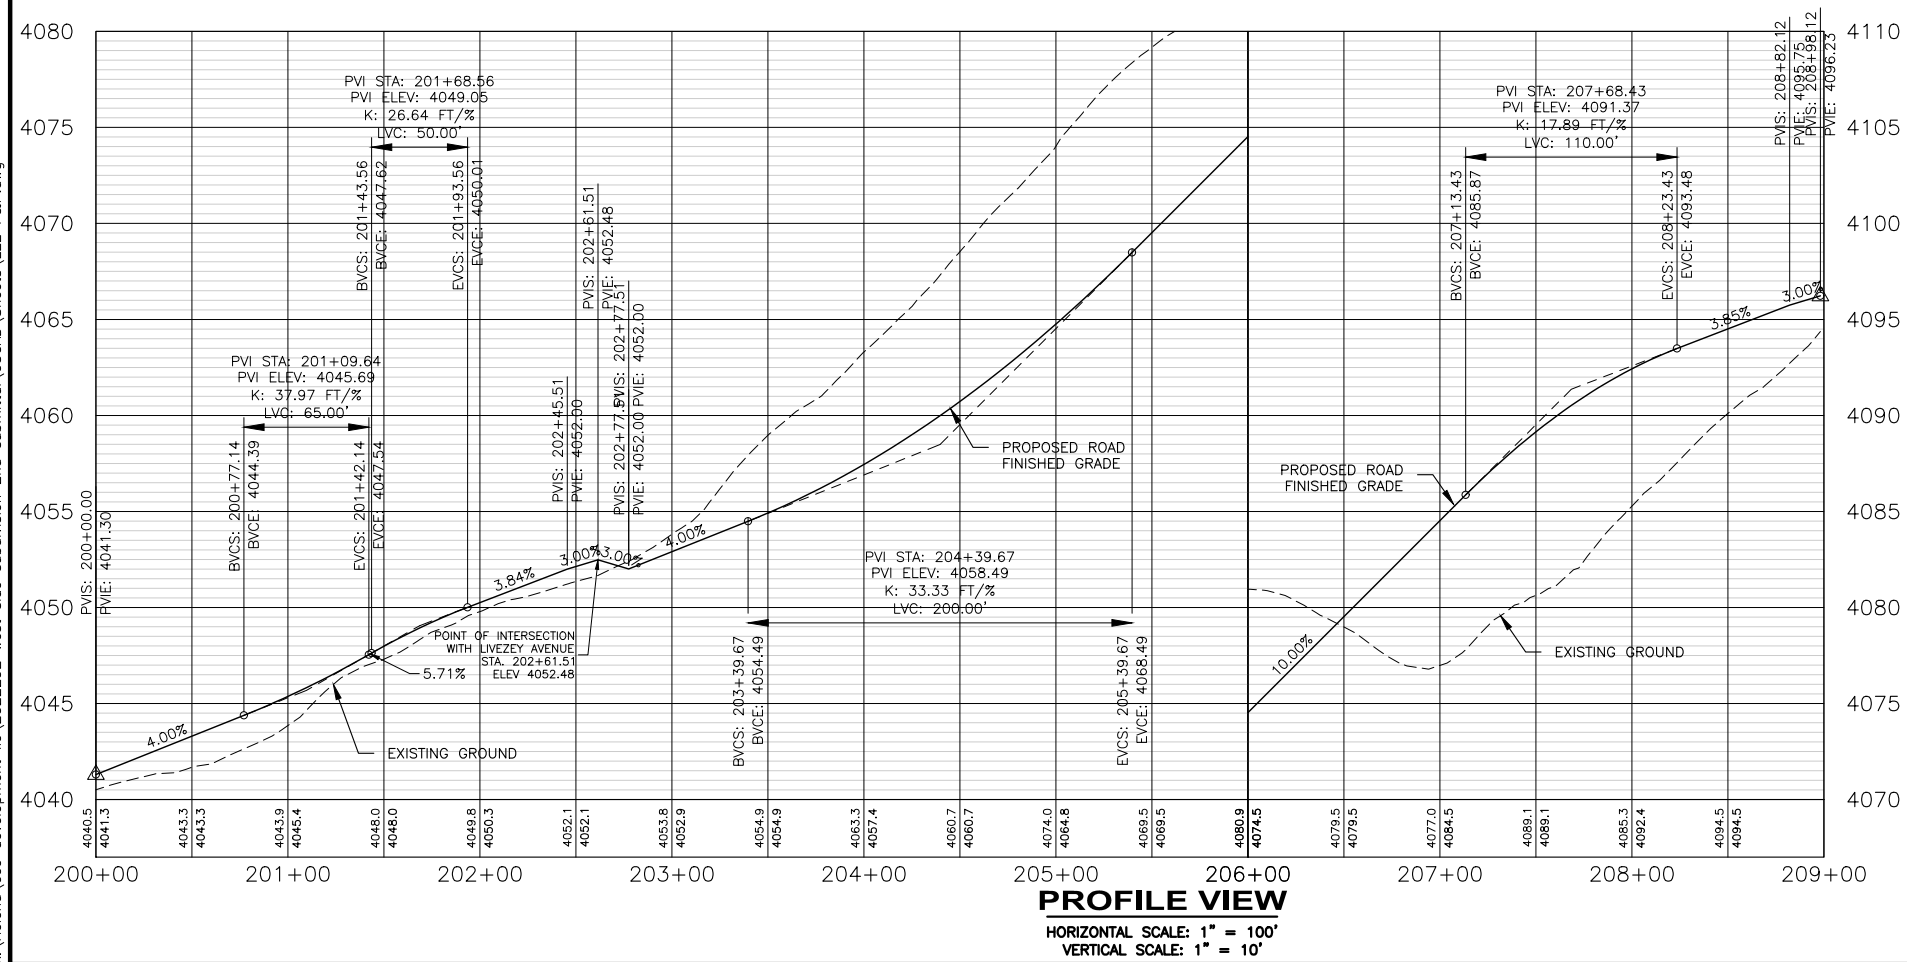

**PROFILE VIEW**  
 HORIZONTAL SCALE: 1" = 100'  
 VERTICAL SCALE: 1" = 10'

NO.	REVISION DESCRIPTION	BY	DATE

PROJECT: 2022-292  
 DESIGNED: DCT  
 DRAWN: DCT  
 CHECKED: DDP  
 APPROVED: STH  
 DATE: AUGUST 12, 2022


**WWC ENGINEERING**  
 1275 MAPLE STREET, SUITE F  
 HELENA, MT 59601  
 (406) 443-9862

**ECO DEVELOPMENT**  
**WEST SIDE WOODS MAJOR SUBDIVISION**  
 LEE DRIVE PLAN & PROFILE  
 STA. 200+00 TO 209+00


SHEET NO.  
**3**  
 OF 6

k:\Helena\eco development\ic\_20222292 west side subdivision 2nd submittal\05CAD\Sheets\LEE P&P.dwg

k:\Helena\eco development llc\2022292 west side subdivision 2nd submittal\05CAD\Sheets\CROWLEY P&P.dwg

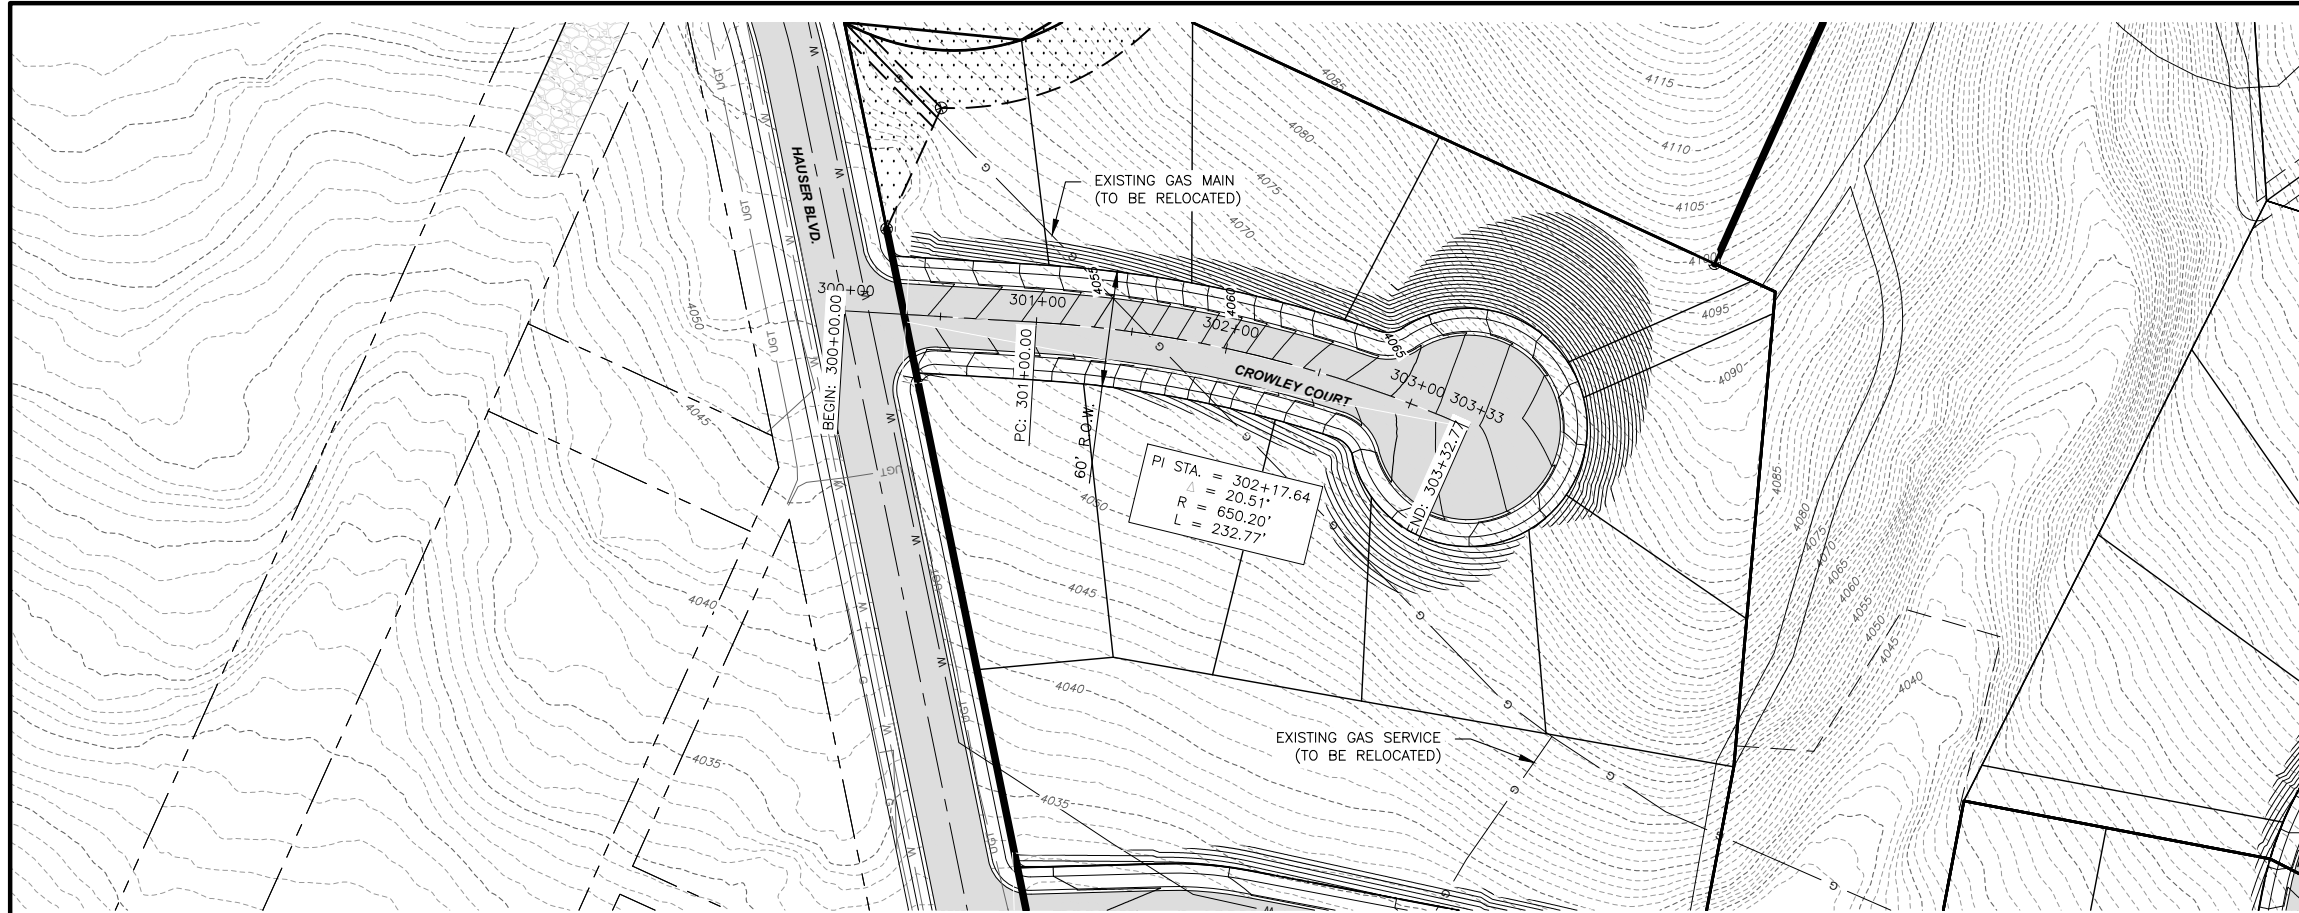


**PLAN VIEW**  
0 50 100  
SCALE IN FEET

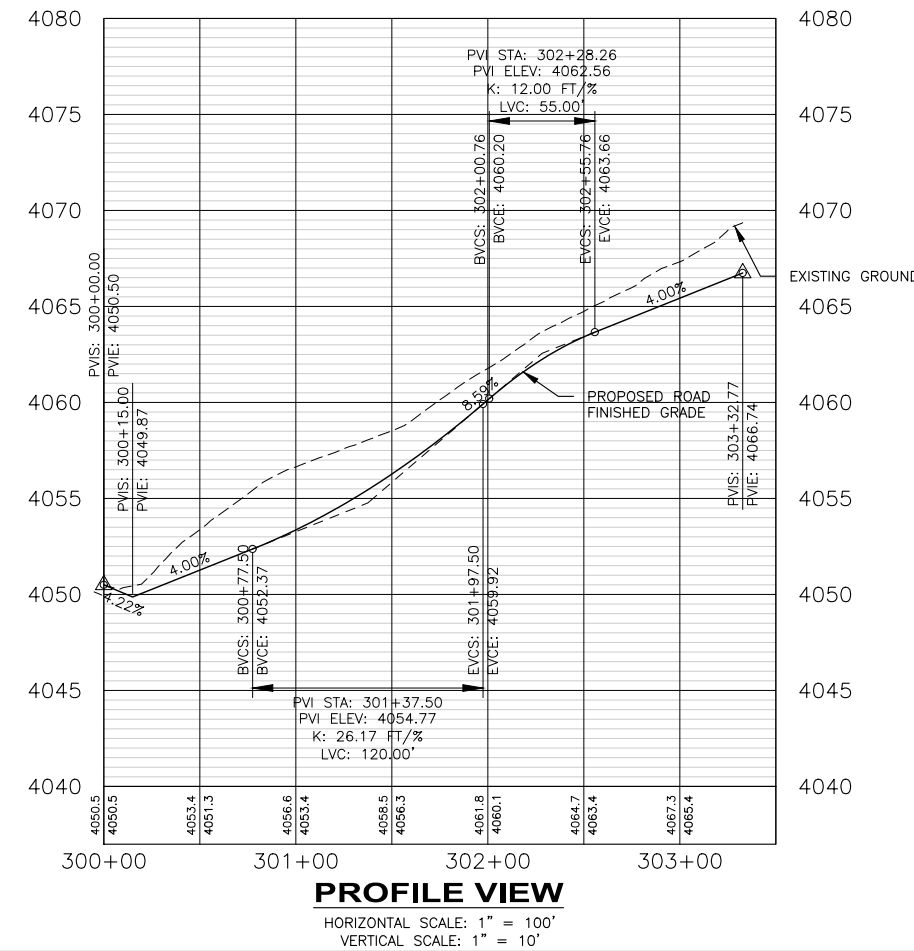

**PROFILE VIEW**  
HORIZONTAL SCALE: 1" = 100'  
VERTICAL SCALE: 1" = 10'

PROJECT: 2022-292		NO.	REVISION DESCRIPTION	BY	DATE
DESIGNED: DCT		△			
DRAWN: DCT		△			
CHECKED: DDP		△			
APPROVED: STH		△			
DATE: AUGUST 12, 2022		△			




**ENGINEERING**  
1275 MAPLE STREET SUITE F  
HELENA, MT 59601  
(406) 443-9862

**ECO DEVELOPMENT**  
**WEST SIDE WOODS MAJOR SUBDIVISION**  
CROWLEY COURT PLAN & PROFILE  
STA. 300+00 TO 303+50

SHEET NO.  
**4**  
OF 6




NO.	REVISION DESCRIPTION	BY	DATE

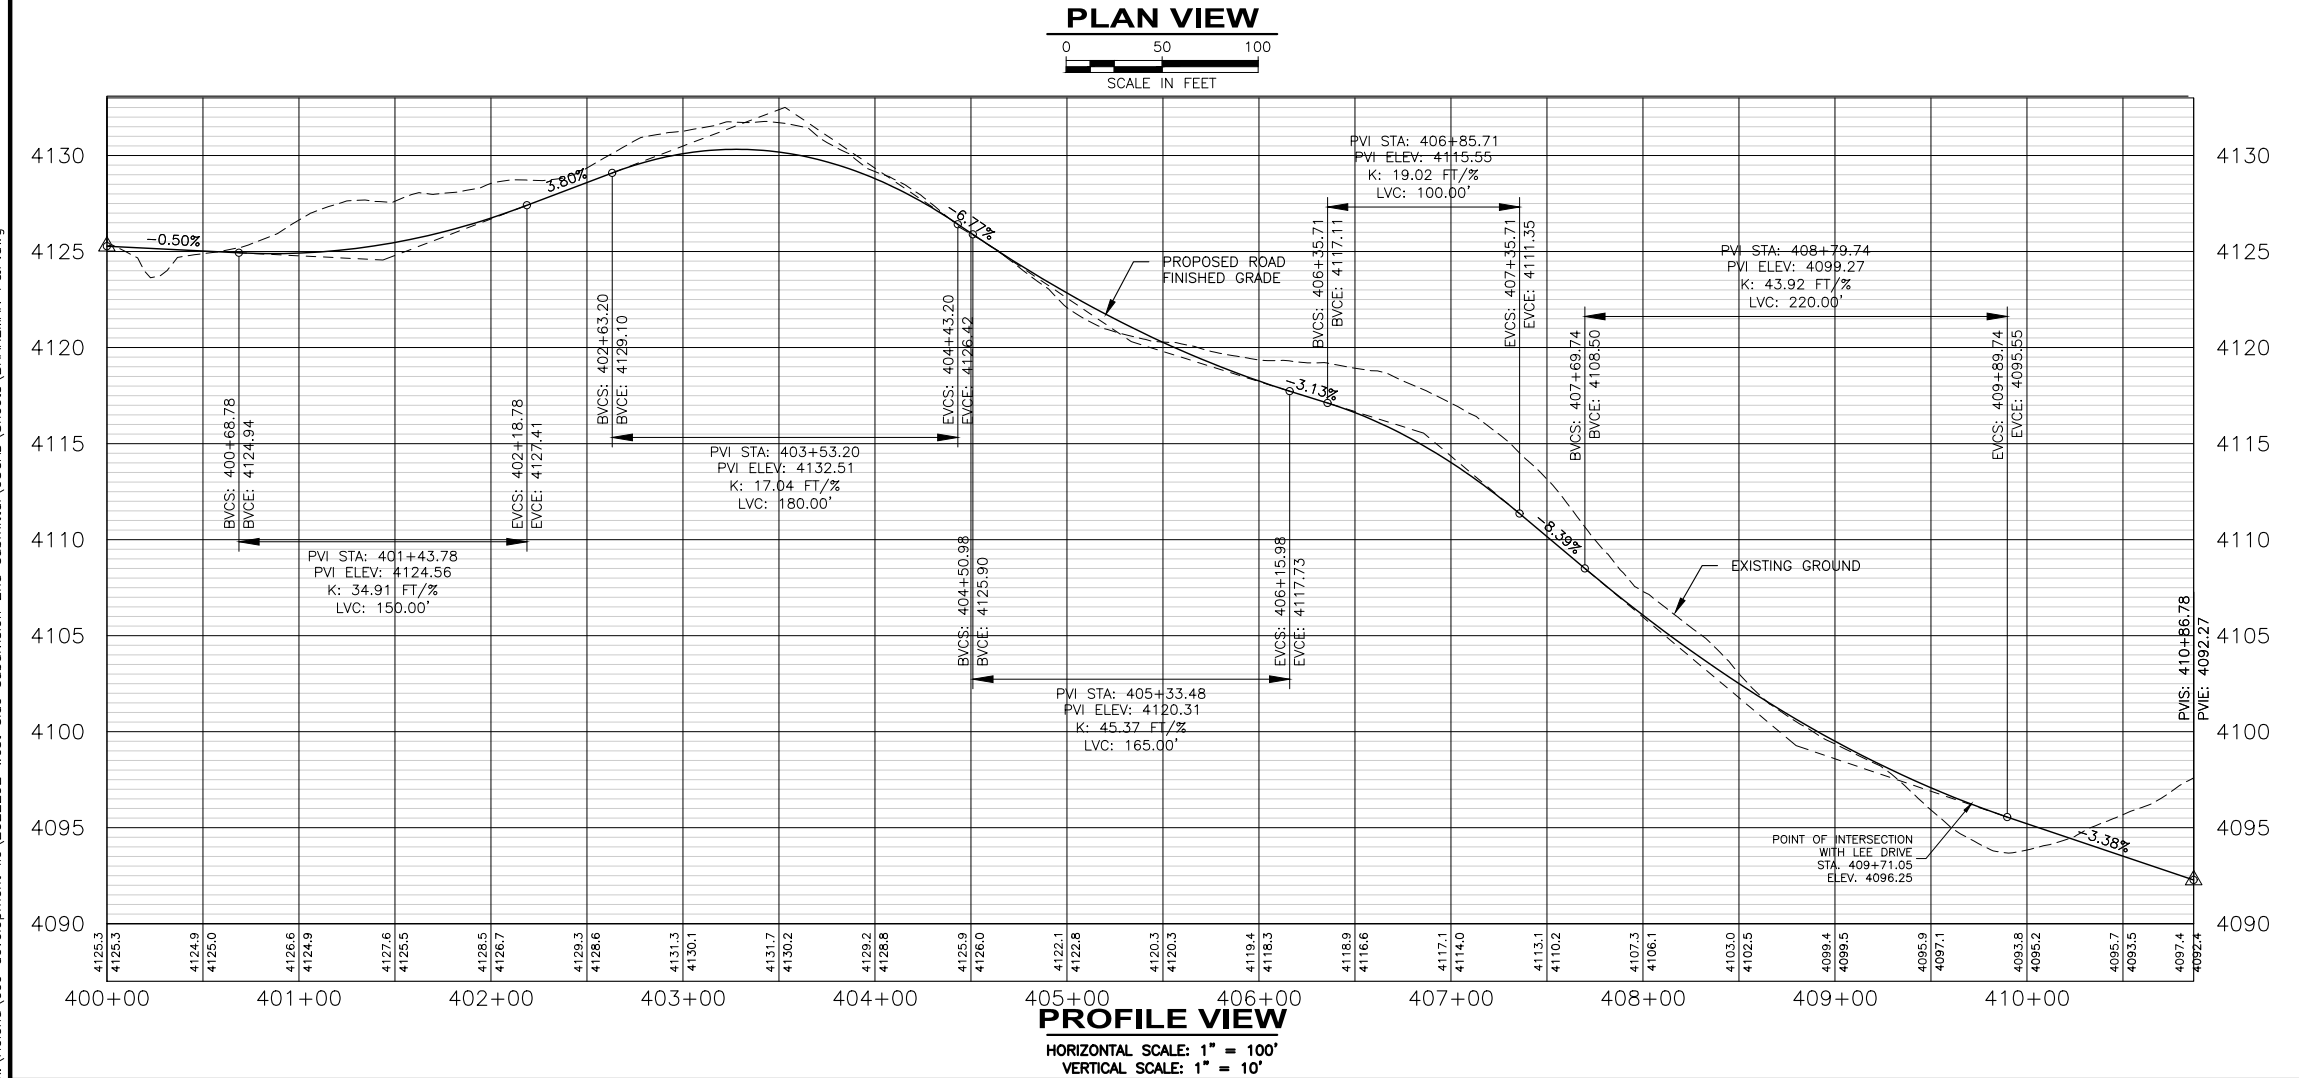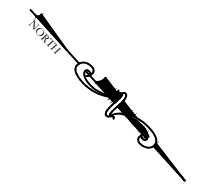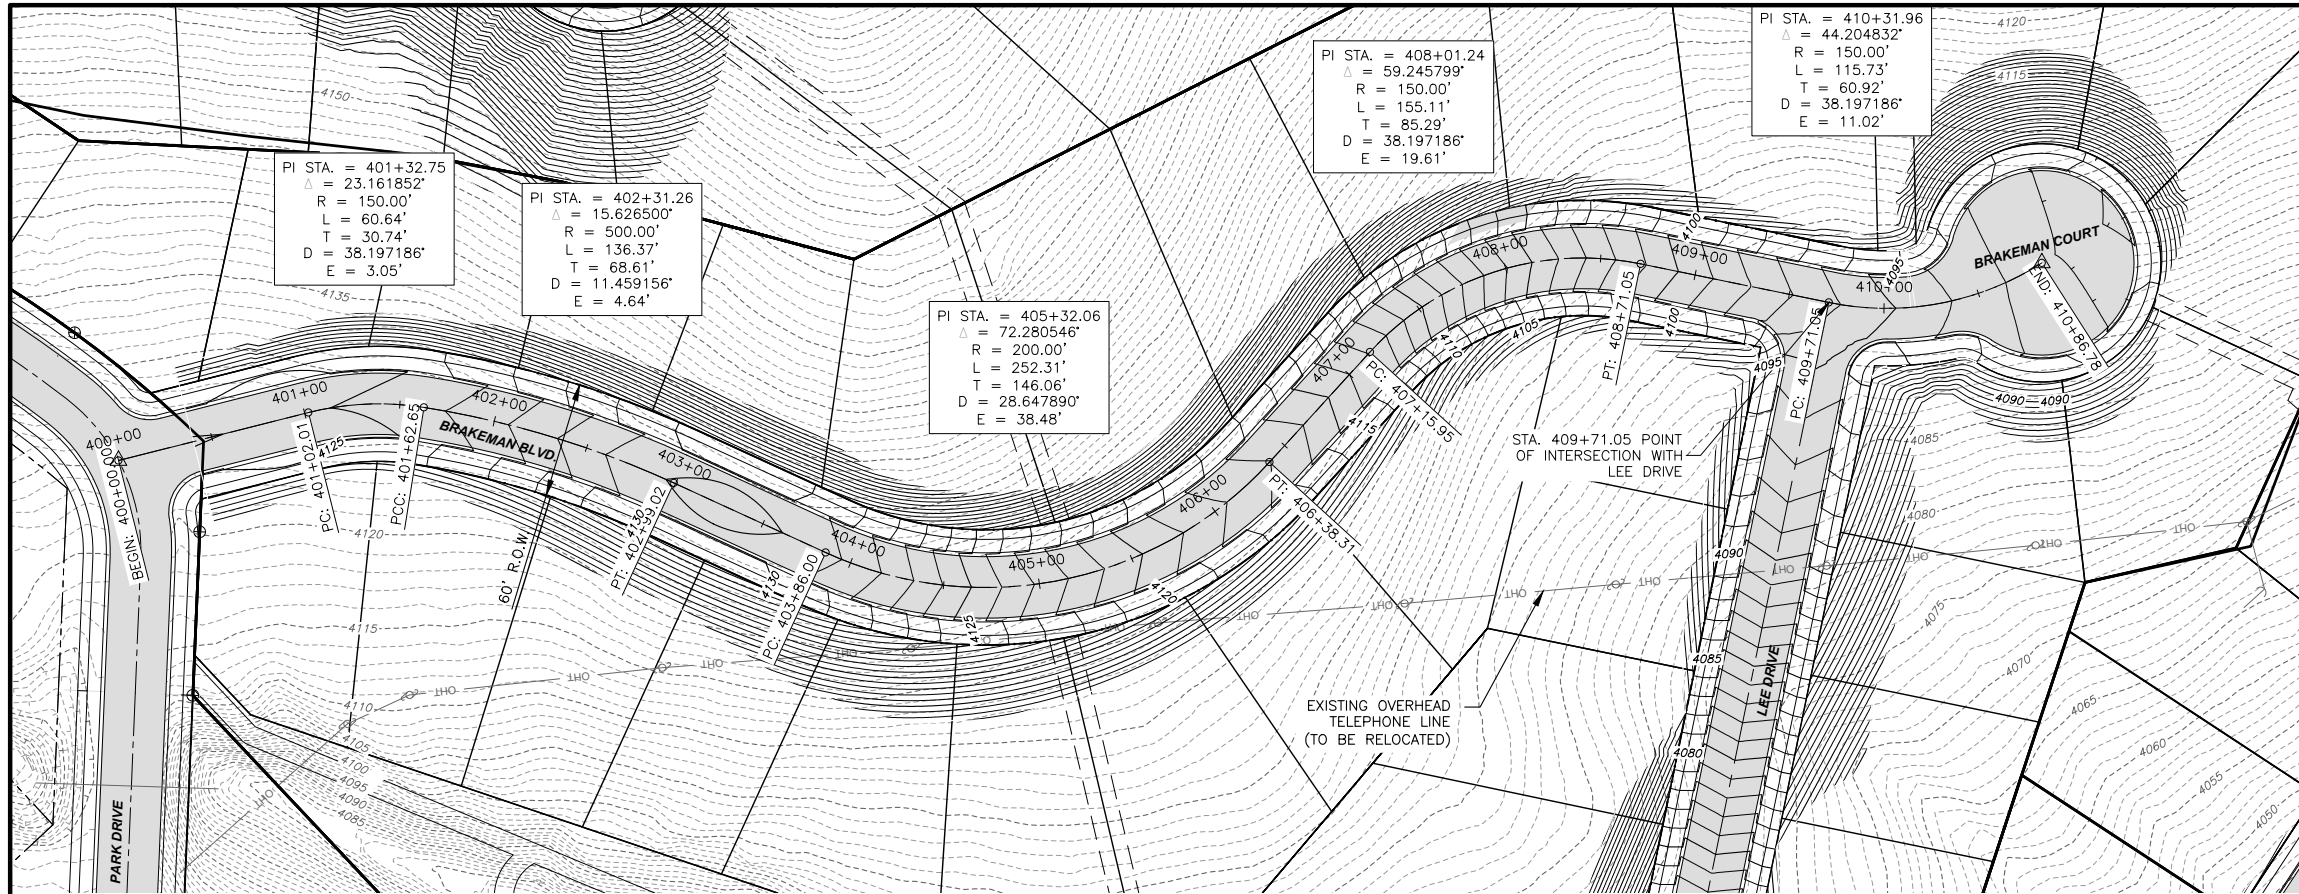PROJECT: 2022-292  
DESIGNED: DCT  
DRAWN: DCT  
CHECKED: DDP  
APPROVED: STH  
DATE: AUGUST 12, 2022

**WVC ENGINEERING**  
1275 MAPLE STREET, SUITE F  
HELENA, MT 59601  
(406) 443-9862


**ECO DEVELOPMENT**  
**WEST SIDE WOODS MAJOR SUBDIVISION**  
BRAKEMAN PLAN & PROFILE  
STA. 400+00 TO 411+00

k:\Helena\eco development lic\2022292 west side subdivision 2nd submittal\05CAD\Sheets\FLOWEREE P&P.dwg

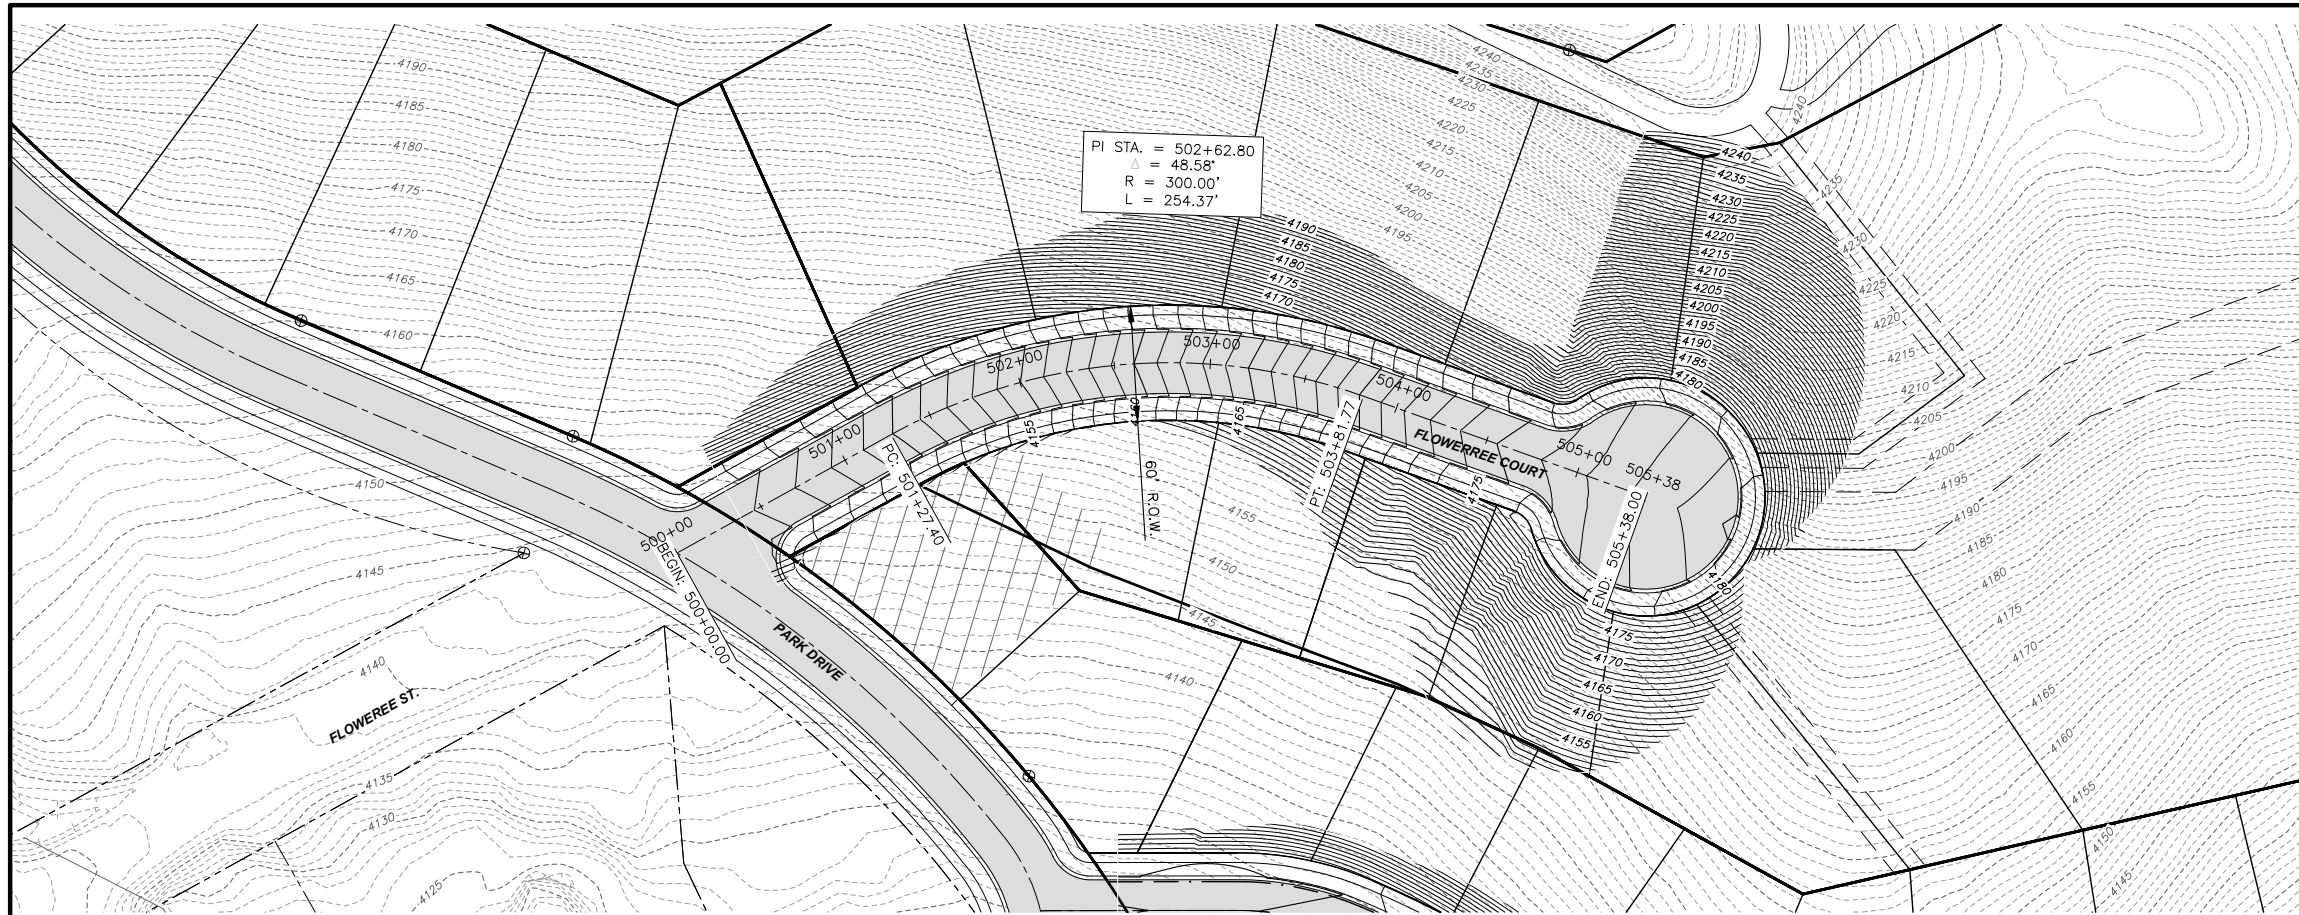

PI STA. = 502+62.80  
 $\Delta = 48.58'$   
 $R = 300.00'$   
 $L = 254.37'$

**PLAN VIEW**  
 0 50 100  
 SCALE IN FEET

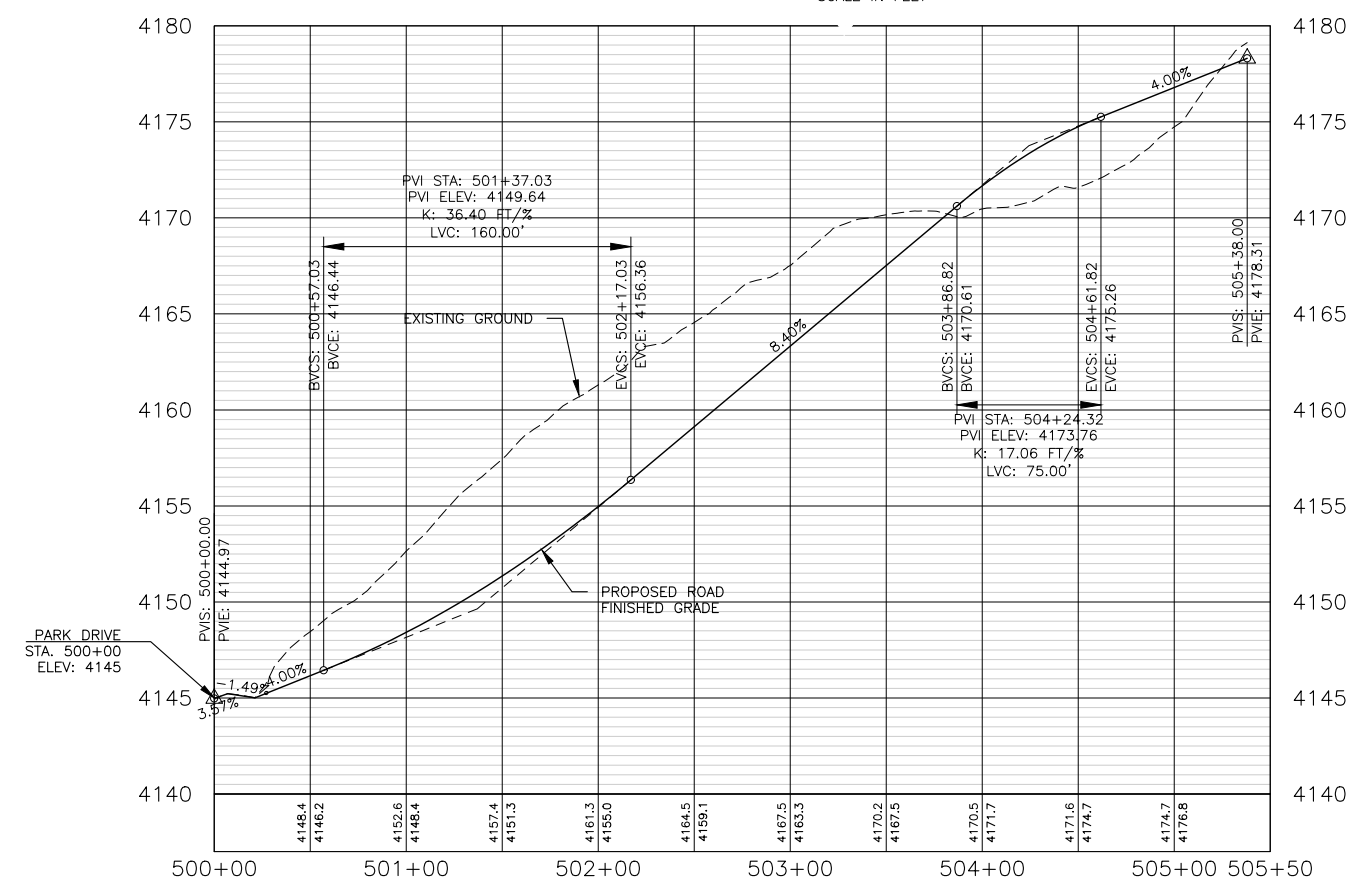

**PROFILE VIEW**  
 HORIZONTAL SCALE: 1" = 100'  
 VERTICAL SCALE: 1" = 10'

NO.	REVISION DESCRIPTION	BY	DATE

PROJECT: 2022-292  
 DESIGNED: DCT  
 DRAWN: DCT  
 CHECKED: DDP  
 APPROVED: STH  
 DATE: AUGUST 12, 2022

**WVC**  
 ENGINEERING  
 1275 MAPLE STREET SUITE F  
 HELENA, MT 59601  
 (406) 443-9862

**ECO DEVELOPMENT**  
**WEST SIDE WOODS MAJOR SUBDIVISION**  
 FLOWEREE PLAN & PROFILE  
 STA. 500+00 TO 505+50