


SHEET INDEX

PROJECT: 2115-CV8
DATE: JULY 2022

SHEET 1	COVER
SHEET 2	OVERALL PHASING PLAN
SHEET 3	PHASE 8
SHEET 4	PHASE 9 ADDITION
SHEET 5	PHASE 10 ADDITION

CRAFTSMAN VILLAGE OF THE CROSSROADS AT MOUNTAIN VIEW MEADOWS

PHASING PLAN

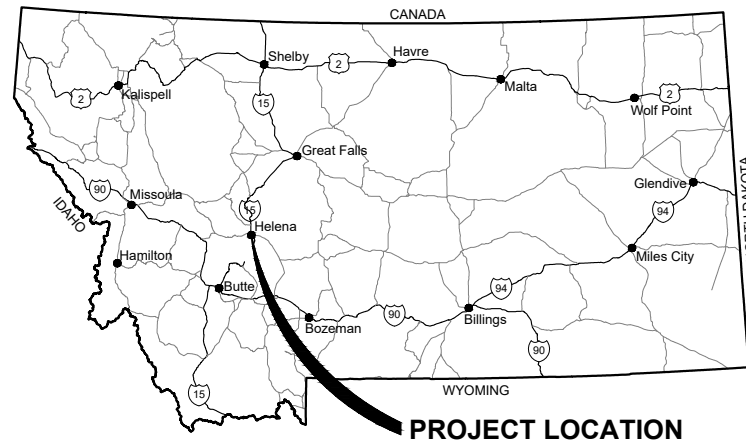

PROJECT LOCATION

PHASING SCHEDULE

PHASE	LOTS	COMPLETION
PHASE 8	60 LOTS	2023
PHASE 9	68 LOTS	2024
PHASE 10	78 LOTS	2025

PLANS REVIEWED BY:

CITY OF HELENA - PUBLIC WORKS DIRECTOR

CITY OF HELENA CITY ENGINEER/PROJECT MANAGER



APPROVED BY:

GREG WIRTH, P.E.
STAHLY ENGINEERING & ASSOCIATES


QA/QC BY:

STAHLY ENGINEERING & ASSOCIATES

PLANS PREPARED BY:

JOSH FRENCH, E.I.
STAHLY ENGINEERING & ASSOCIATES


SECTION 35, TOWNSHIP 10 NORTH, AND RANGE 3 WEST

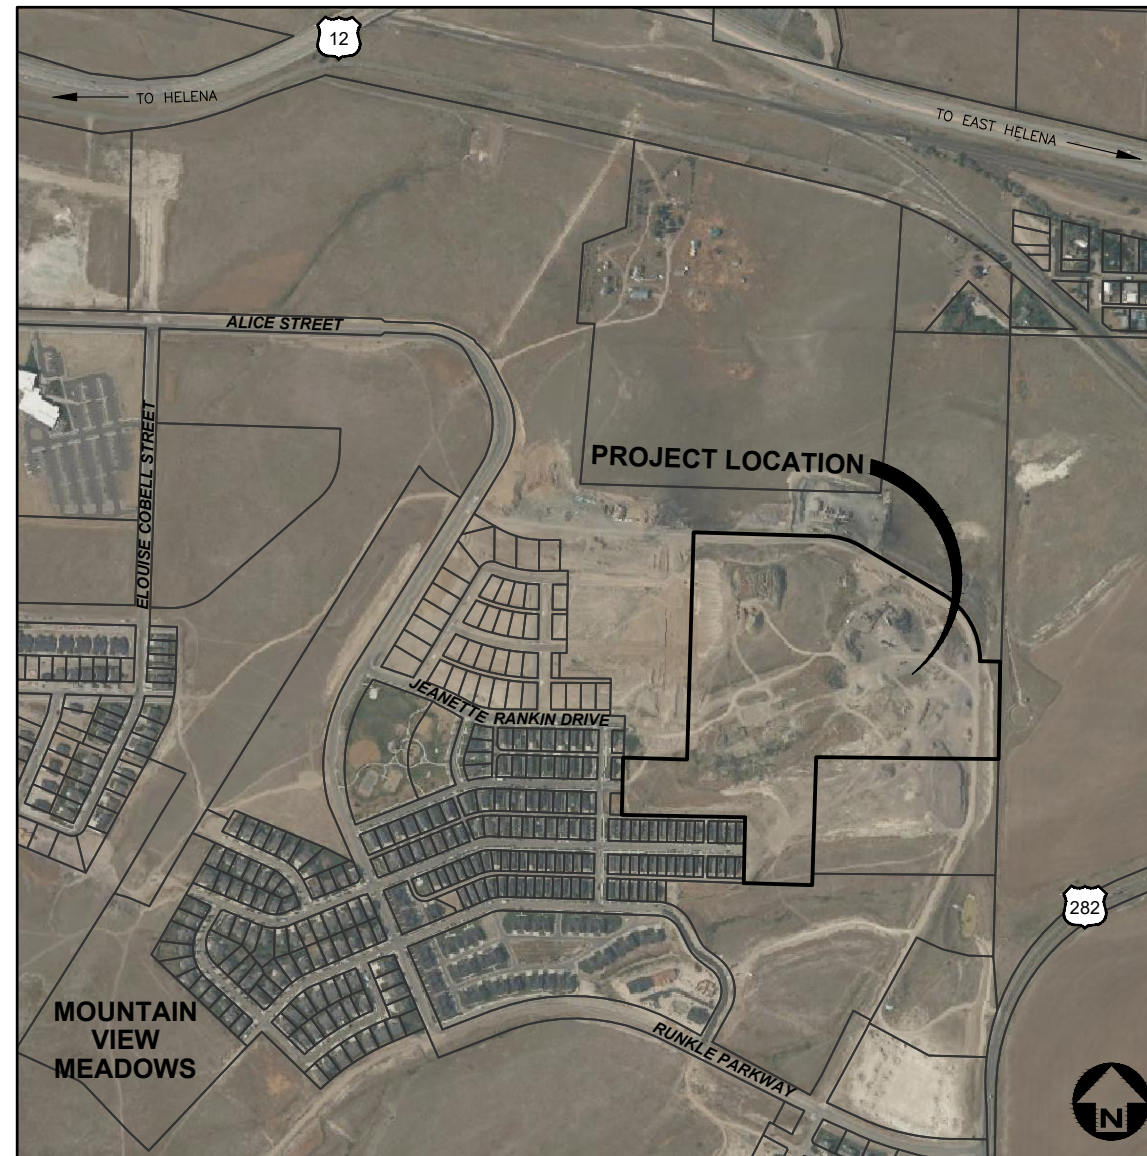

INSERT SCALE OR NOT TO SCALE

NO.	REVISION DESCRIPTION	BY	DATE	SET NO.
△				SHEET NO. 1
△				
△				
△				
△				
△				


L:\1706-Mountain View Meadows\05122-Craftsman_Village_Ph8\2215-Craftsman_Village_Phase 8\2215-CVP8-04-SP.dwg

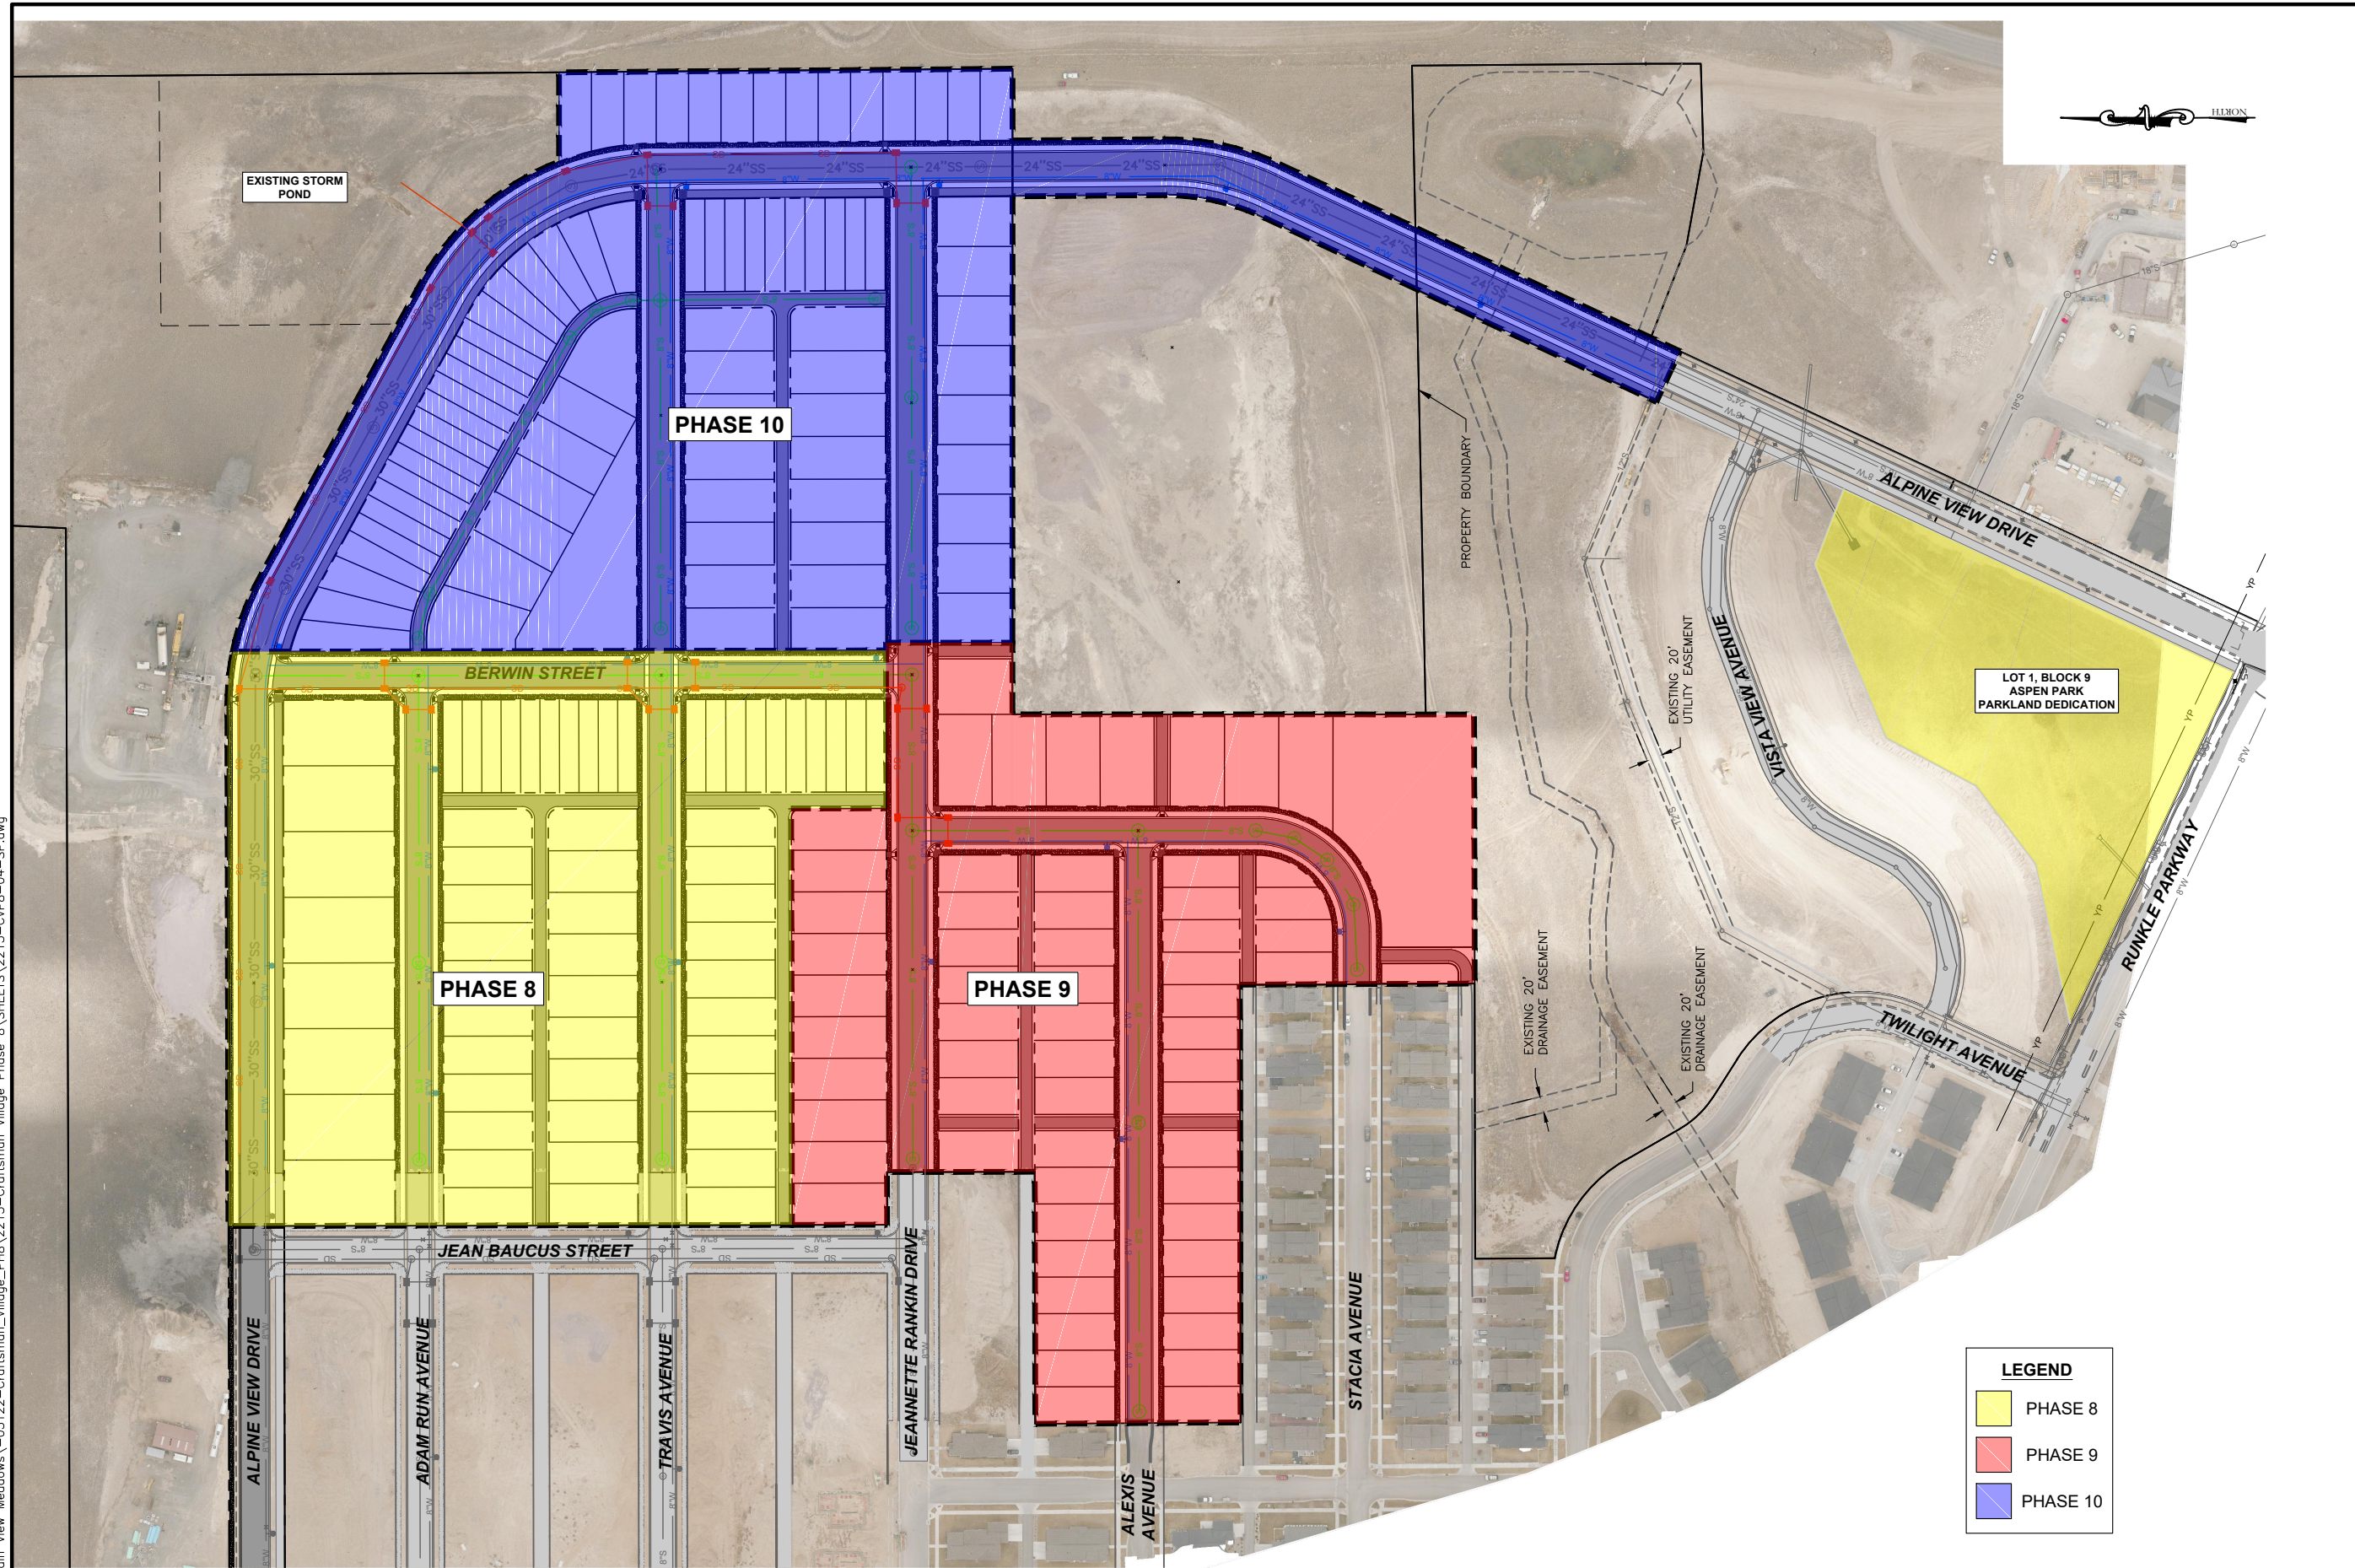

LEGEND

- PHASE 8
- PHASE 9
- PHASE 10

OVERALL PHASING PLAN

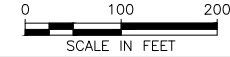

NO.	REVISION DESCRIPTION	BY	DATE



PROJECT: 2115-CV8
 DESIGNED: GDW
 DRAWN: JTF
 CHECKED: -
 APPROVED: -
 DATE: JULY 2022



**CRAFTSMAN VILLAGE OF THE CROSSROADS
 AT MOUNTAIN VIEW MEADOWS
 HELENA, MT**

OVERALL PHASING PLAN

L:\1706-Mountain View Meadows\05122-Craftsman_Village_Ph8\2215-Craftsman_Village_Phase 8\SHEETS\2215-CVP8-04-SP.dwg

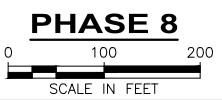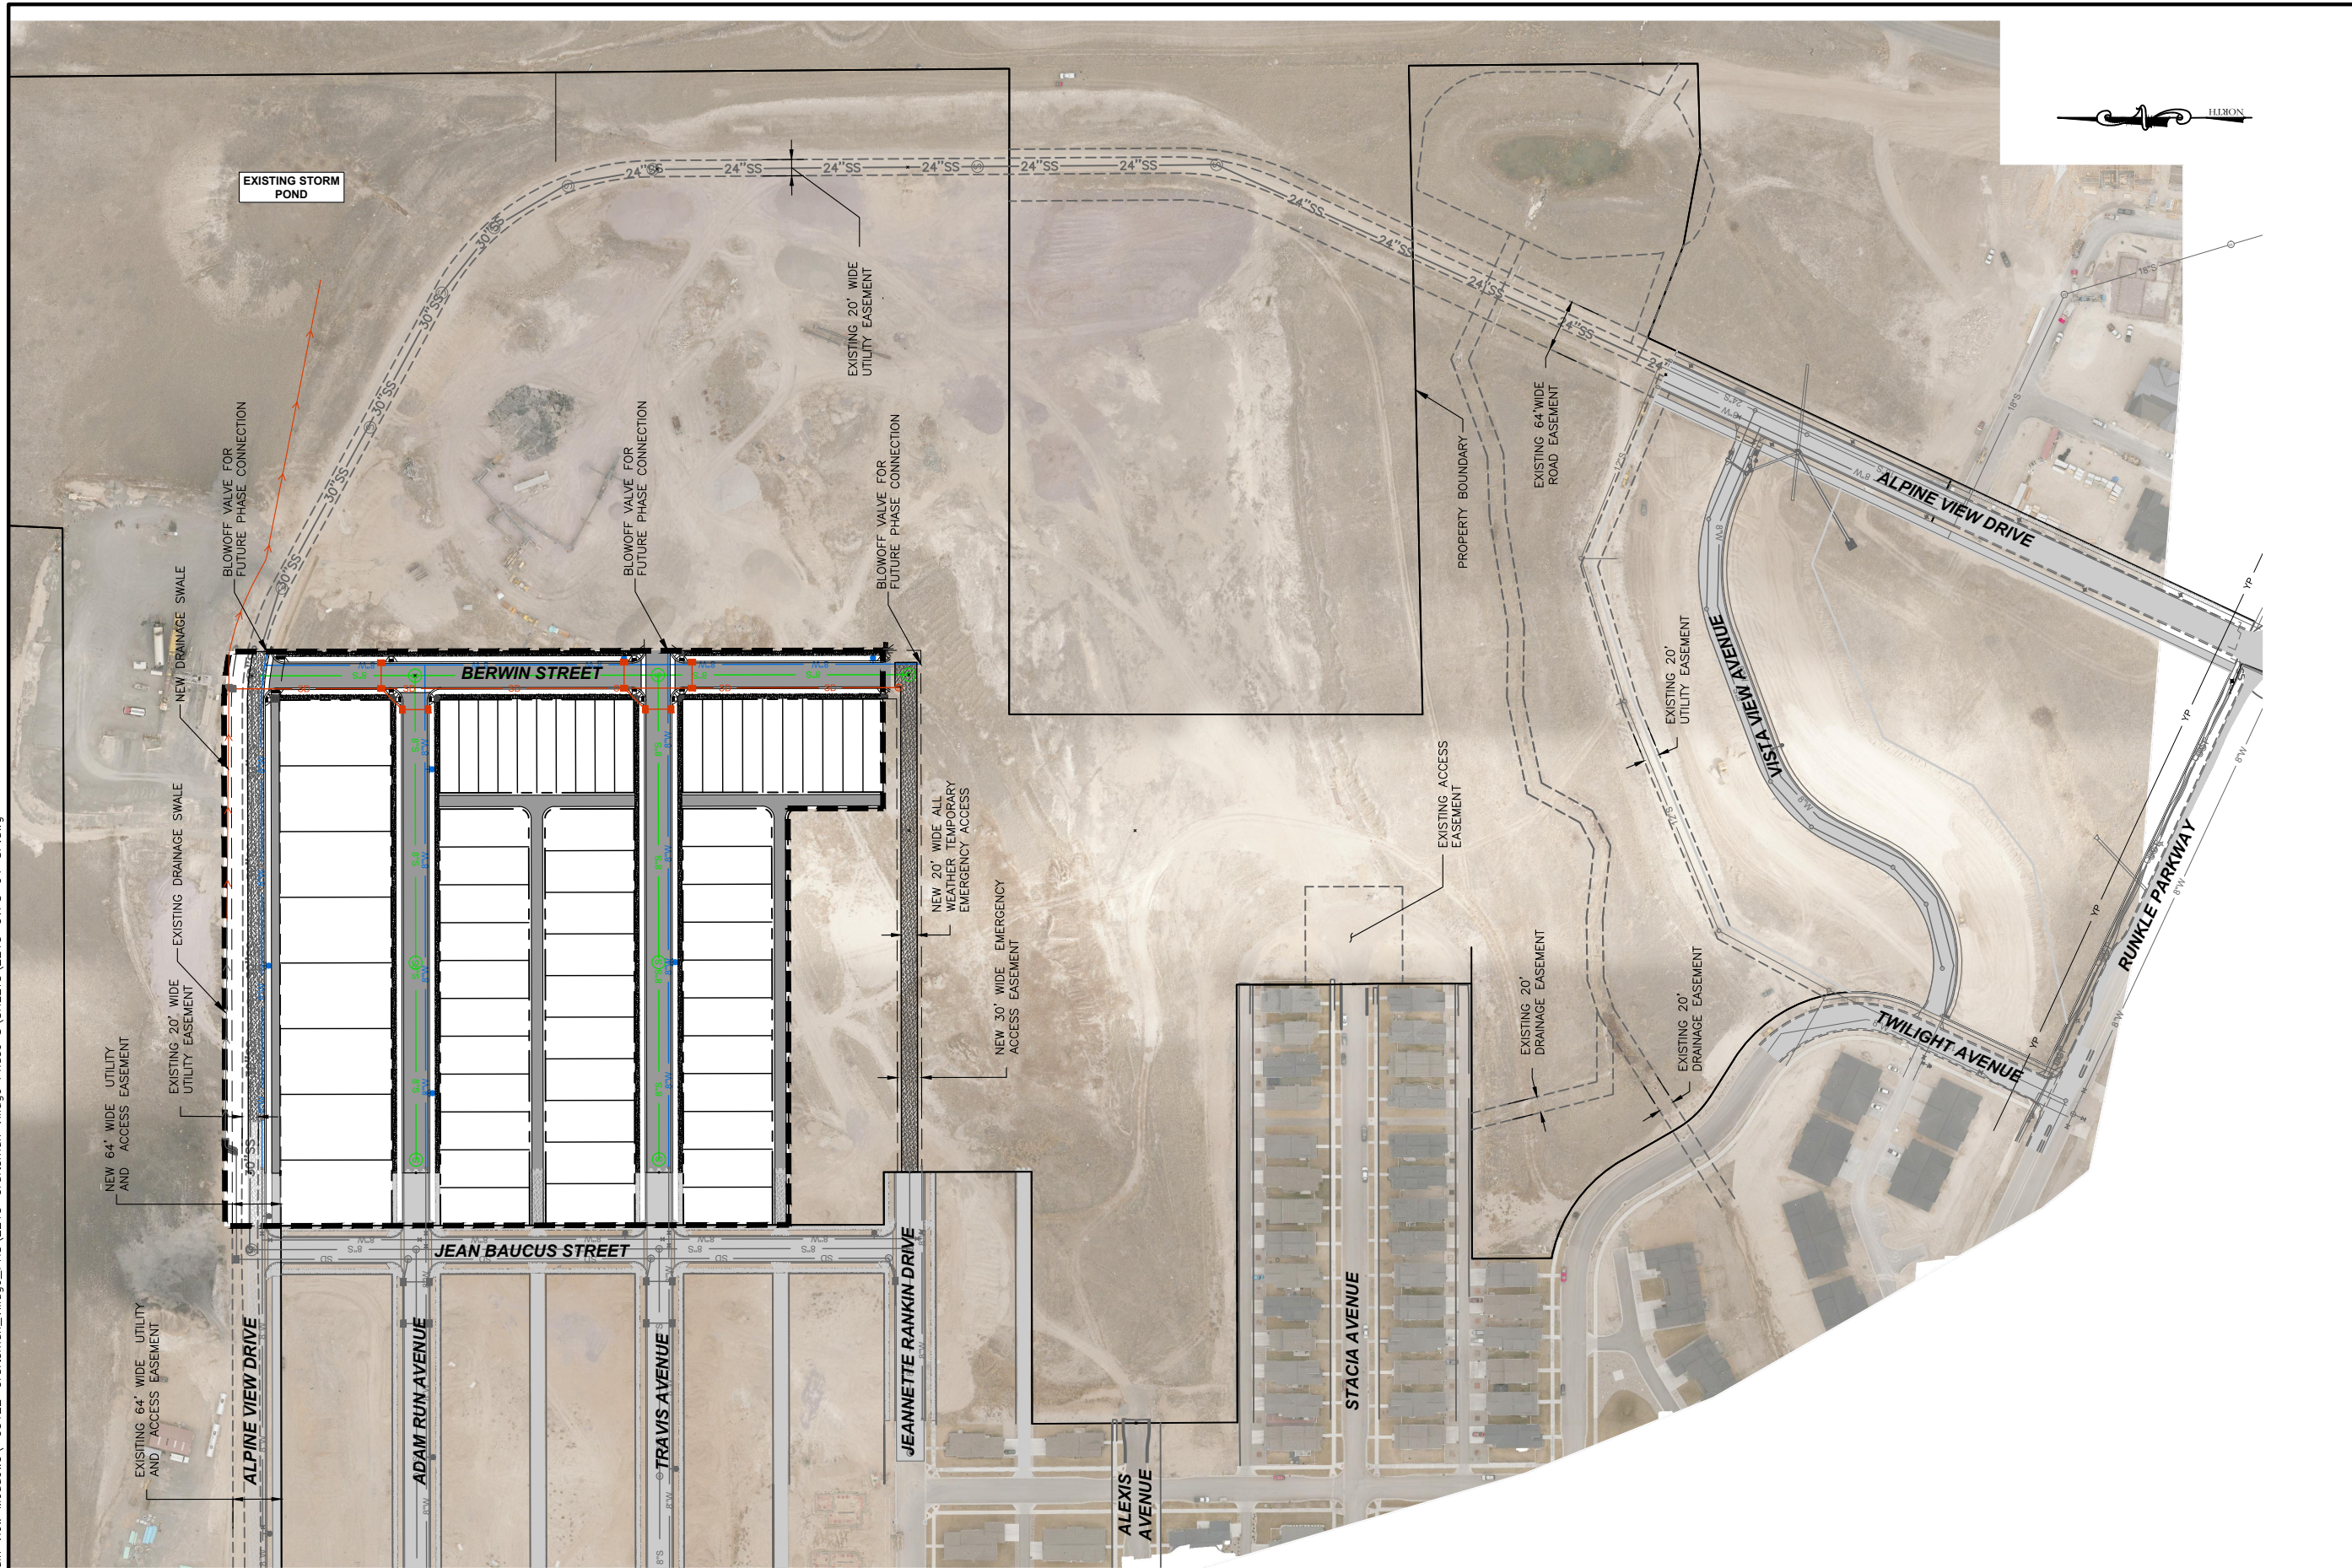

**CRAFTSMAN VILLAGE OF THE CROSSROADS
AT MOUNTAIN VIEW MEADOWS
HELENA, MT**

PHASE 8



PROJECT: 2115-CV8
 DESIGNED: GDW
 DRAWN: JTF
 CHECKED: -
 APPROVED: -
 DATE: JULY 2022


NO.	REVISION DESCRIPTION	BY	DATE
1			
2			
3			
4			
5			

SHEET NO.

3

OF 5

L:\1706-Mountain View Meadows\05122-Craftsman_Village_Ph8\2215-Craftsman_Village_Phase 8\Sheets\2215-CVP8-04-SF.dwg

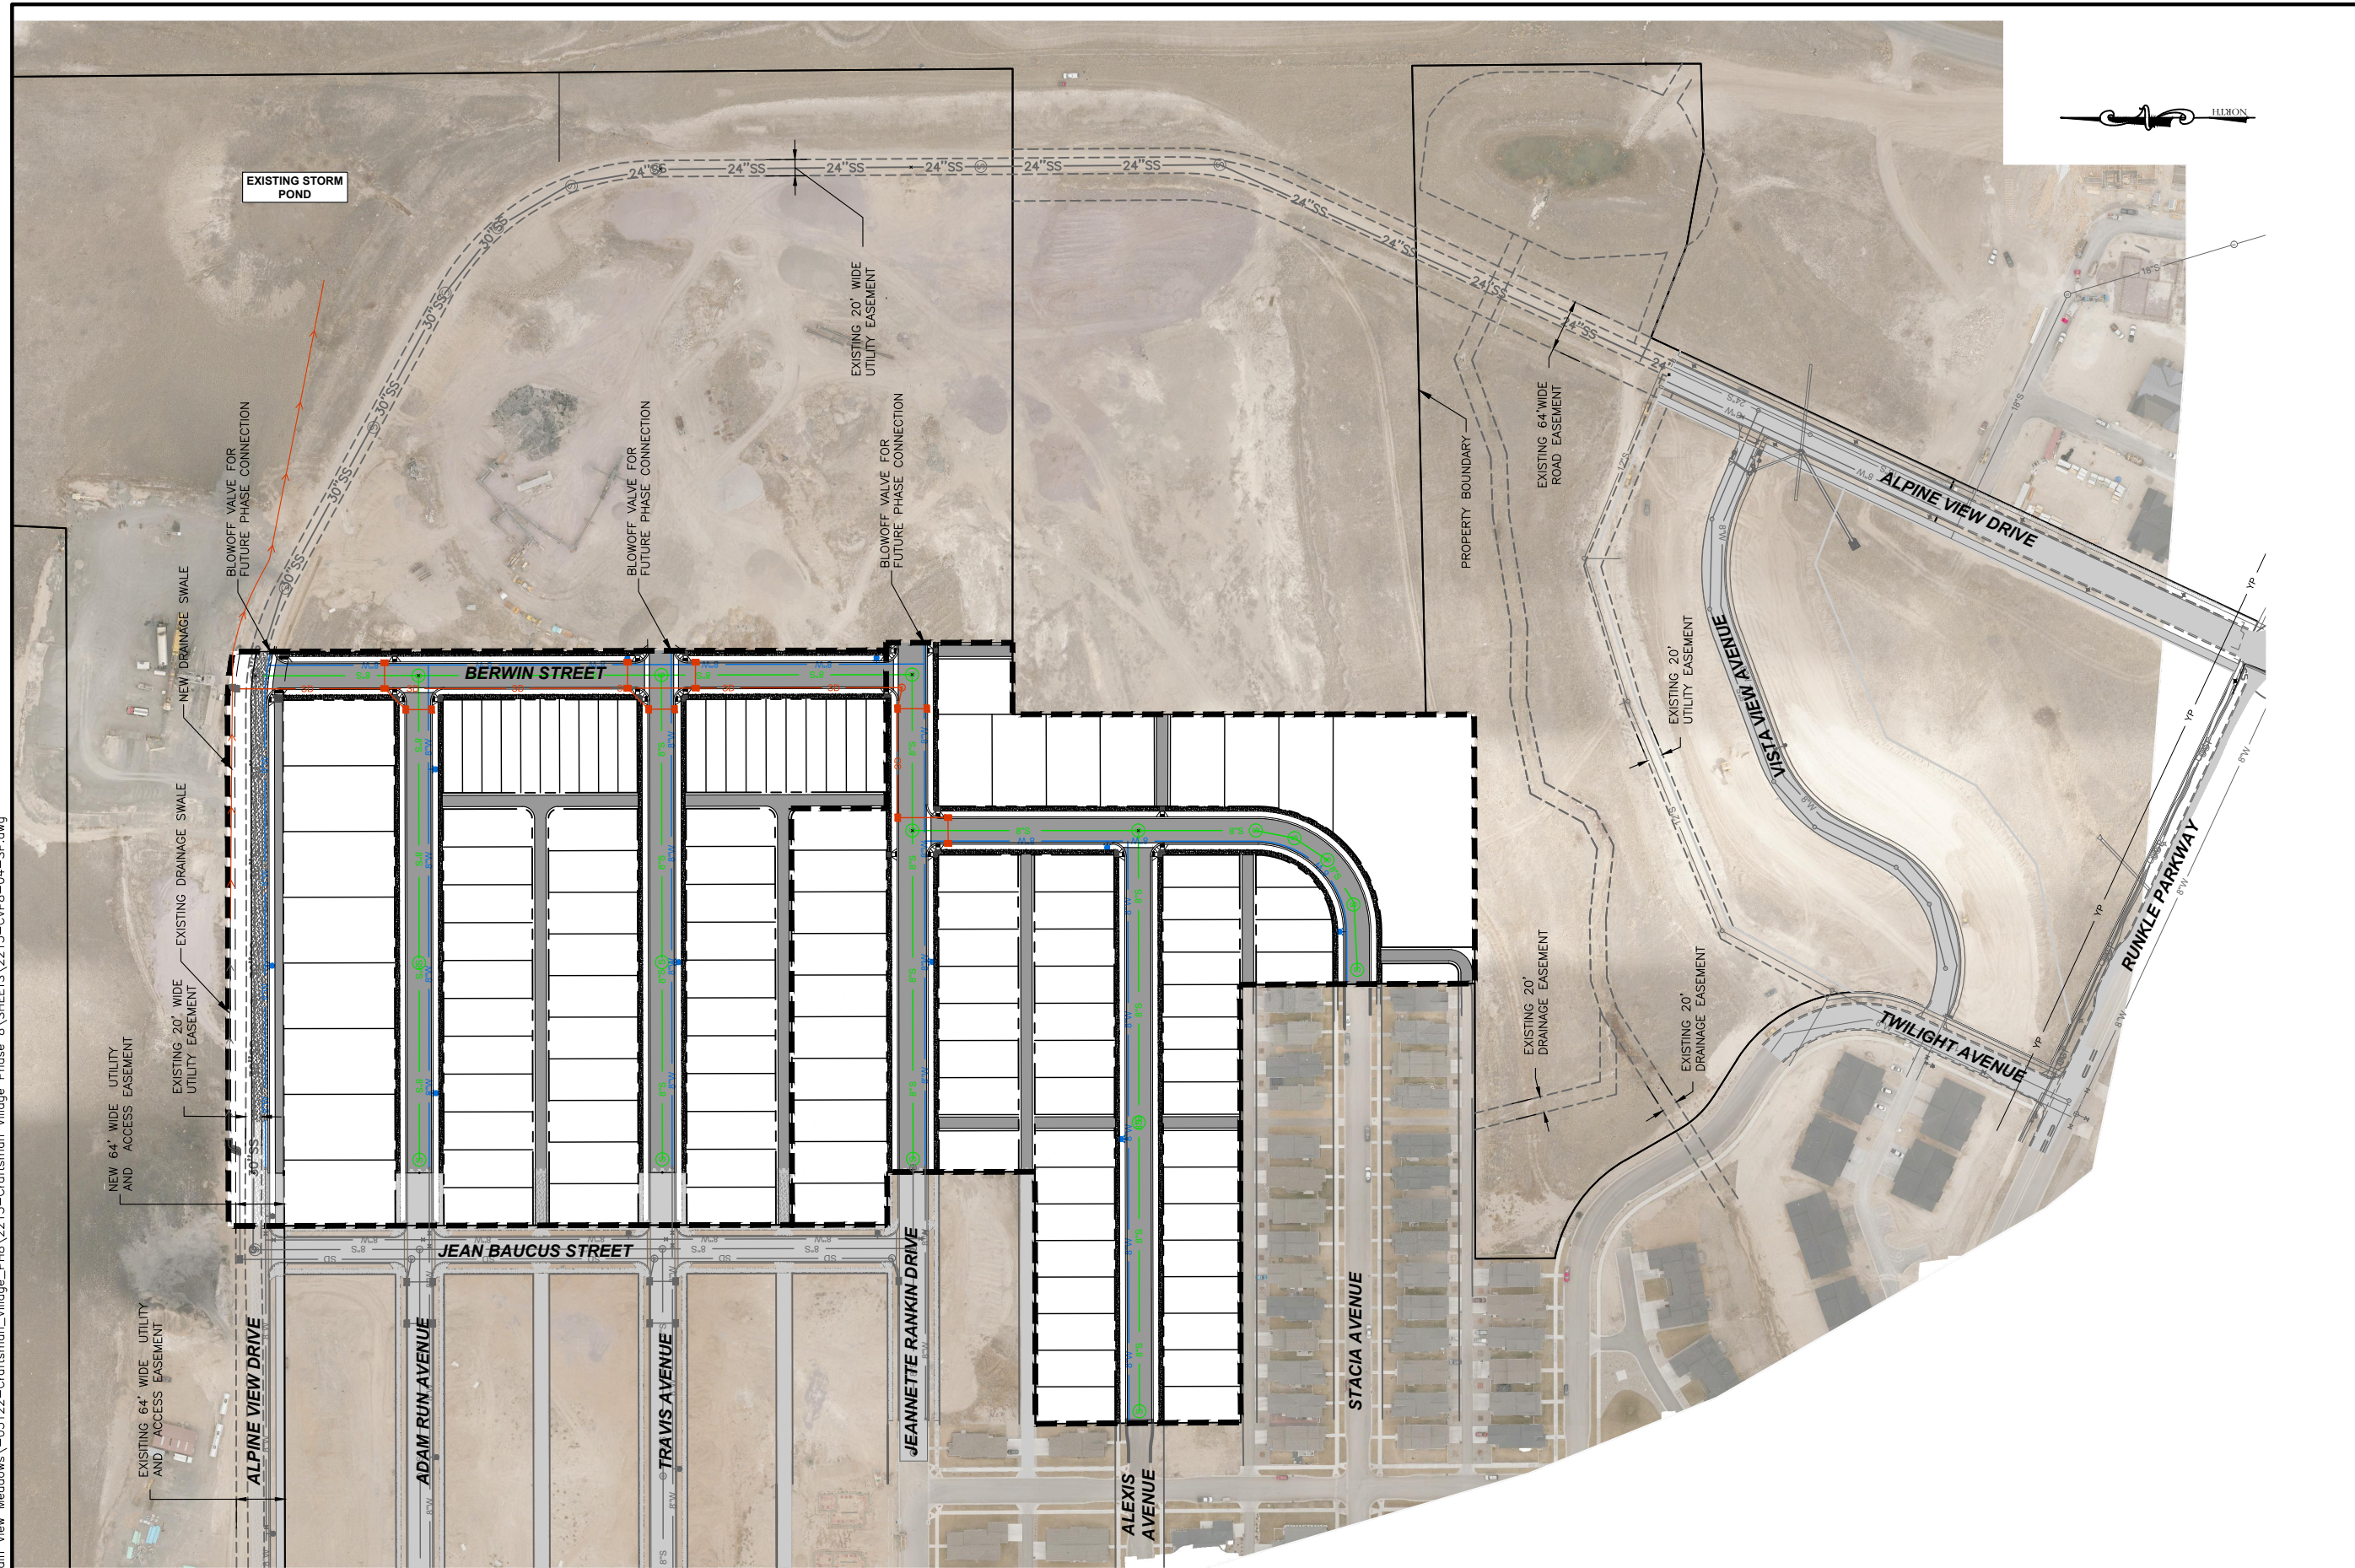

PHASE 9 ADDITION




**CRAFTSMAN VILLAGE OF THE CROSSROADS
AT MOUNTAIN VIEW MEADOWS
HELENA, MT
PHASE 9 ADDITION**




PROJECT: 2115-CV8
DESIGNED: GDW
DRAWN: JTF
CHECKED: -
APPROVED: -
DATE: JULY 2022

NO.	REVISION DESCRIPTION	BY	DATE
1			
2			
3			
4			

L:\1706-Mountain View Meadows\05122-Craftsman_Village_Ph8\2215-Craftsman_Village_Phase 8\Sheets\2215-CVP8-04-SF.dwg

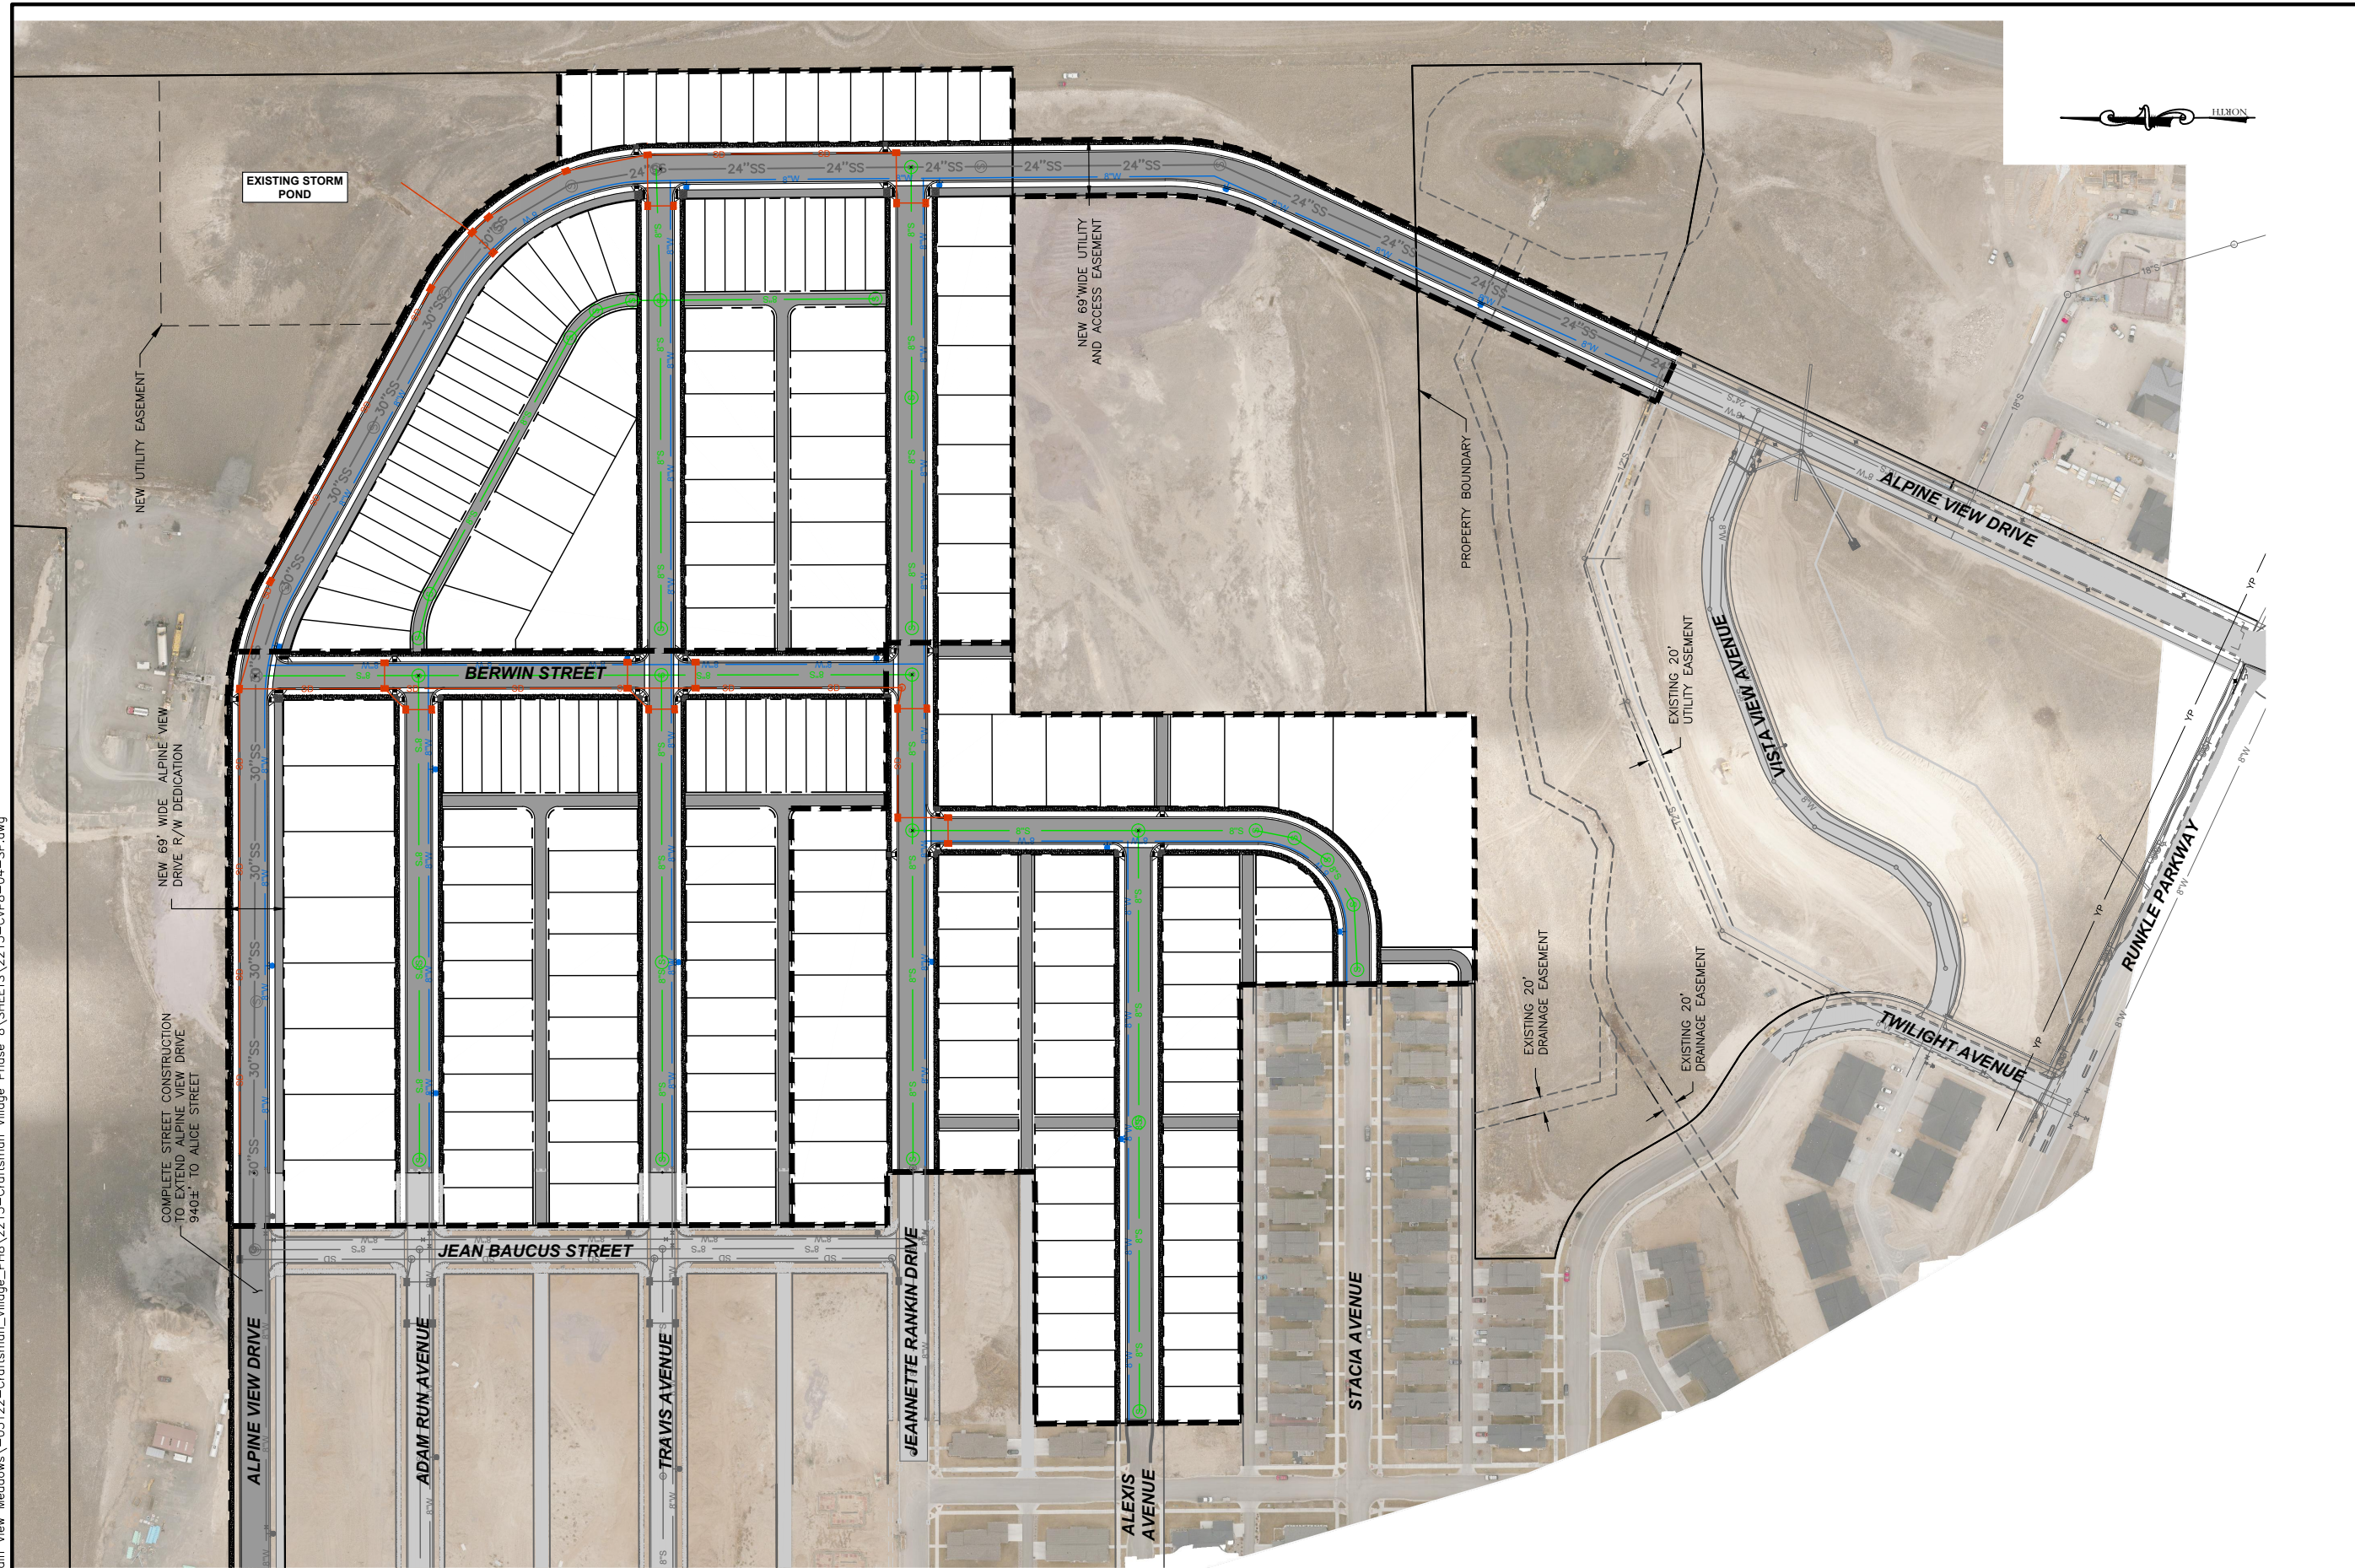

PHASE 10 ADDITION

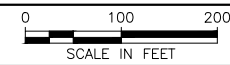

**CRAFTSMAN VILLAGE OF THE CROSSROADS
AT MOUNTAIN VIEW MEADOWS
HELENA, MT**

PHASE 10 ADDITION



PROJECT: 2115-CV8
DESIGNED: GDW
DRAWN: JTF
CHECKED: -
APPROVED: -
DATE: JULY 2022

NO.	REVISION DESCRIPTION	BY	DATE
1			
2			
3			
4			
5			