

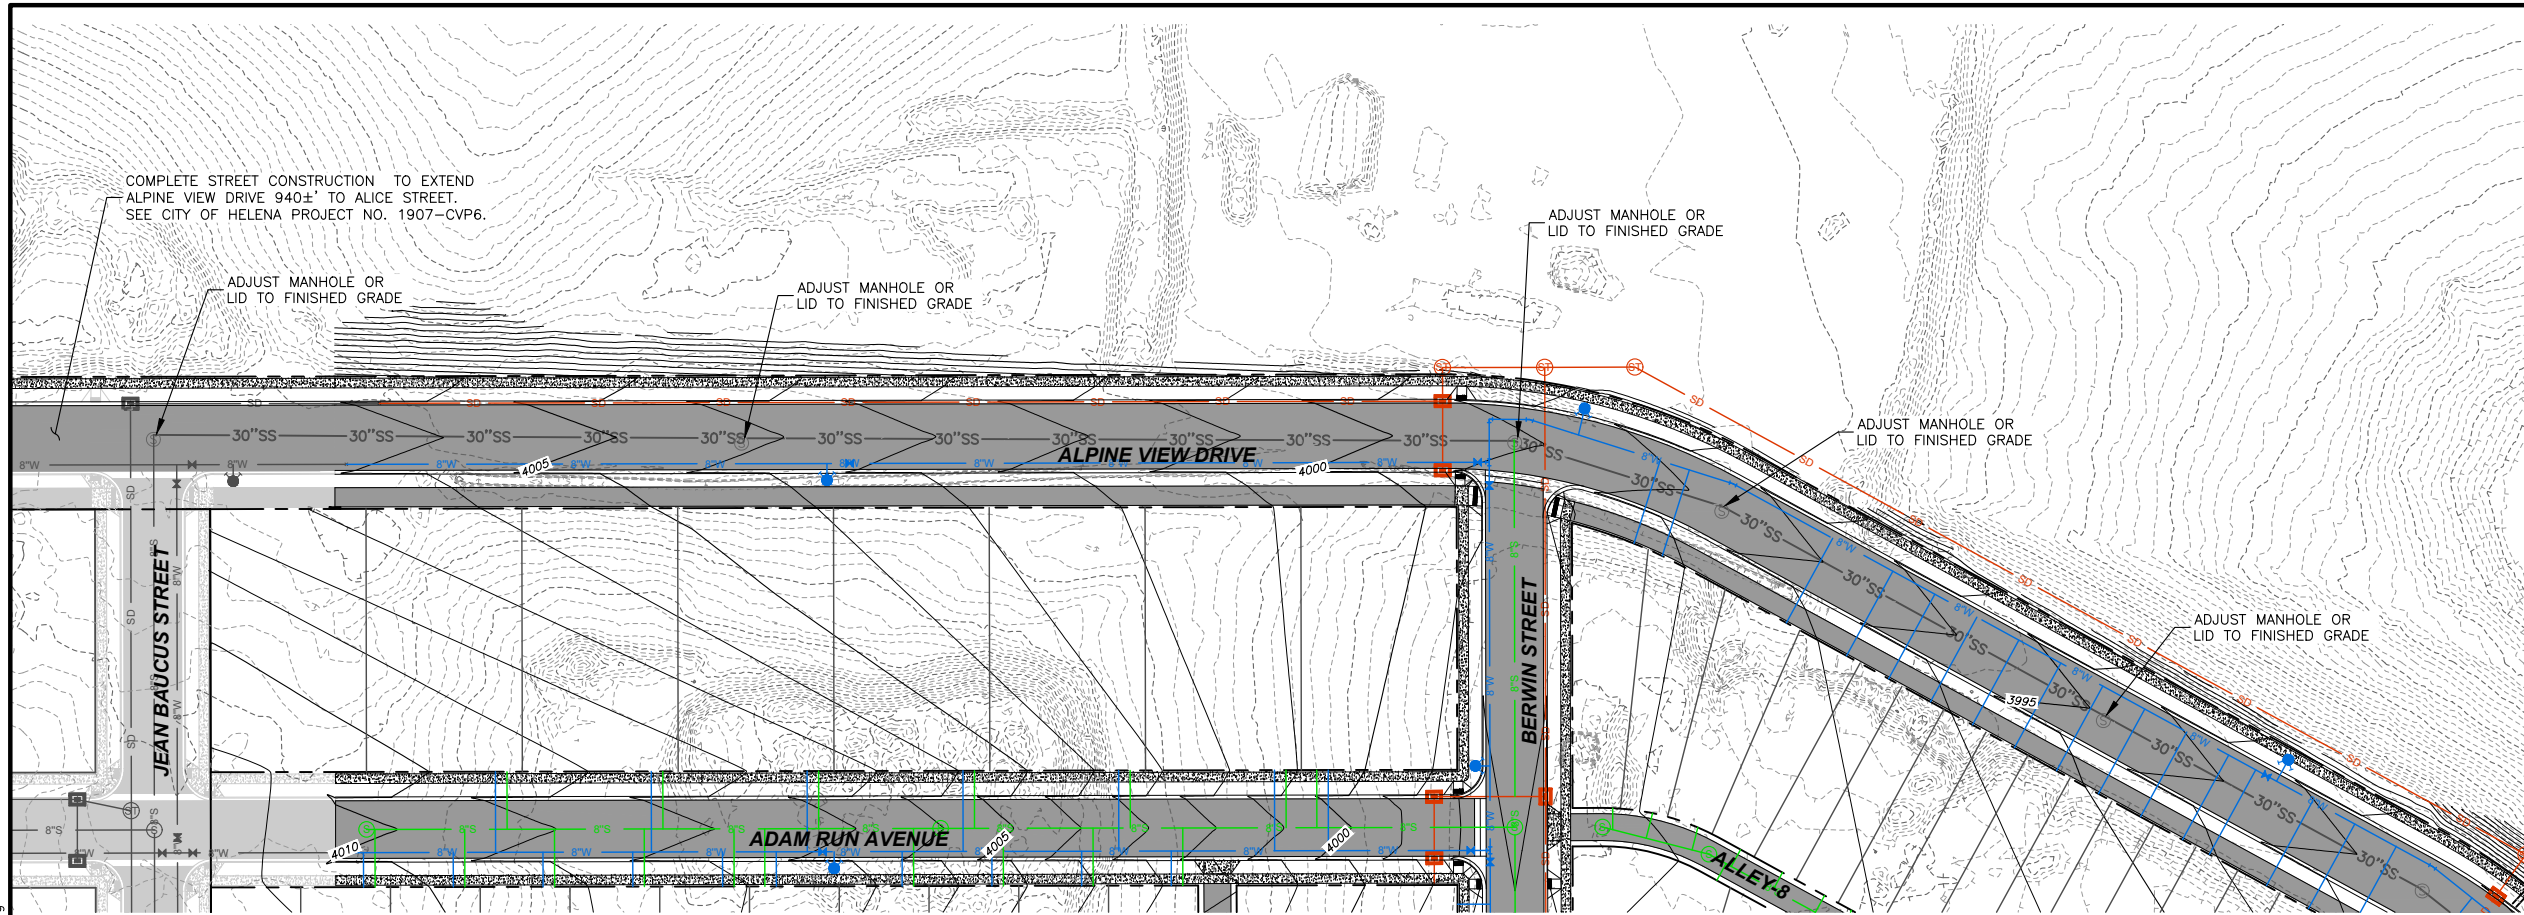


L:\1706-Mountain View Meadows\05122-Craftsman\_Village\_Ph8\2215-Craftsman\_Village\_Ph8-09-PP-STREET.dwg

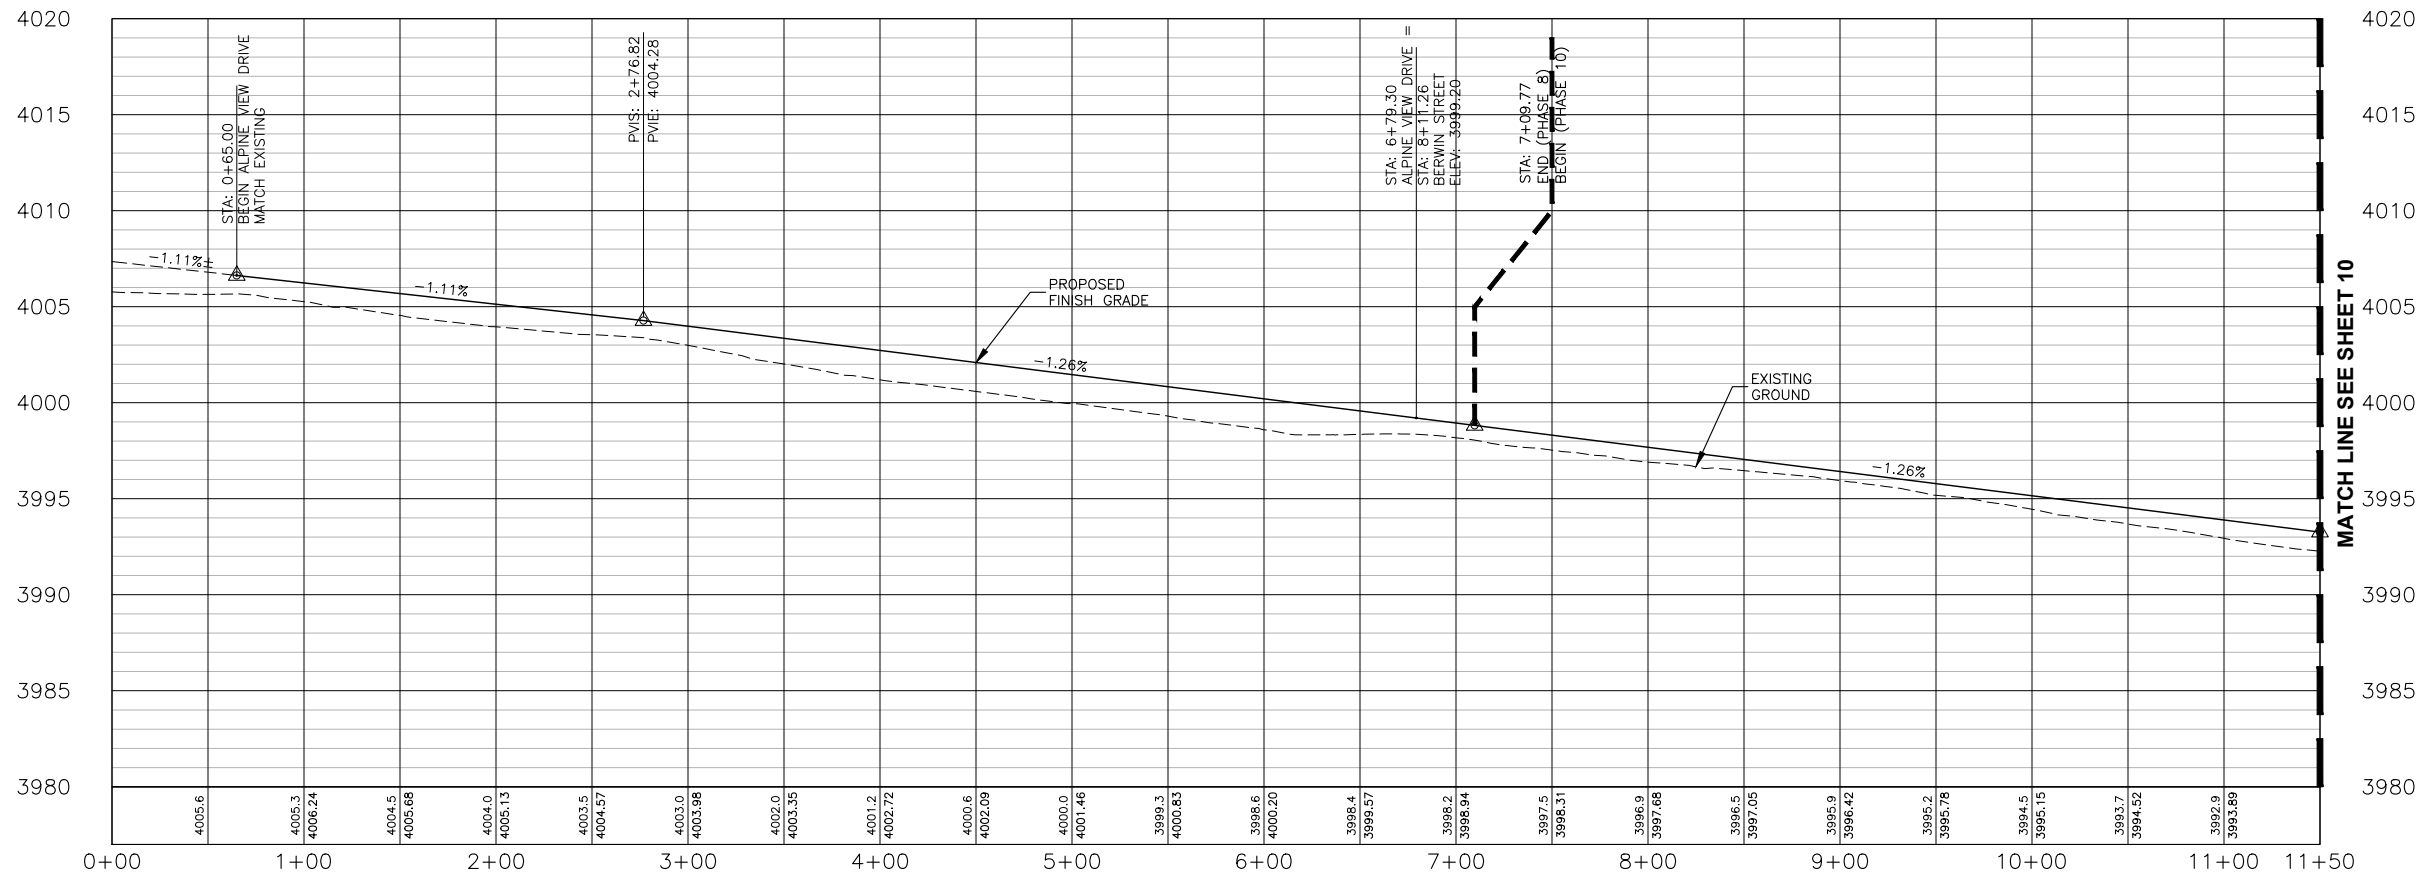

**PLAN VIEW OF ALPINE VIEW DRIVE**

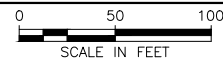

**PROFILE VIEW OF ALPINE VIEW DRIVE - STA. 0+00 TO STA. 11+50**

HORIZONTAL SCALE: 1" = 100'  
VERTICAL SCALE: 1" = 10'




NO.	REVISION DESCRIPTION	BY	DATE

PROJECT: 2115-CV8  
DESIGNED: GDW  
DRAWN: JTF  
CHECKED: -  
APPROVED: -  
DATE: JULY 2022





**CRAFTSMAN VILLAGE OF THE CROSSROADS  
AT MOUNTAIN VIEW MEADOWS  
HELENA, MT**  
ALPINE VIEW DRIVE  
STREET PLAN & PROFILE

L:\1706-Mountain View Meadows\05122-Craftsman\_Village\_Ph8\2215-Craftsman\_Village\_Phase 8\Sheets\2215-CVP8-09-PP-STREET.dwg

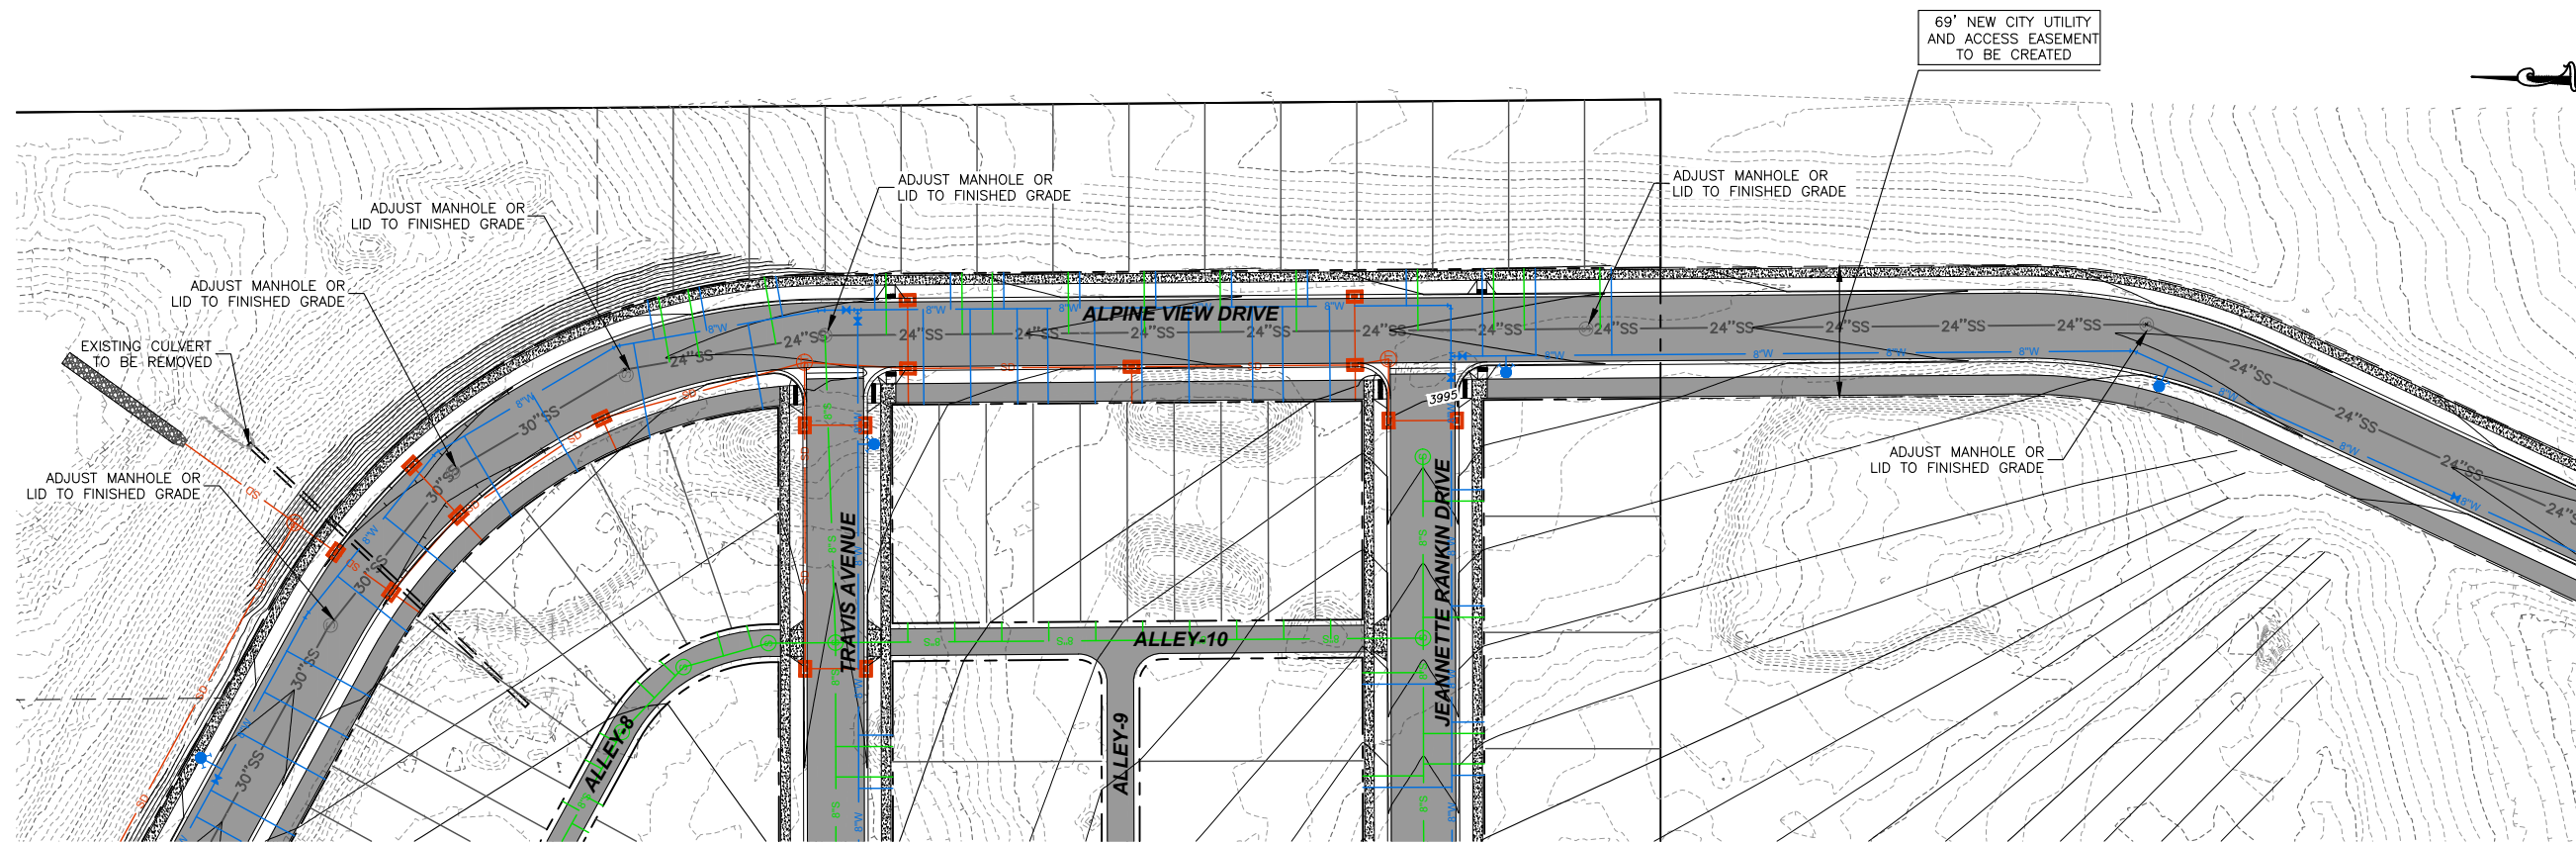

PLAN VIEW OF ALPINE VIEW DRIVE

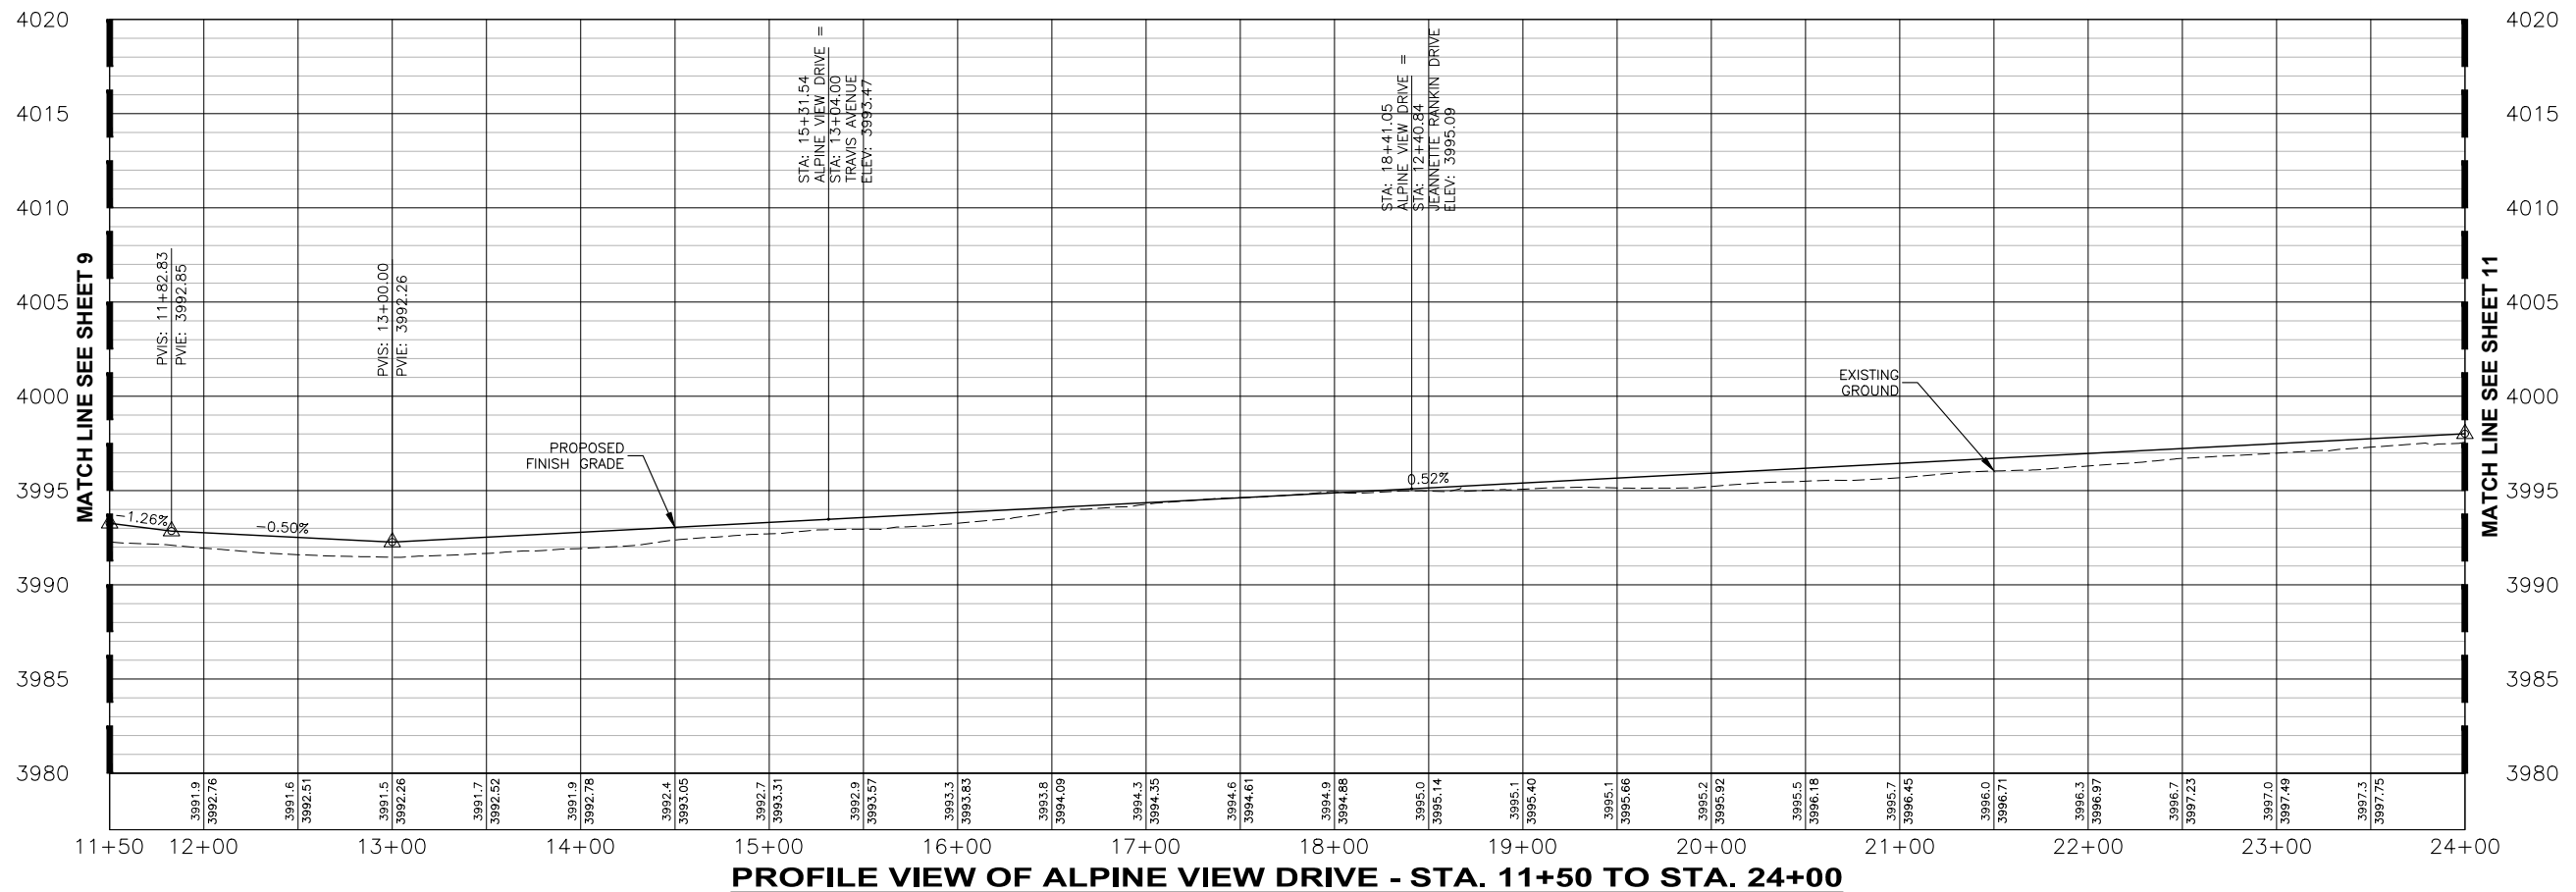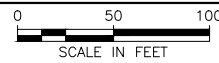

PROFILE VIEW OF ALPINE VIEW DRIVE - STA. 11+50 TO STA. 24+00

HORIZONTAL SCALE: 1" = 100'  
VERTICAL SCALE: 1" = 10'

NO.	REVISION DESCRIPTION	BY	DATE

PROJECT: 2115-CV8  
DESIGNED: GDW  
DRAWN: JTF  
CHECKED: -  
APPROVED: -  
DATE: JULY 2022




**CRAFTSMAN VILLAGE OF THE CROSSROADS  
AT MOUNTAIN VIEW MEADOWS  
HELENA, MT**  
ALPINE VIEW DRIVE  
STREET PLAN & PROFILE

SHEET NO.



**10**

OF 76

L:\1706-Mountain View Meadows\05122-Craftsman\_Village\_Ph8\2215-Craftsman\_Village\_Phase 8\2215-CVP8-09-PP-STREET.dwg

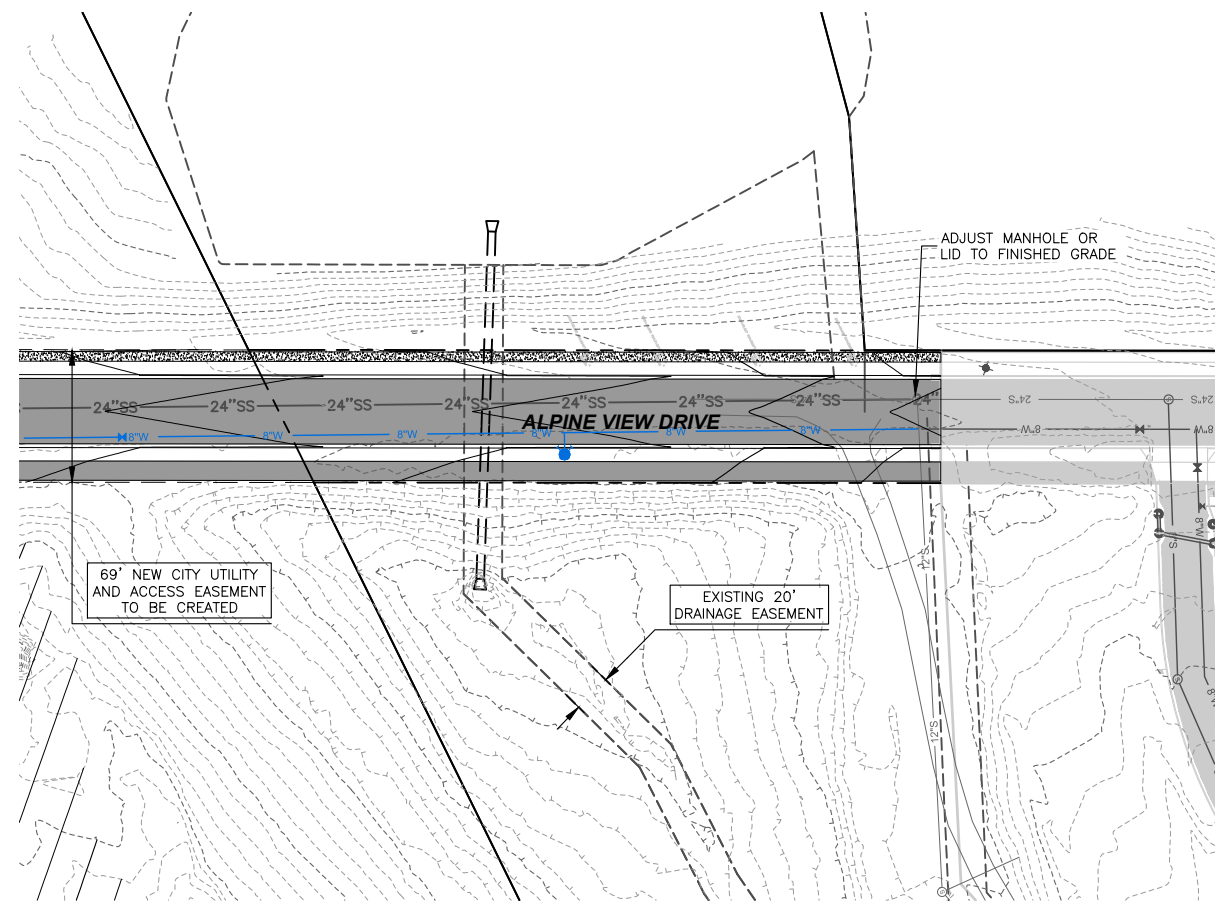

**PLAN VIEW OF ALPINE VIEW DRIVE**

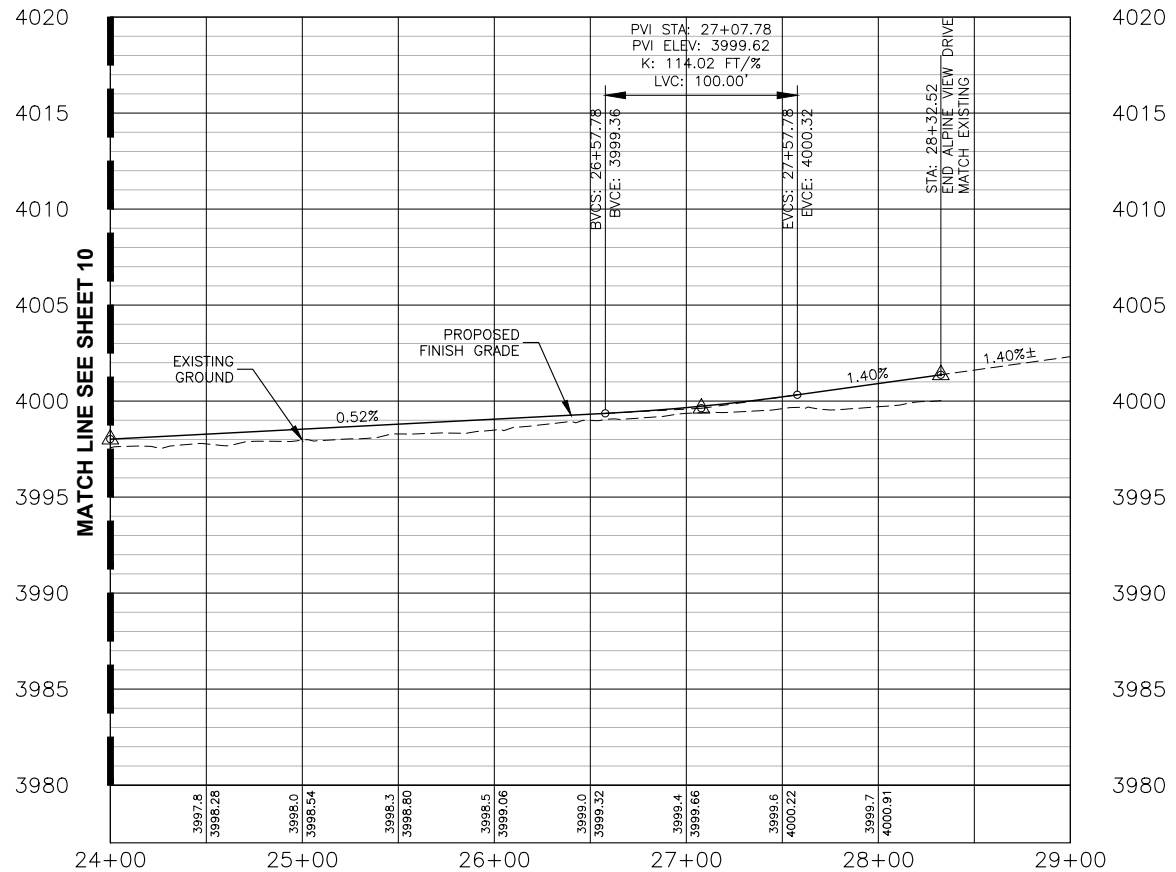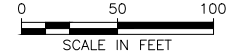

**PROFILE VIEW OF ALPINE VIEW DRIVE - STA. 24+00 TO STA. 29+00**

HORIZONTAL SCALE: 1" = 100'  
VERTICAL SCALE: 1" = 10'


NO.	REVISION DESCRIPTION	BY	DATE

PROJECT: 2115-CV8  
 DESIGNED: GDW  
 DRAWN: JTF  
 CHECKED: -  
 APPROVED: -  
 DATE: JULY 2022





**CRAFTSMAN VILLAGE OF THE CROSSROADS  
 AT MOUNTAIN VIEW MEADOWS  
 HELENA, MT**  
 ALPINE VIEW DRIVE  
 STREET PLAN & PROFILE

L:\1706-Mountain View Meadows\05122-Craftsman\_Village\_Ph8\2115-CVP8-09-PP-STREET.dwg

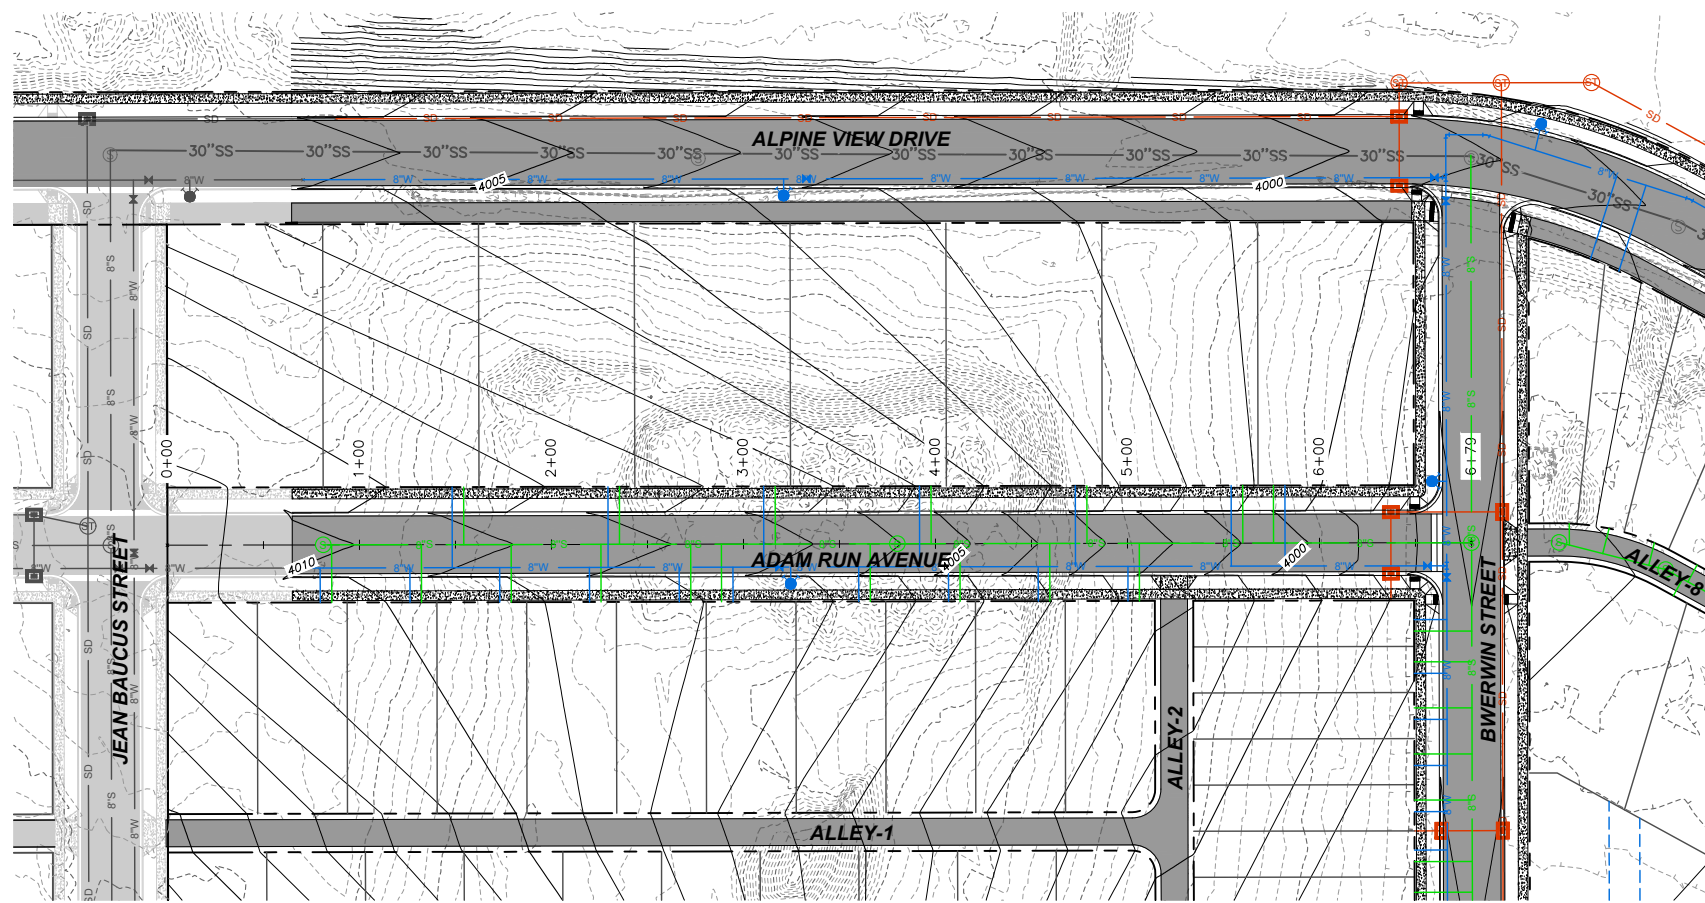


**PLAN VIEW OF ADAM RUN AVENUE**

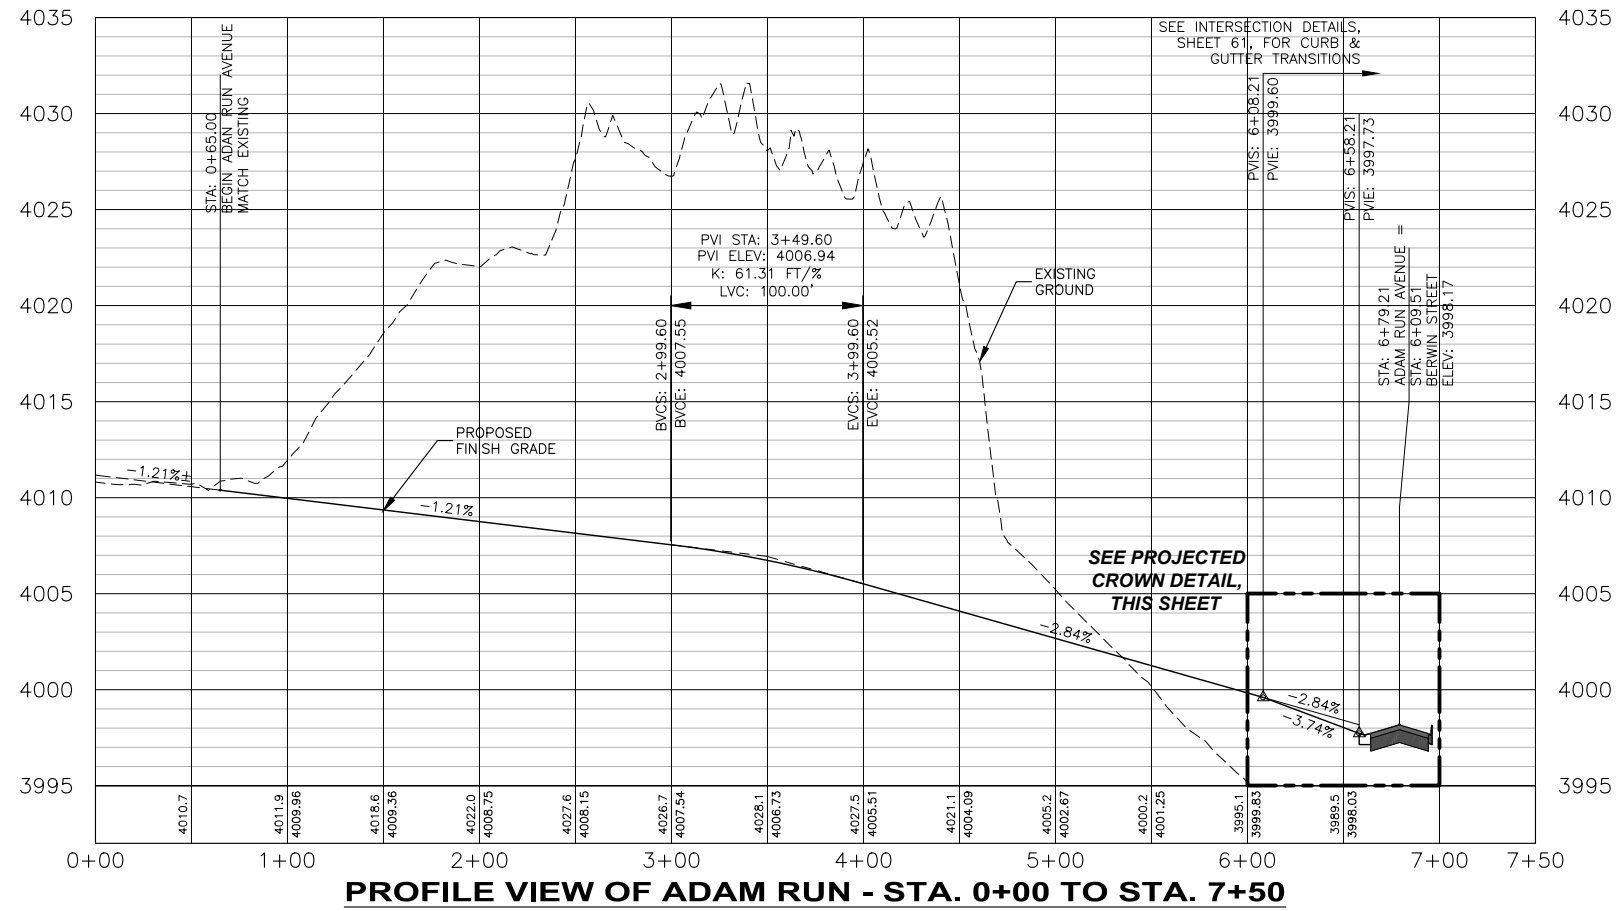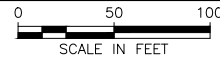

**PROFILE VIEW OF ADAM RUN - STA. 0+00 TO STA. 7+50**

HORIZONTAL SCALE: 1" = 100'  
VERTICAL SCALE: 1" = 10'

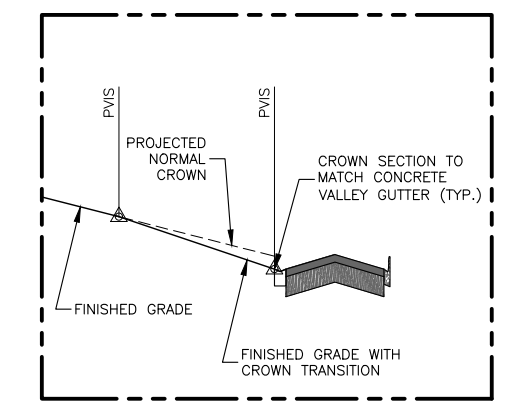

**PROJECTED CROWN DETAIL**





**CRAFTSMAN VILLAGE OF THE CROSSROADS  
AT MOUNTAIN VIEW MEADOWS  
HELENA, MT  
ADAM RUN AVENUE  
STREET PLAN & PROFILE**

NO.	REVISION DESCRIPTION	BY	DATE

PROJECT: 2115-CV8  
DESIGNED: GDW  
DRAWN: JTF  
CHECKED: -  
APPROVED: -  
DATE: JULY 2022

L:\1706-Mountain View Meadows\05122-Craftsman Village Phase 8\SHEETS\2115-CVP8-09-PP-STREET.dwg

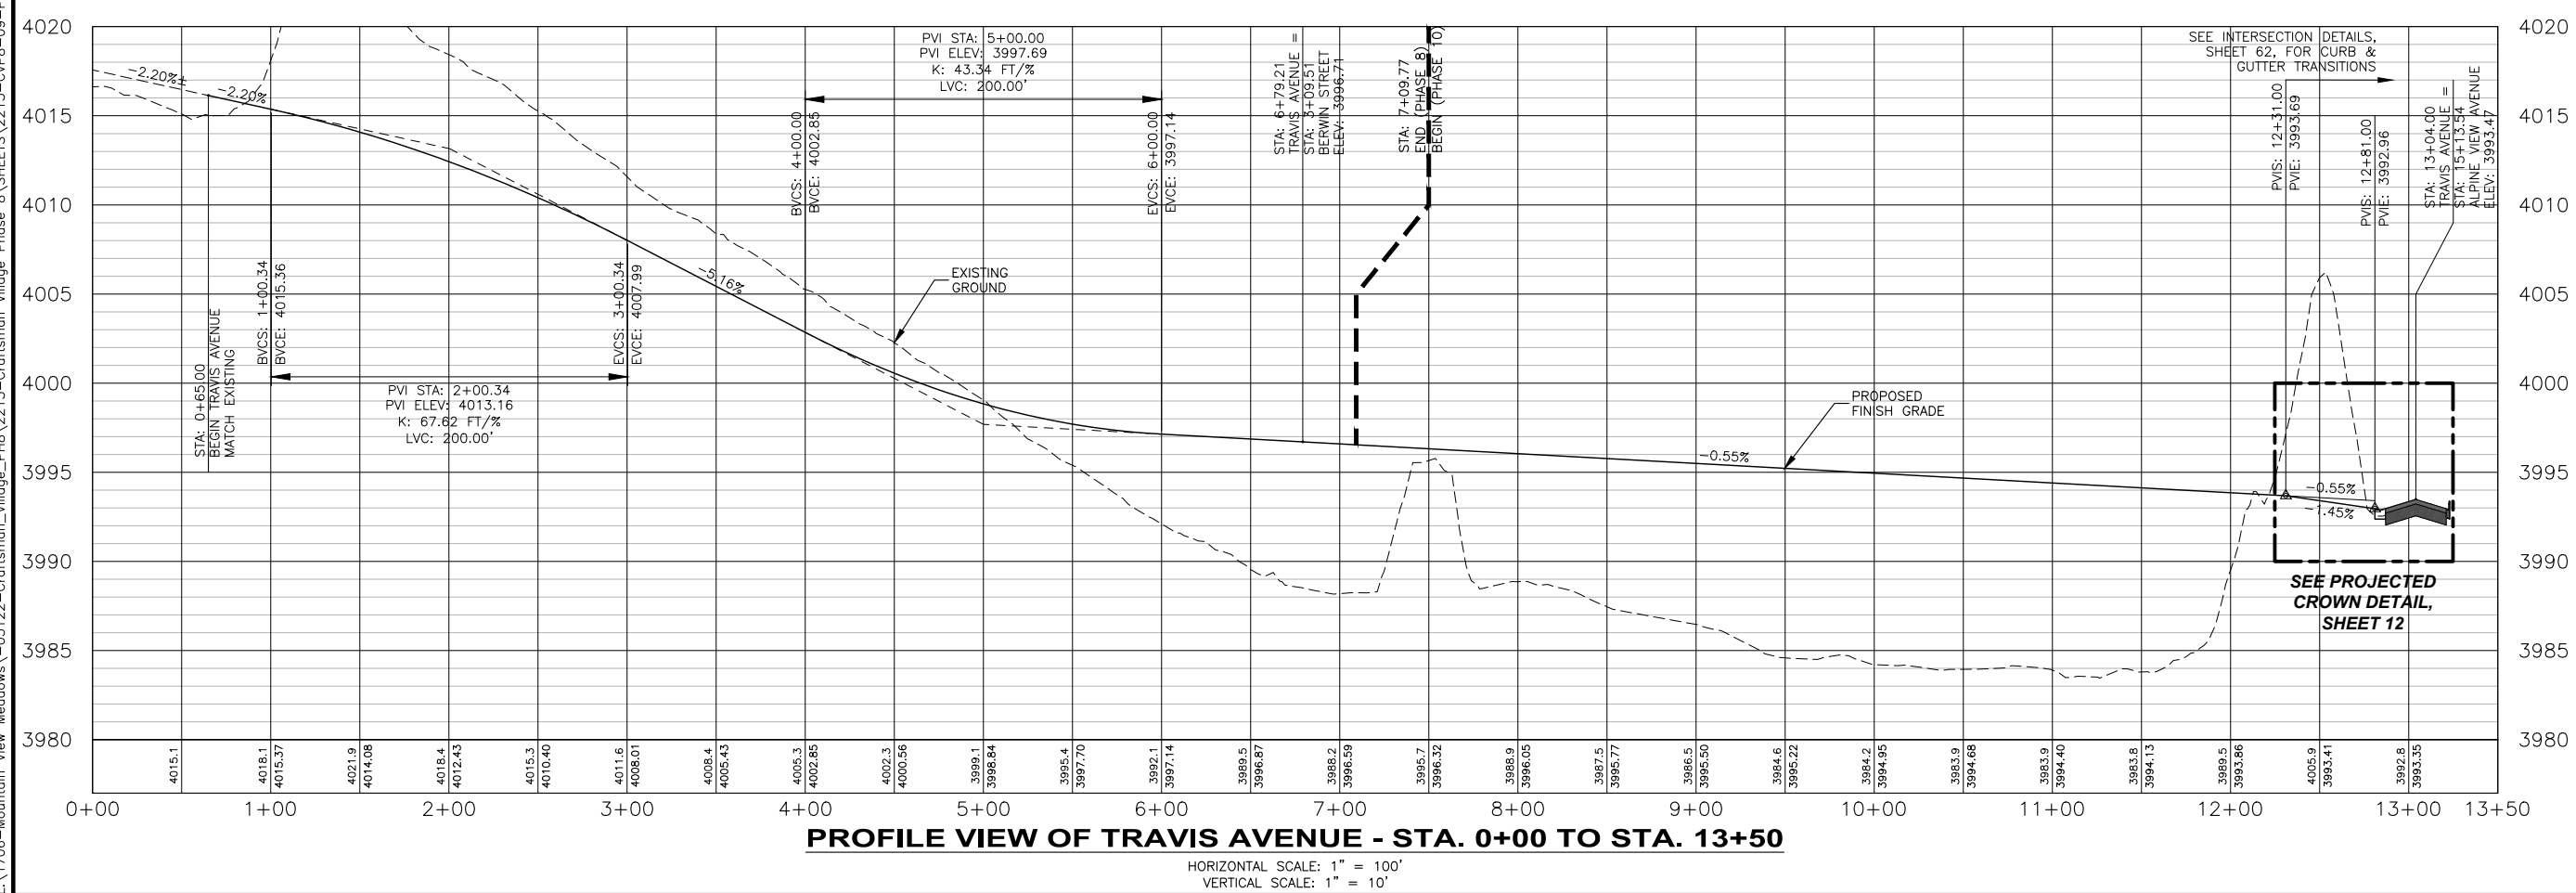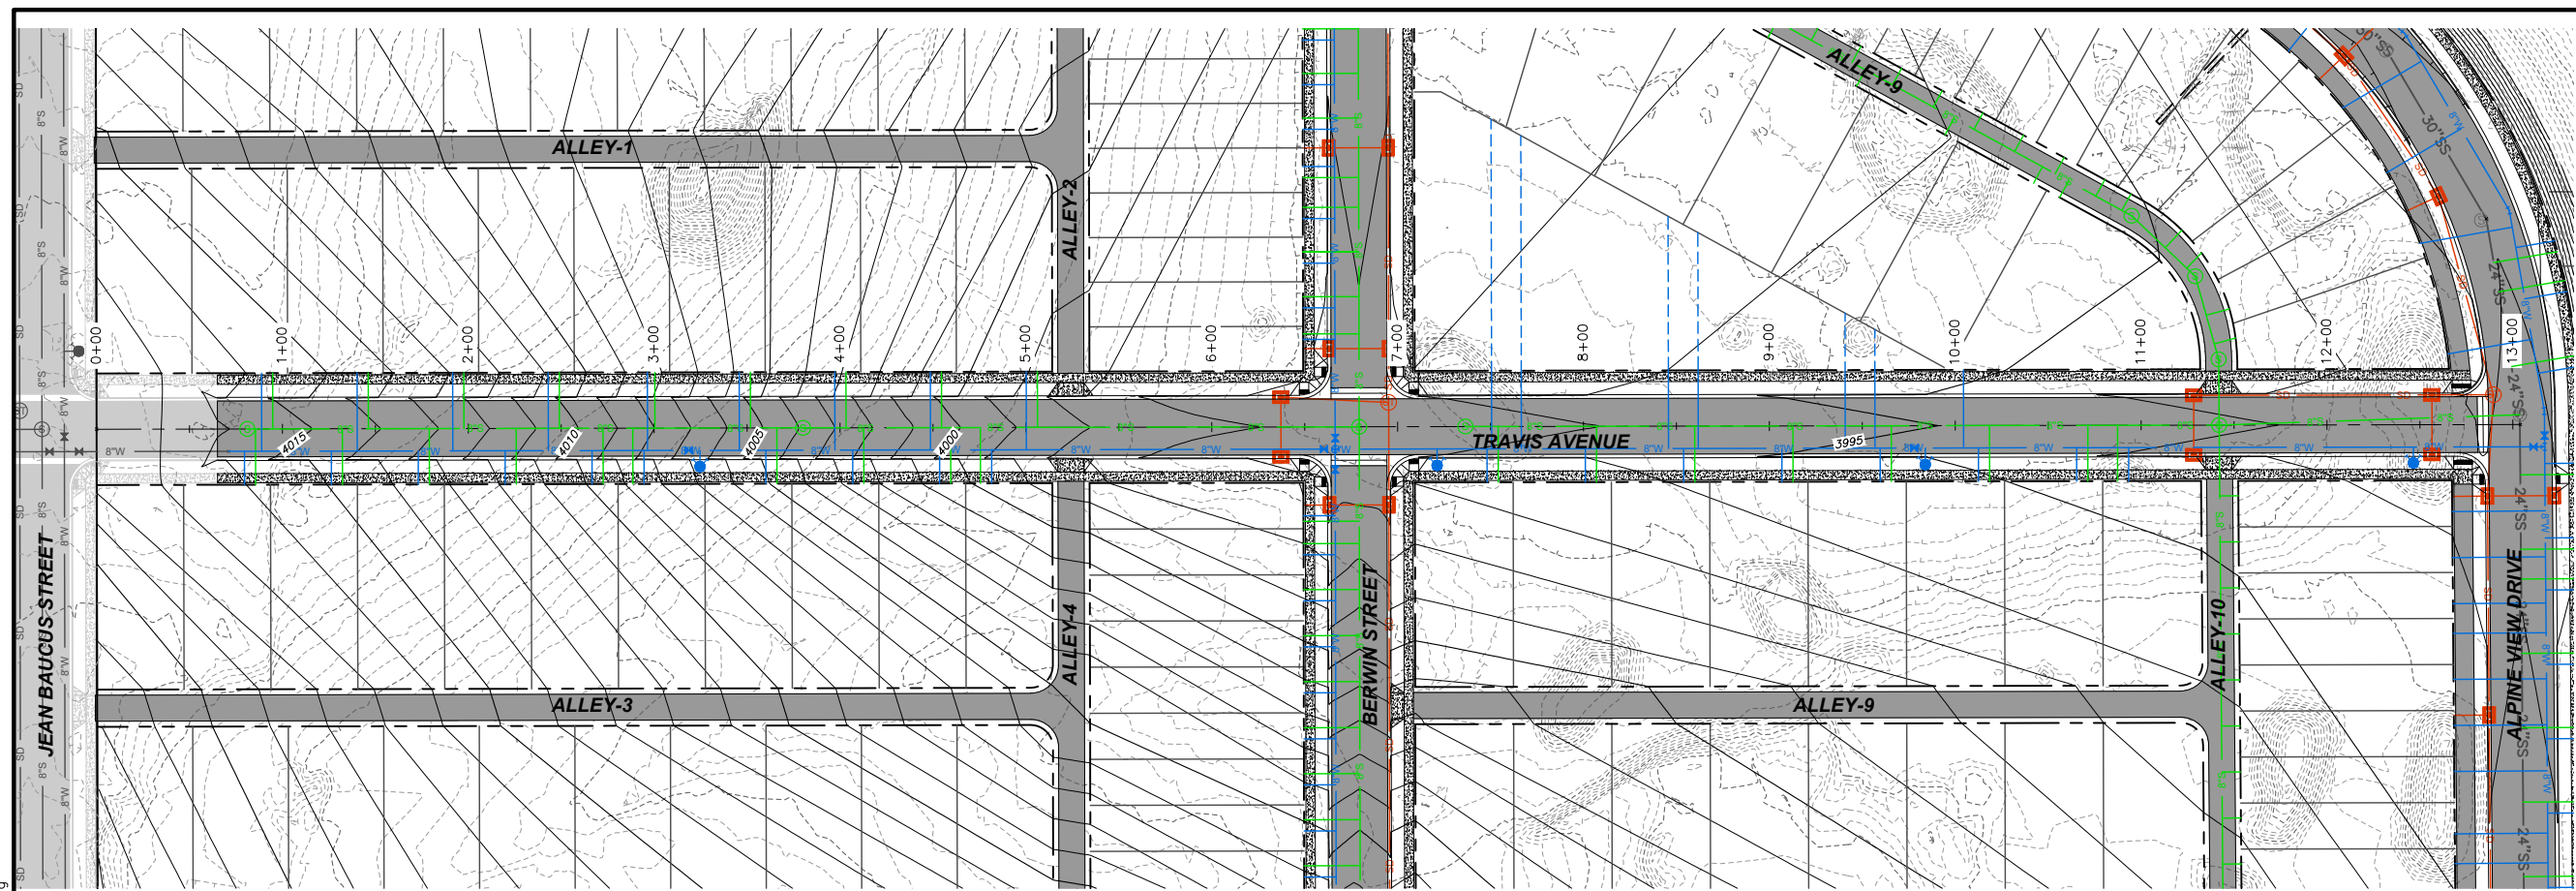


NO.	REVISION DESCRIPTION	BY	DATE

PROJECT: 2115-CV8  
 DESIGNED: GDW  
 DRAWN: JTF  
 CHECKED: -  
 APPROVED: -  
 DATE: JULY 2022





**CRAFTSMAN VILLAGE OF THE CROSSROADS  
 AT MOUNTAIN VIEW MEADOWS  
 HELENA, MT  
 TRAVIS AVENUE  
 STREET PLAN & PROFILE**

L:\1706-Mountain View Meadows\05122-Craftsman Village\_Ph8\2215-Craftsman Village\2215-CVP8-09-PP-STREET.dwg

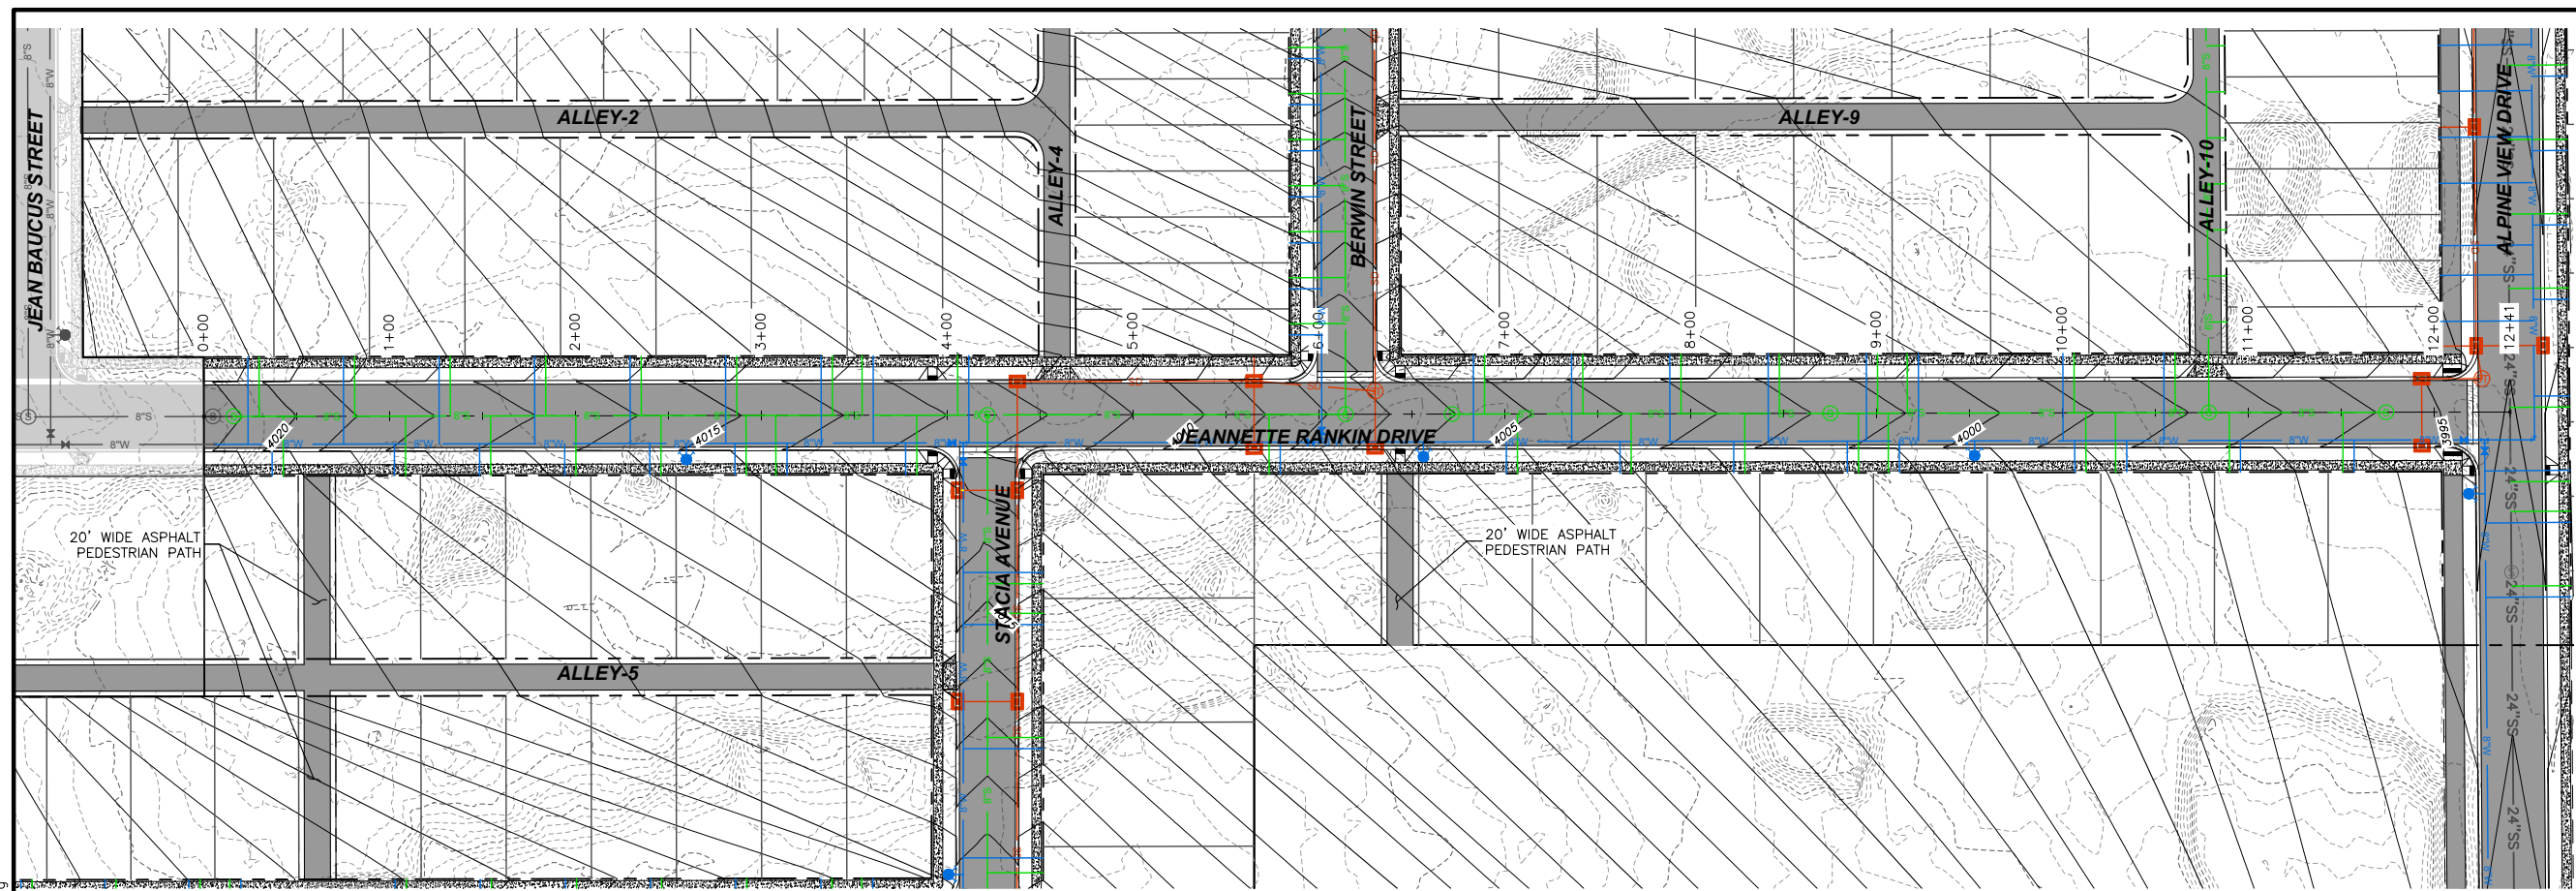

**PLAN VIEW OF JEANNETTE RANKIN DRIVE**

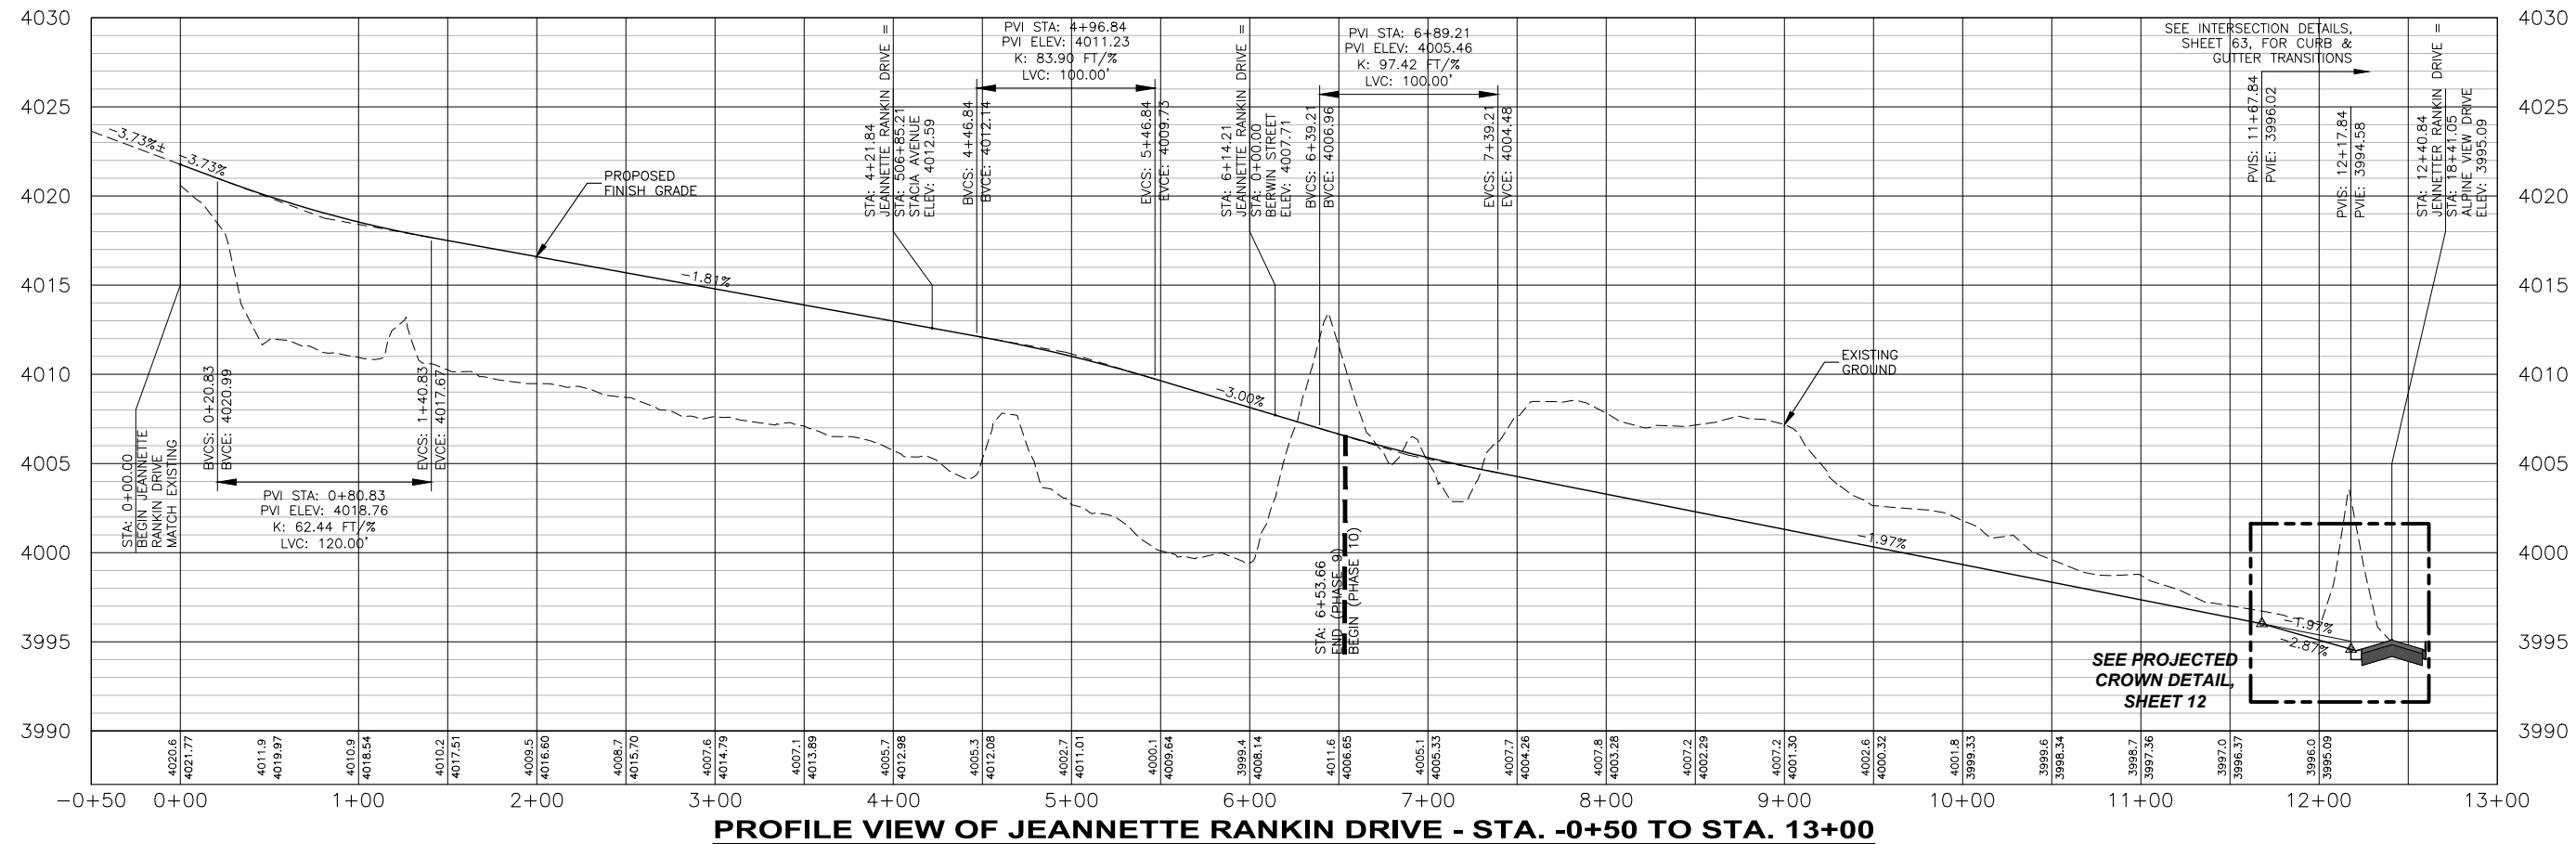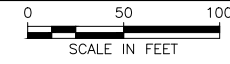

**PROFILE VIEW OF JEANNETTE RANKIN DRIVE - STA. -0+50 TO STA. 13+00**

HORIZONTAL SCALE: 1" = 100'  
VERTICAL SCALE: 1" = 10'




**CRAFTSMAN VILLAGE OF THE CROSSROADS  
AT MOUNTAIN VIEW MEADOWS  
HELENA, MT**  
JEANNETTE RANKIN DRIVE  
STREET PLAN & PROFILE



NO.	REVISION DESCRIPTION	BY	DATE

PROJECT: 2115-CV8  
DESIGNED: GDW  
DRAWN: JTF  
CHECKED: -  
APPROVED: -  
DATE: JULY 2022

L:\1706-Mountain View Meadows\05122-Craftsman\_Village\_Ph8\2215-Craftsman\_Village\_Phase 8\2215-CVP8-09-PP-STREET.dwg

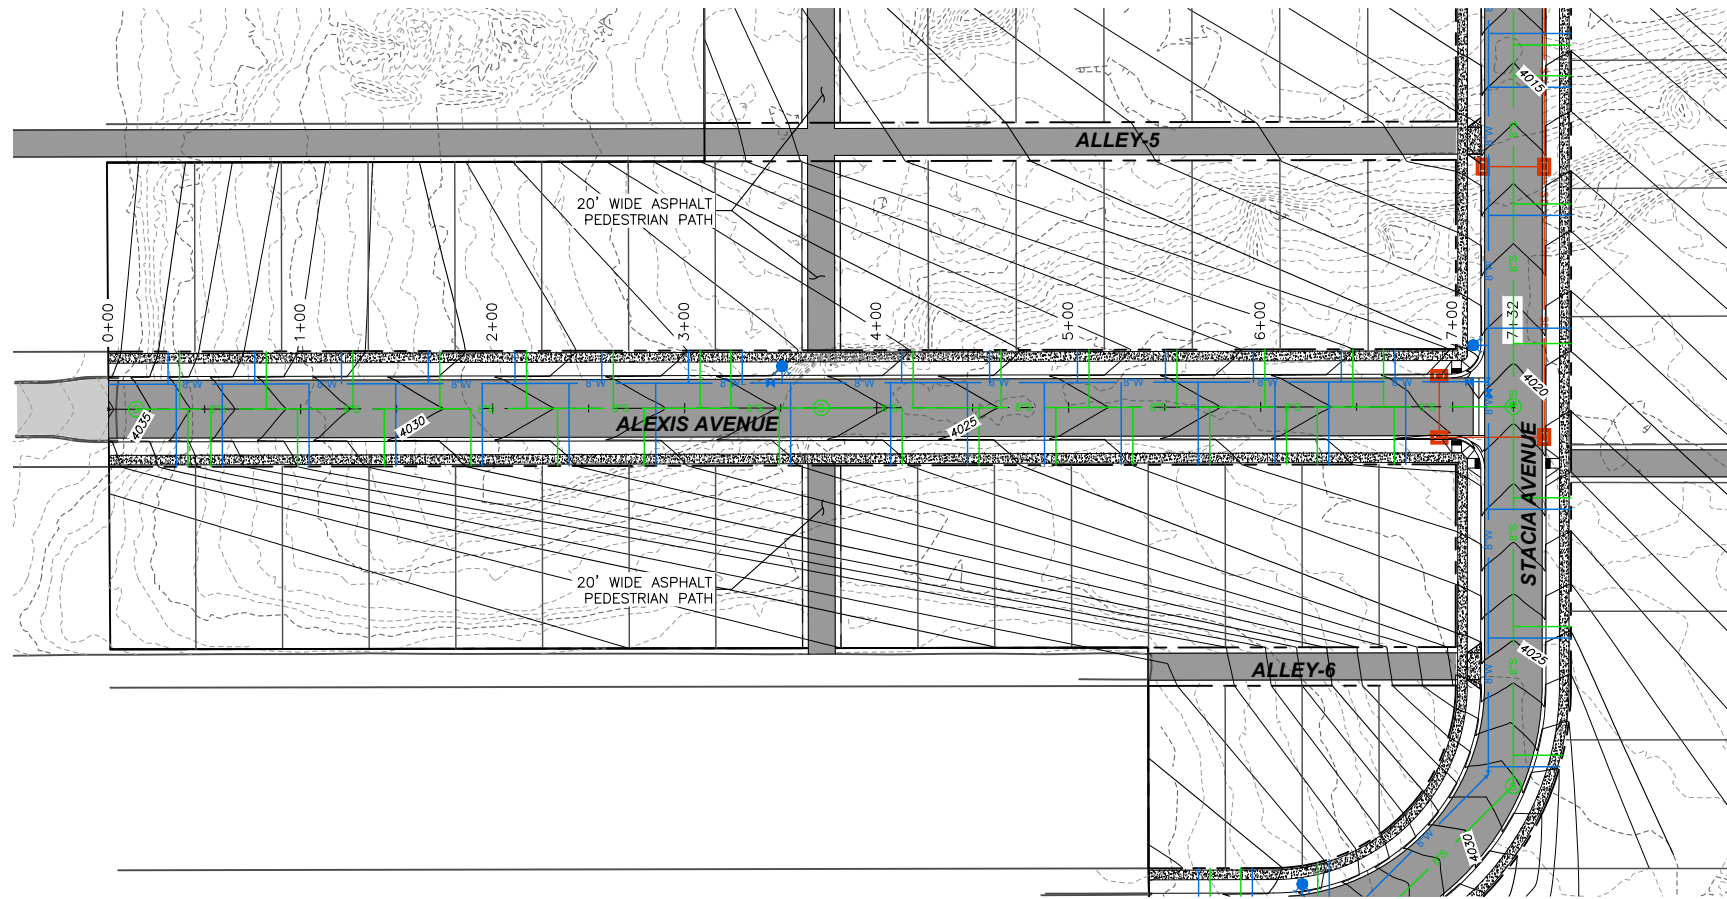

**PLAN VIEW OF ALEXIS AVENUE**

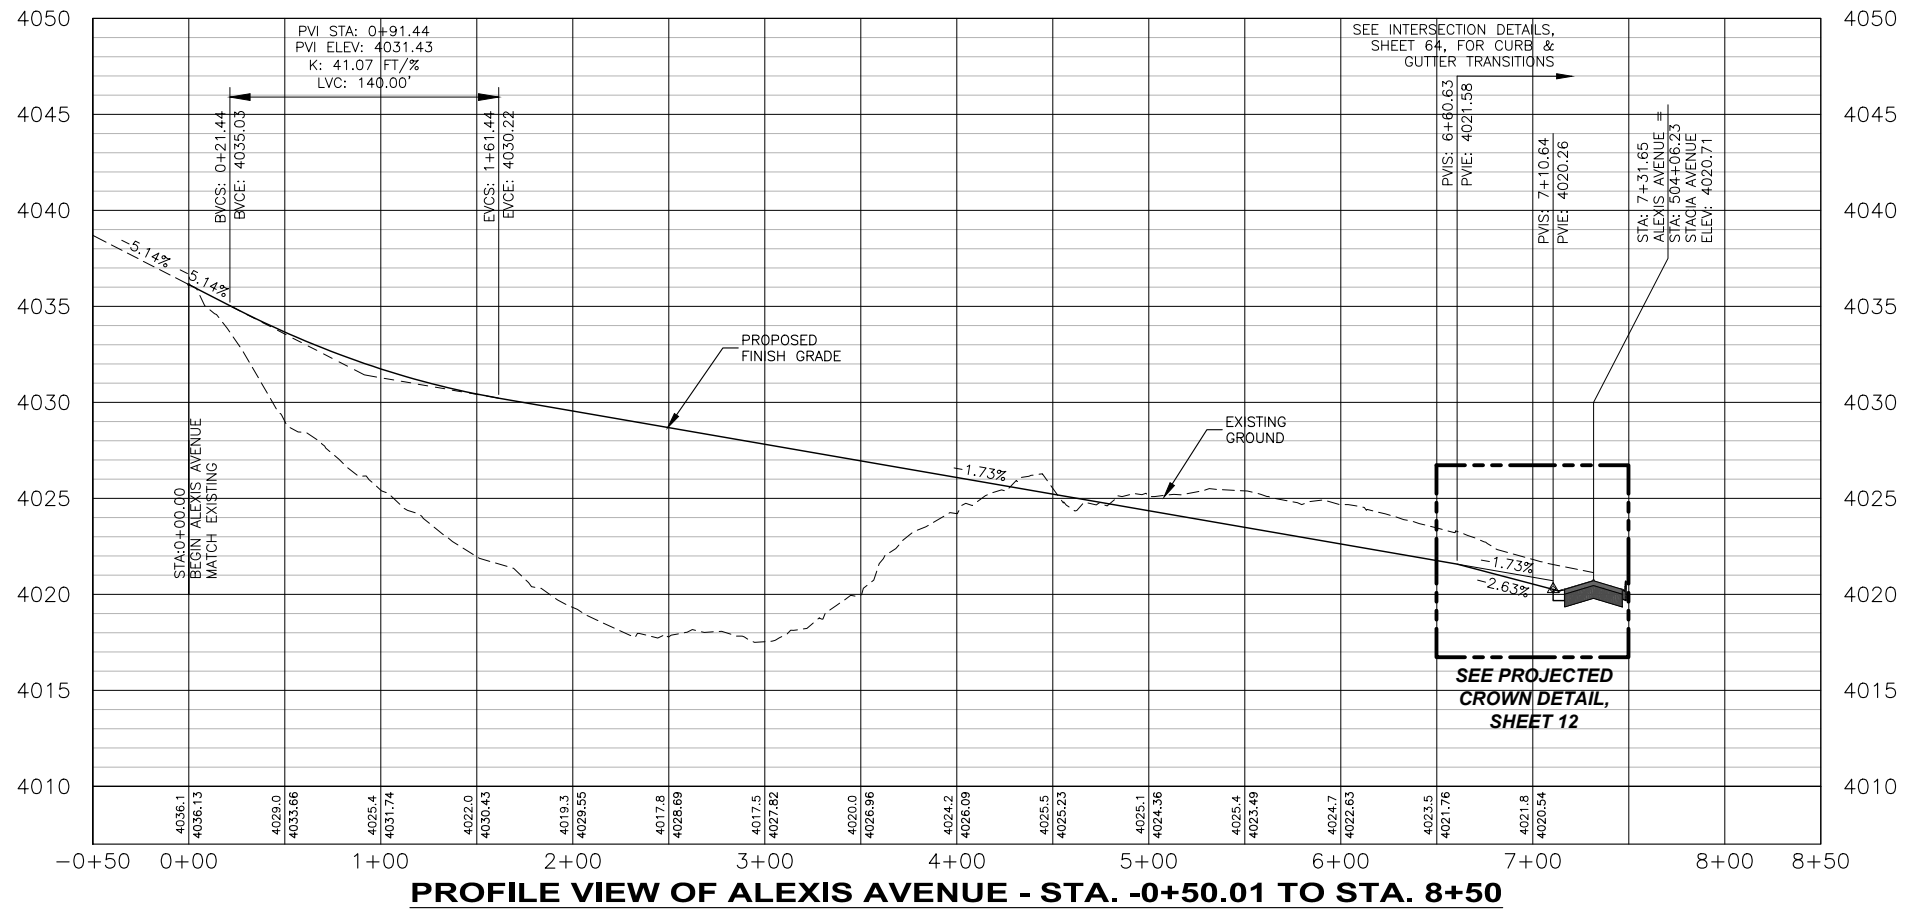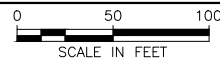

**PROFILE VIEW OF ALEXIS AVENUE - STA. -0+50.01 TO STA. 8+50**

HORIZONTAL SCALE: 1" = 100'  
VERTICAL SCALE: 1" = 10'



NO.	REVISION DESCRIPTION	BY	DATE
△			
△			
△			
△			


PROJECT: 2115-CV8  
DESIGNED: GDW  
DRAWN: JTF  
CHECKED: -  
APPROVED: -  
DATE: JULY 2022





**CRAFTSMAN VILLAGE OF THE CROSSROADS  
AT MOUNTAIN VIEW MEADOWS  
HELENA, MT  
ALEXIS AVENUE  
STREET PLAN & PROFILE**

SHEET NO.  
**15**  
OF 76

L:\1706-Mountain View Meadows\05122-Craftsman\_Village\_Ph8\2215-CVP8-09-PP-STREET.dwg

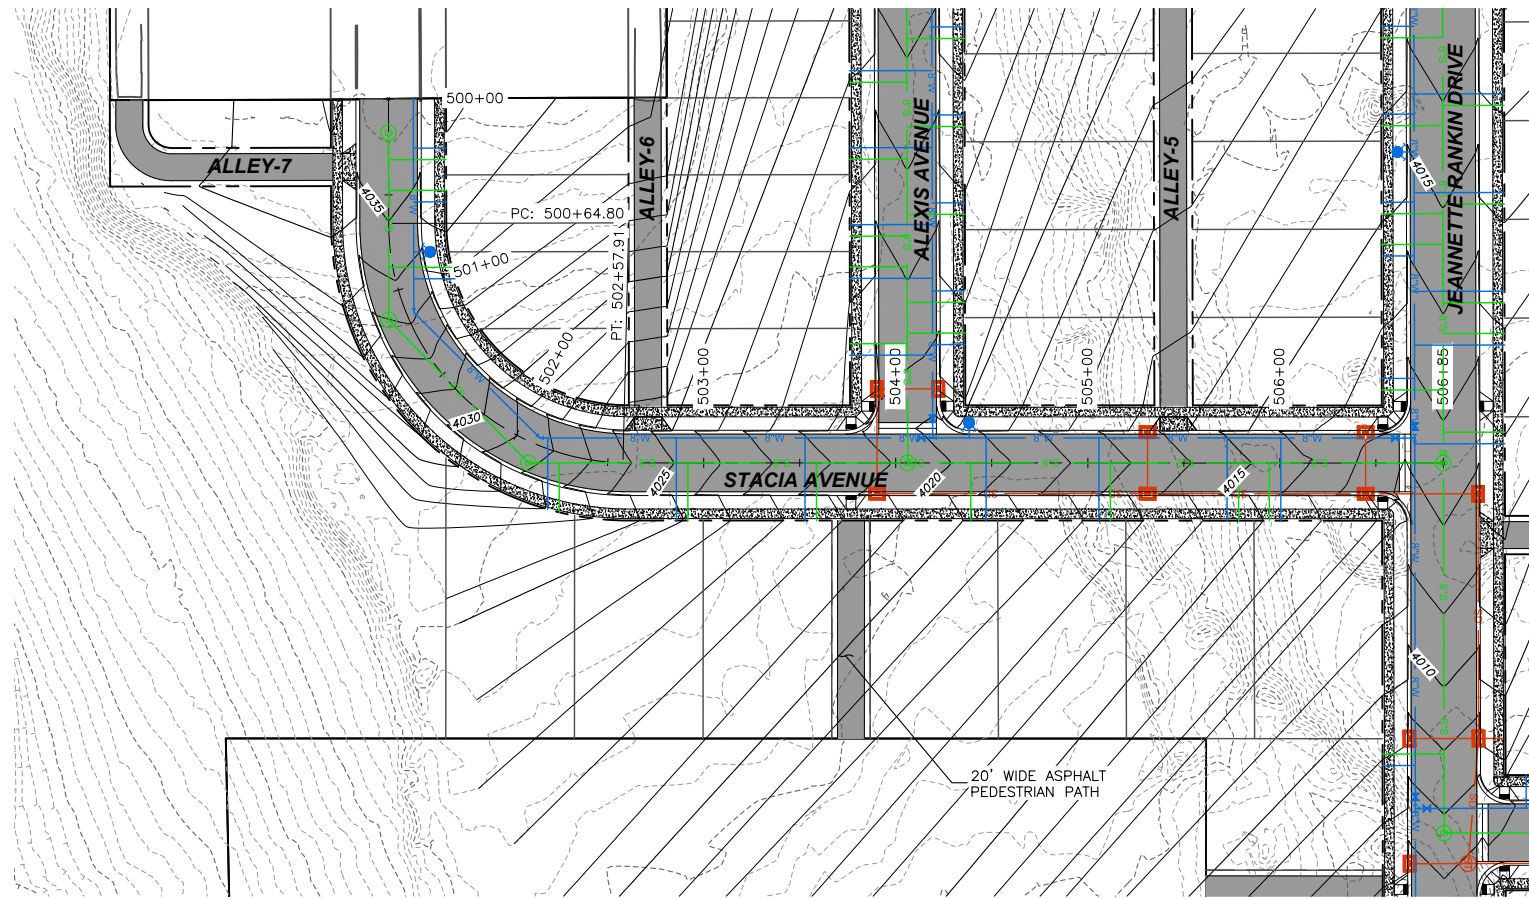


**PLAN VIEW OF STACIA AVENUE**

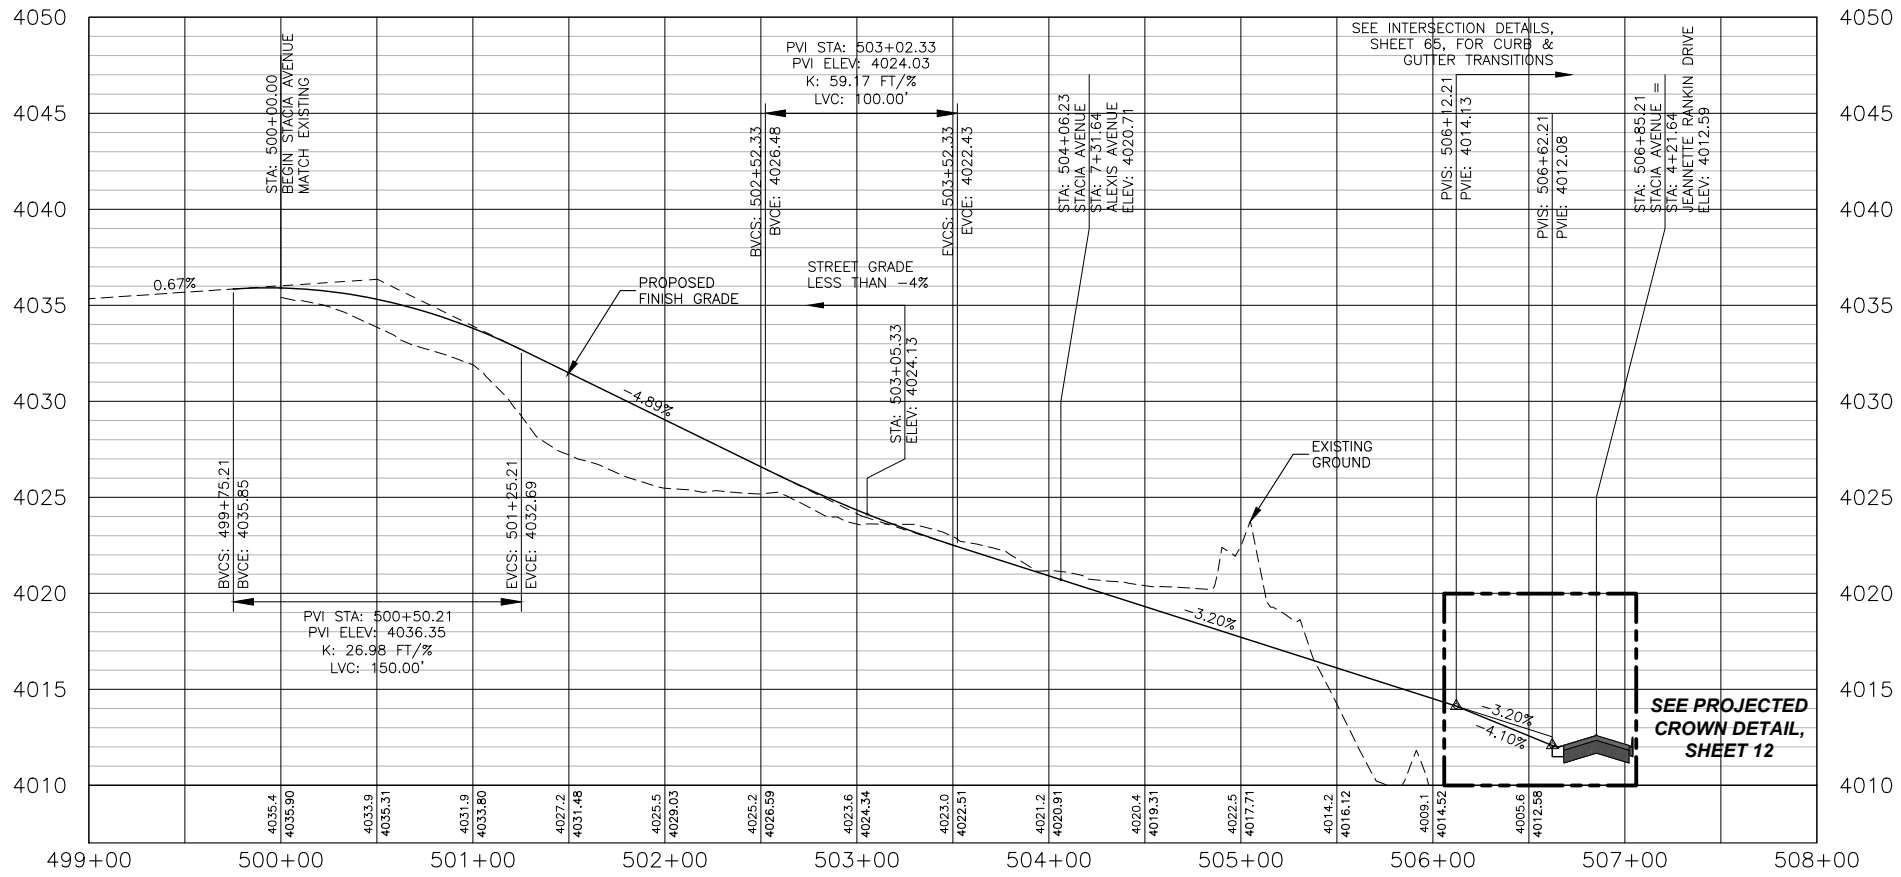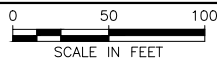

**PROFILE VIEW OF STACIA AVENUE - STA. 499+00 TO STA. 508+00**

HORIZONTAL SCALE: 1" = 100'  
VERTICAL SCALE: 1" = 10'

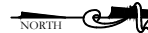


**CRAFTSMAN VILLAGE OF THE CROSSROADS  
AT MOUNTAIN VIEW MEADOWS  
HELENA, MT**  
STACIA AVENUE  
STREET PLAN & PROFILE

NO.	REVISION DESCRIPTION	BY	DATE


PROJECT: 2115-CV8  
DESIGNED: GDW  
DRAWN: JTF  
CHECKED: -  
APPROVED: -  
DATE: JULY 2022



L:\1706-Mountain View Meadows\05122-Craftsman Village\_Ph8\2215-Craftsman Village Phase 8\Sheets\2215-CVP8-09-PP-STREET.dwg

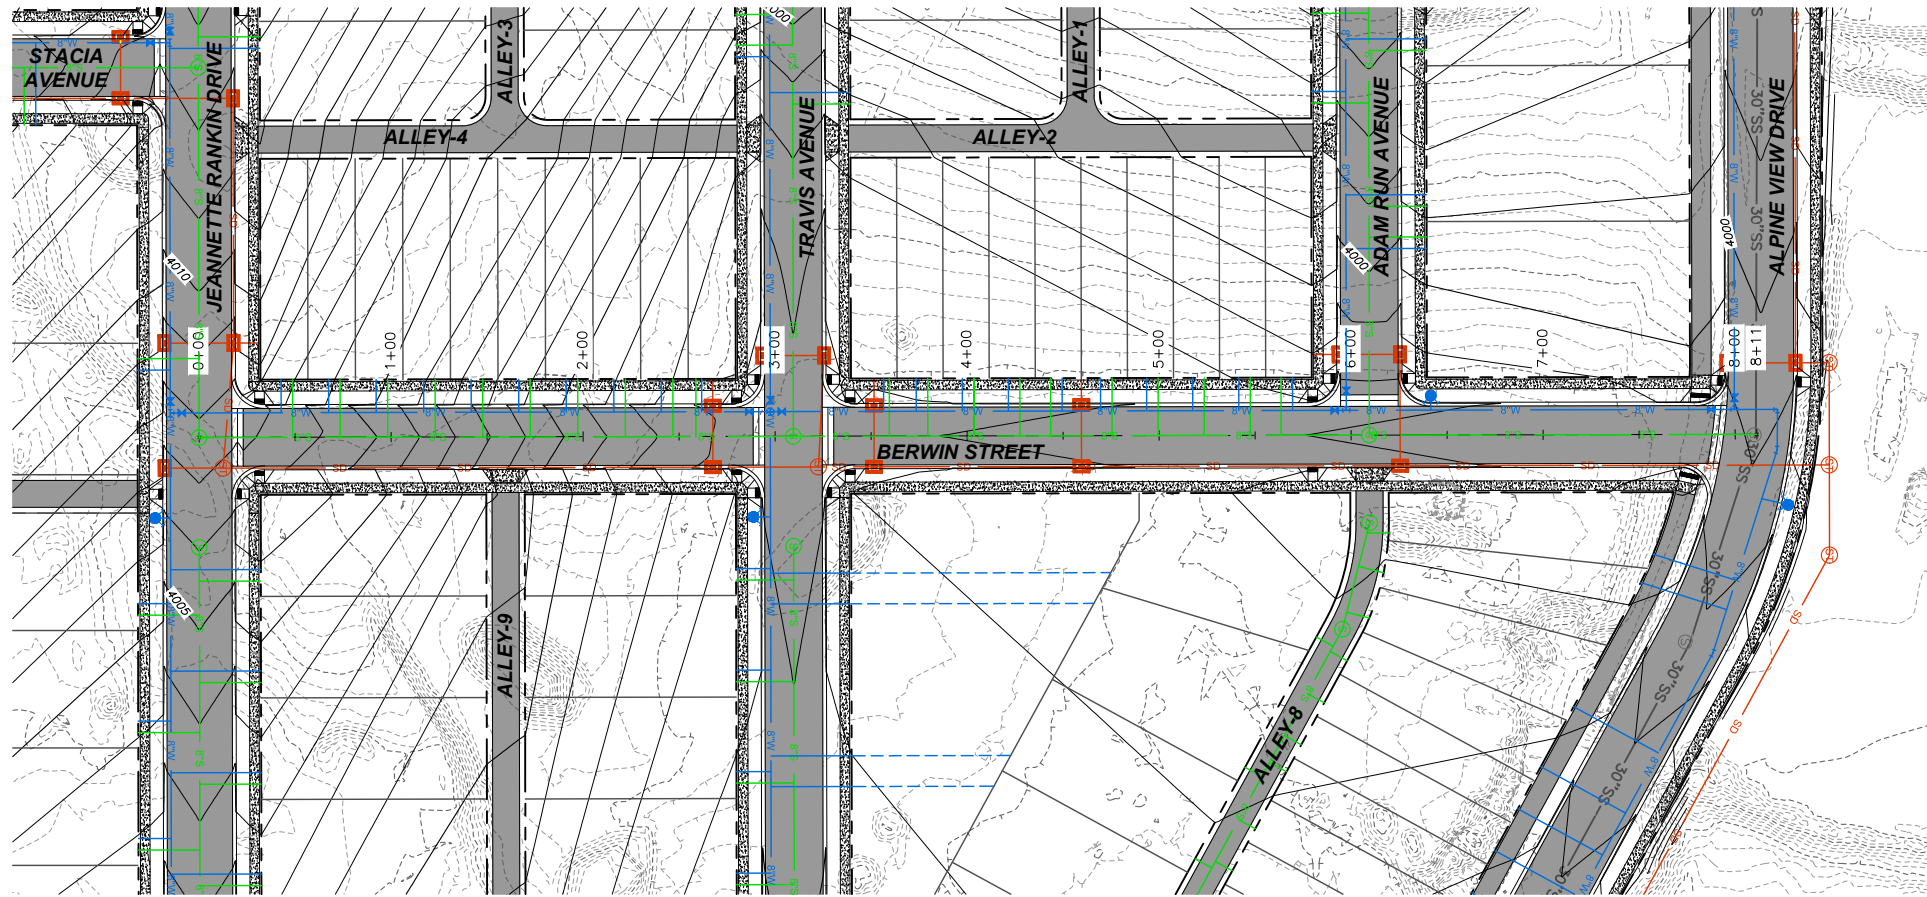

**BERWIN STREET**  
0 50 100  
SCALE IN FEET

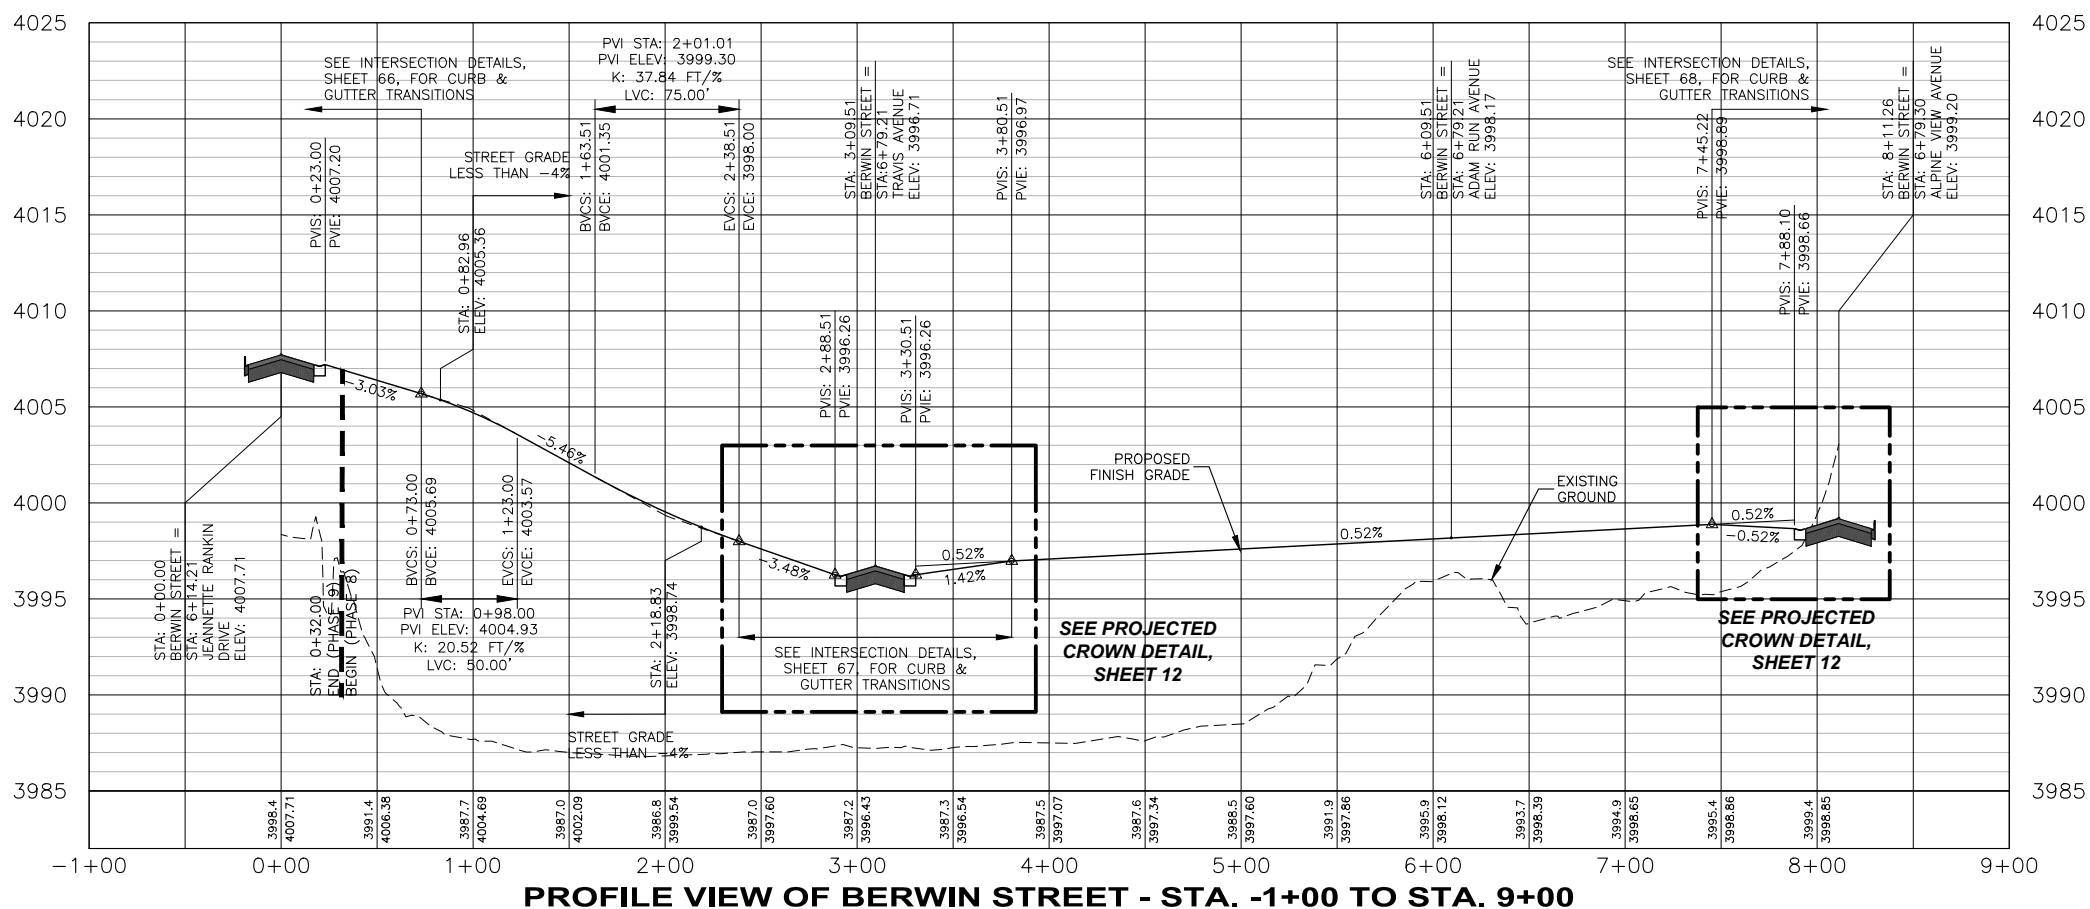

**PROFILE VIEW OF BERWIN STREET - STA. -1+00 TO STA. 9+00**

HORIZONTAL SCALE: 1" = 100'  
VERTICAL SCALE: 1" = 10'


NO.	REVISION DESCRIPTION	BY	DATE

PROJECT: 2115-CV8  
DESIGNED: GDW  
DRAWN: JTF  
CHECKED: -  
APPROVED: -  
DATE: JULY 2022





**CRAFTSMAN VILLAGE OF THE CROSSROADS  
AT MOUNTAIN VIEW MEADOWS  
HELENA, MT  
BERWIN STREET  
STREET PLAN & PROFILE**



L:\1706-Mountain View Meadows\05122-Craftsman Village\_Ph8\2115-Craftsman Village Phase 8\SHEETS\2115-CVP8-09-PP-STREET.dwg

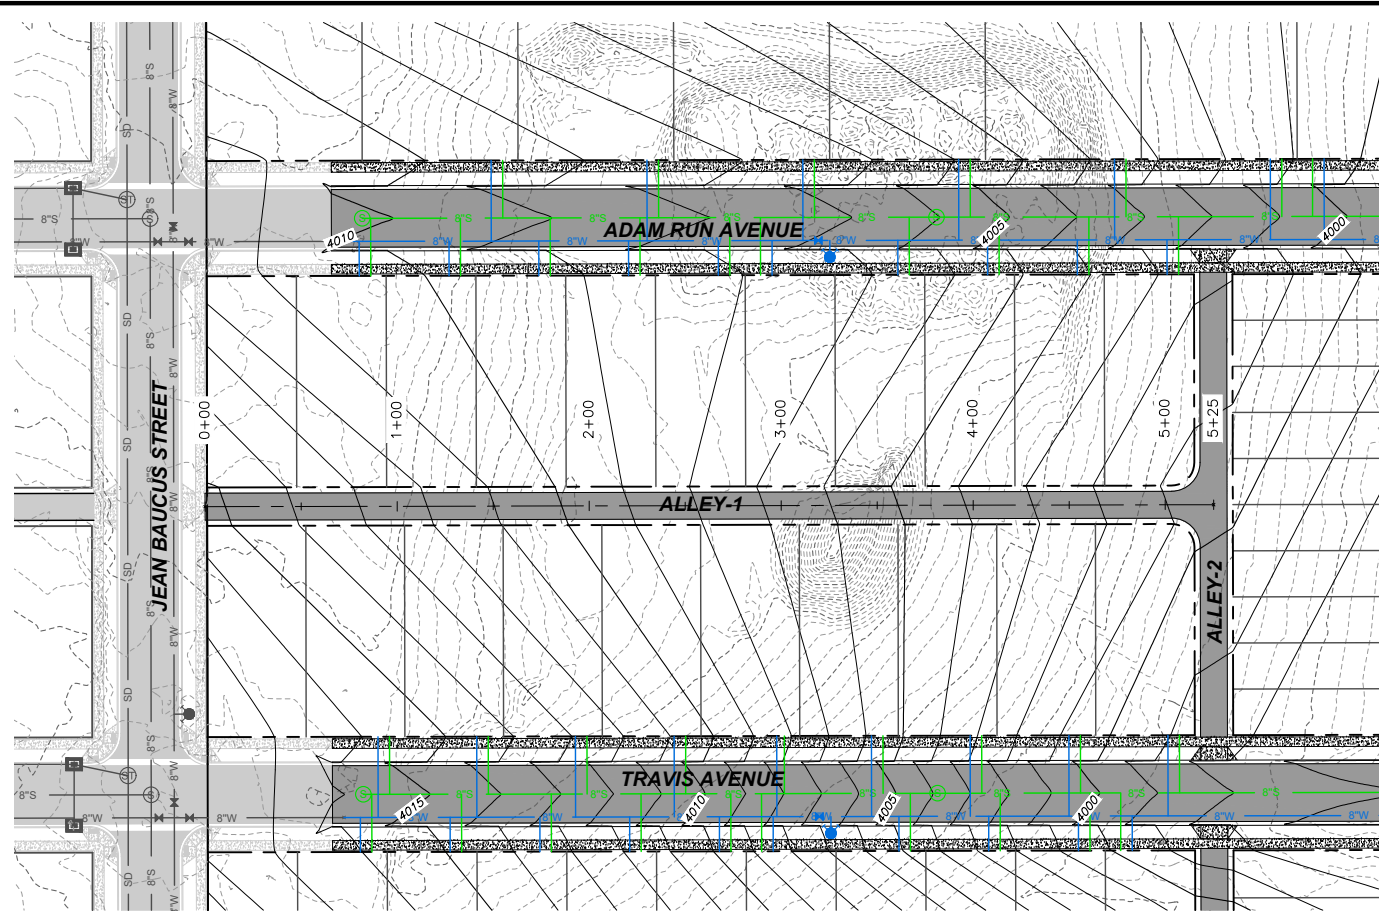

**PLAN VIEW OF ALLEY-1**

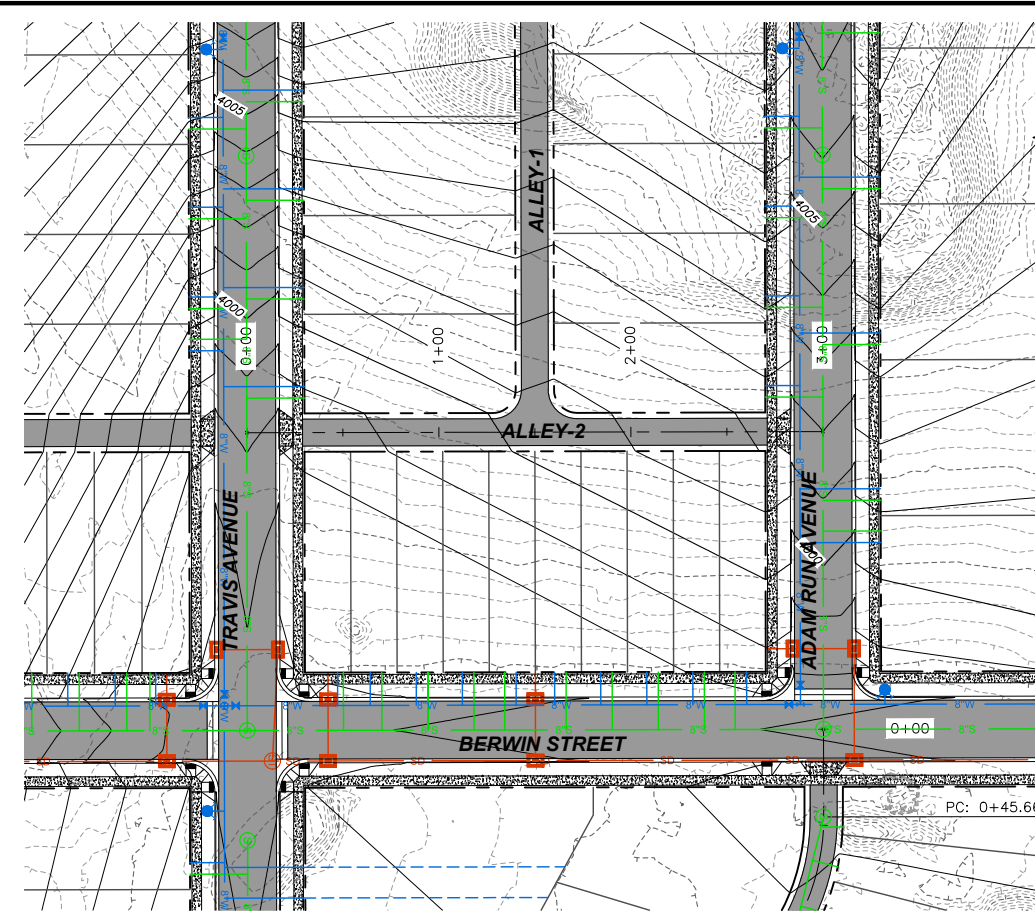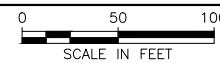


**PLAN VIEW OF ALLEY-2**

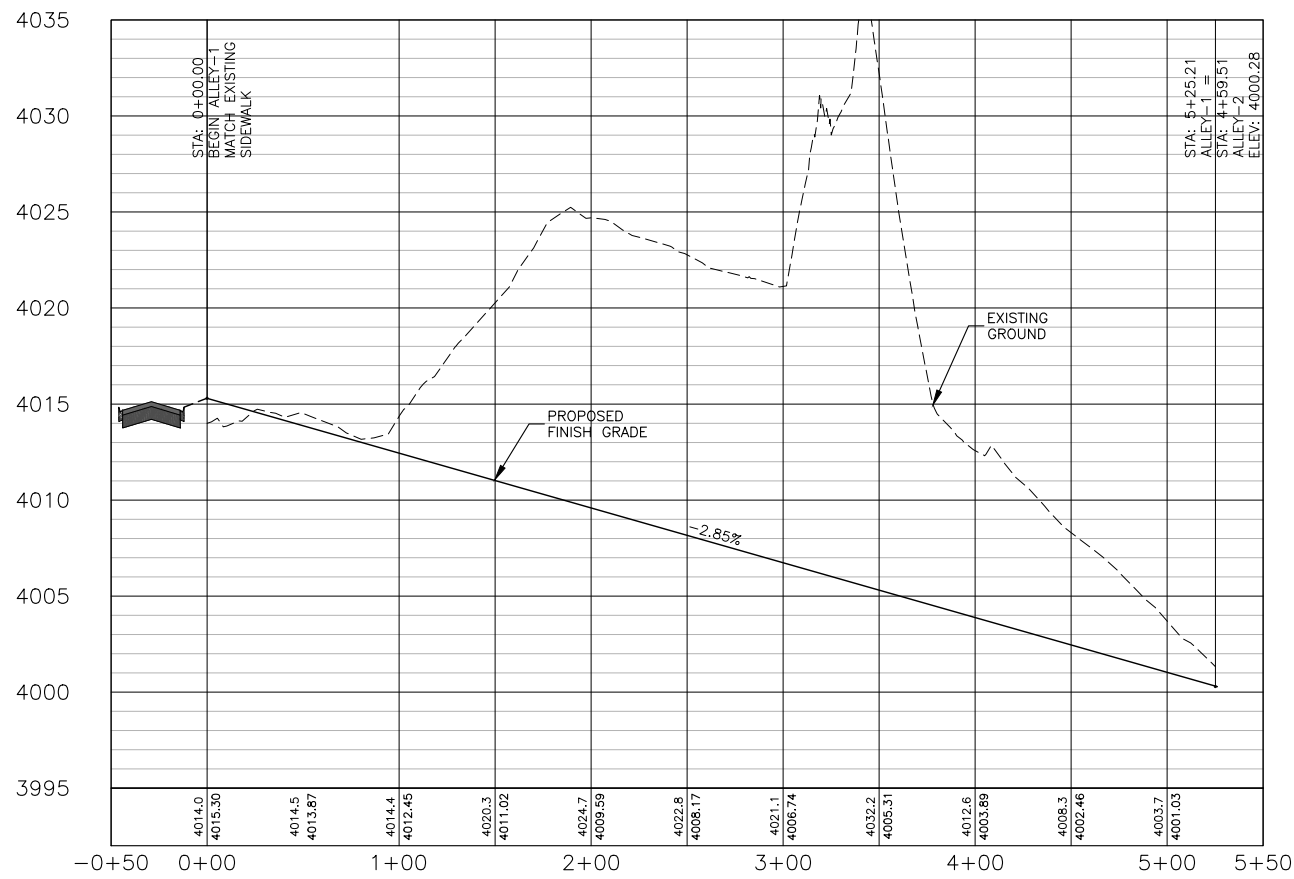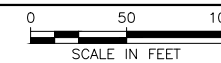

**PROFILE VIEW OF ALLEY-1 - STA. -0+50 TO STA. 5+50**

HORIZONTAL SCALE: 1" = 100'  
VERTICAL SCALE: 1" = 10'

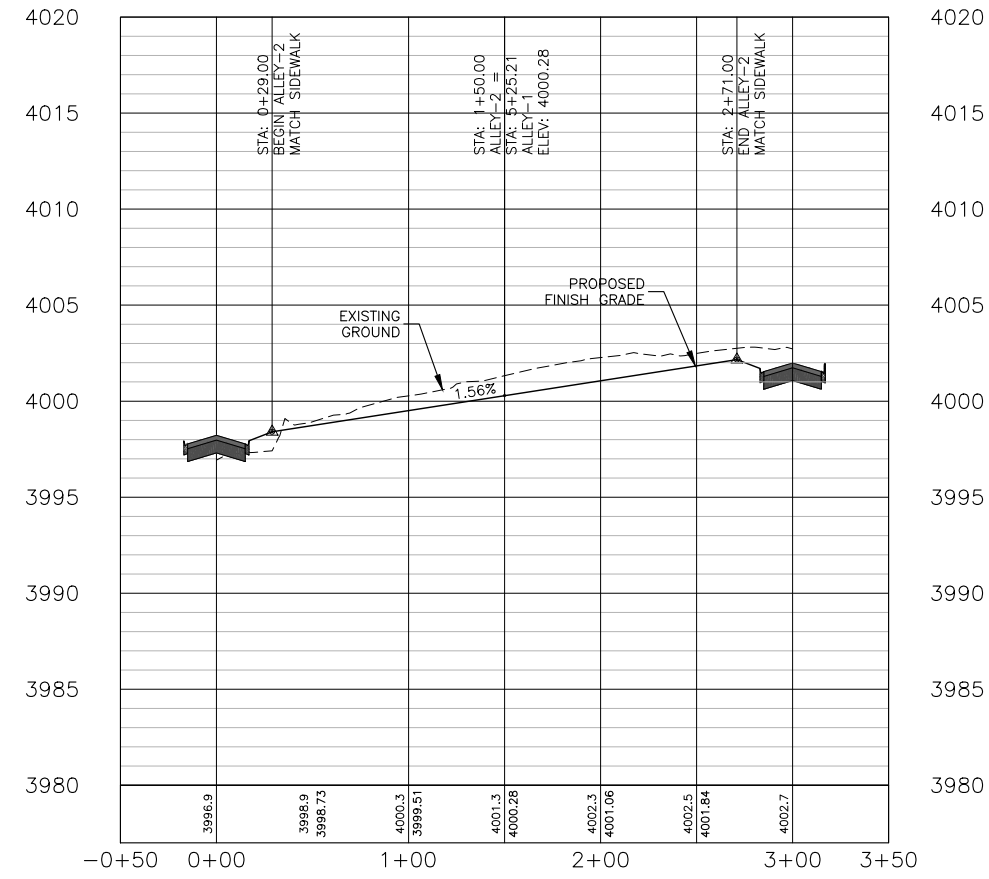

**PROFILE VIEW OF ALLEY-2 - STA. -0+50 TO STA. 3+50**

HORIZONTAL SCALE: 1" = 100'  
VERTICAL SCALE: 1" = 10'


NO.	REVISION DESCRIPTION	BY	DATE

PROJECT: 2115-CV8  
DESIGNED: GDW  
DRAWN: JTF  
CHECKED: -  
APPROVED: -  
DATE: JULY 2022





**CRAFTSMAN VILLAGE OF THE CROSSROADS  
AT MOUNTAIN VIEW MEADOWS  
HELENA, MT  
ALLEY-1 & ALLEY-2  
STREET PLAN & PROFILE**



L:\1706-Mountain View Meadows\05122-Craftsman Village Phase 8\Sheets\2115-CVP8-09-PP-STREET.dwg

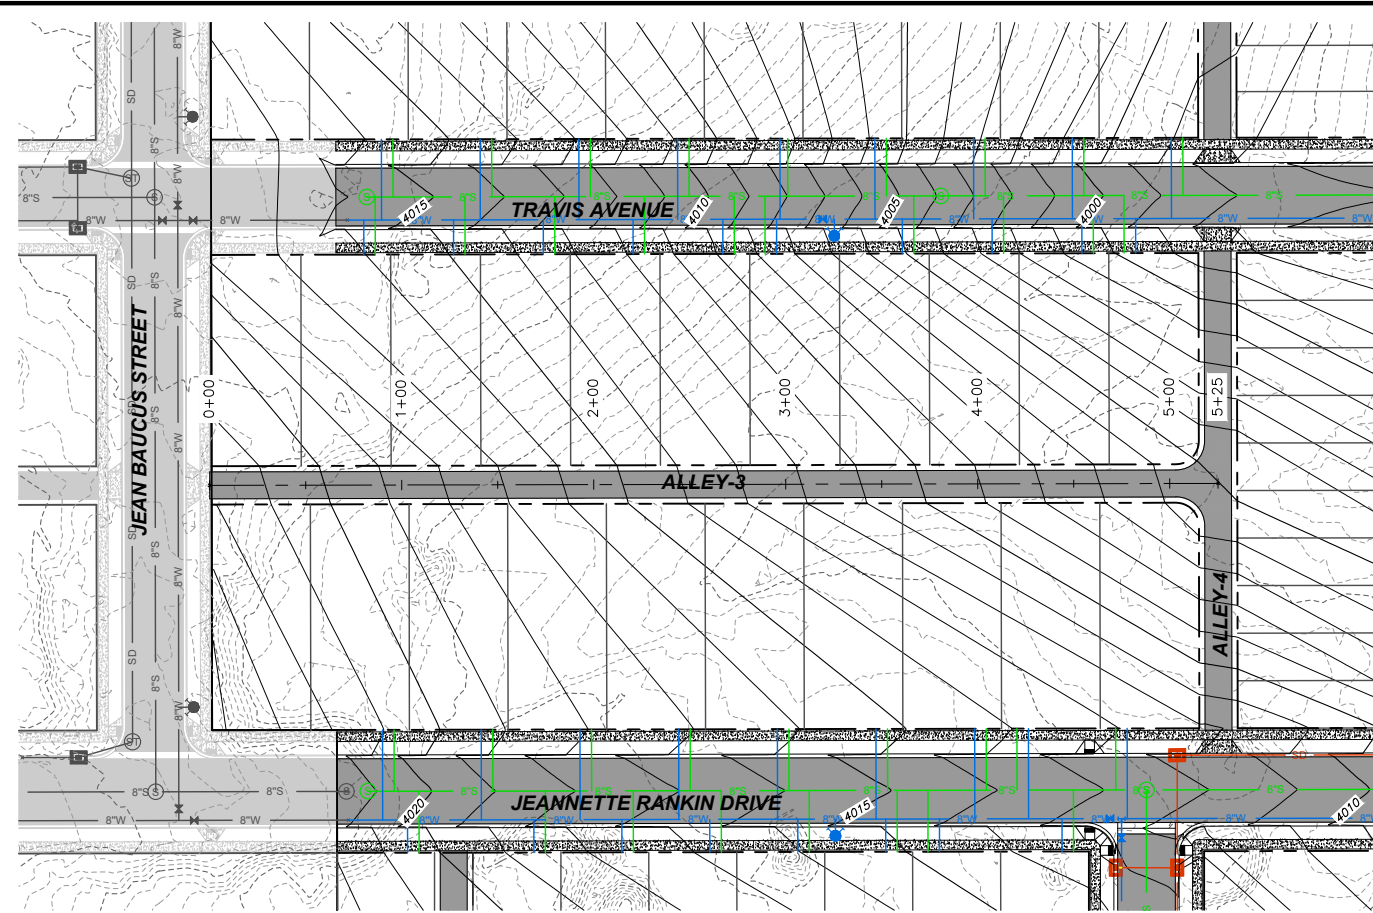

**PLAN VIEW OF ALLEY-3**

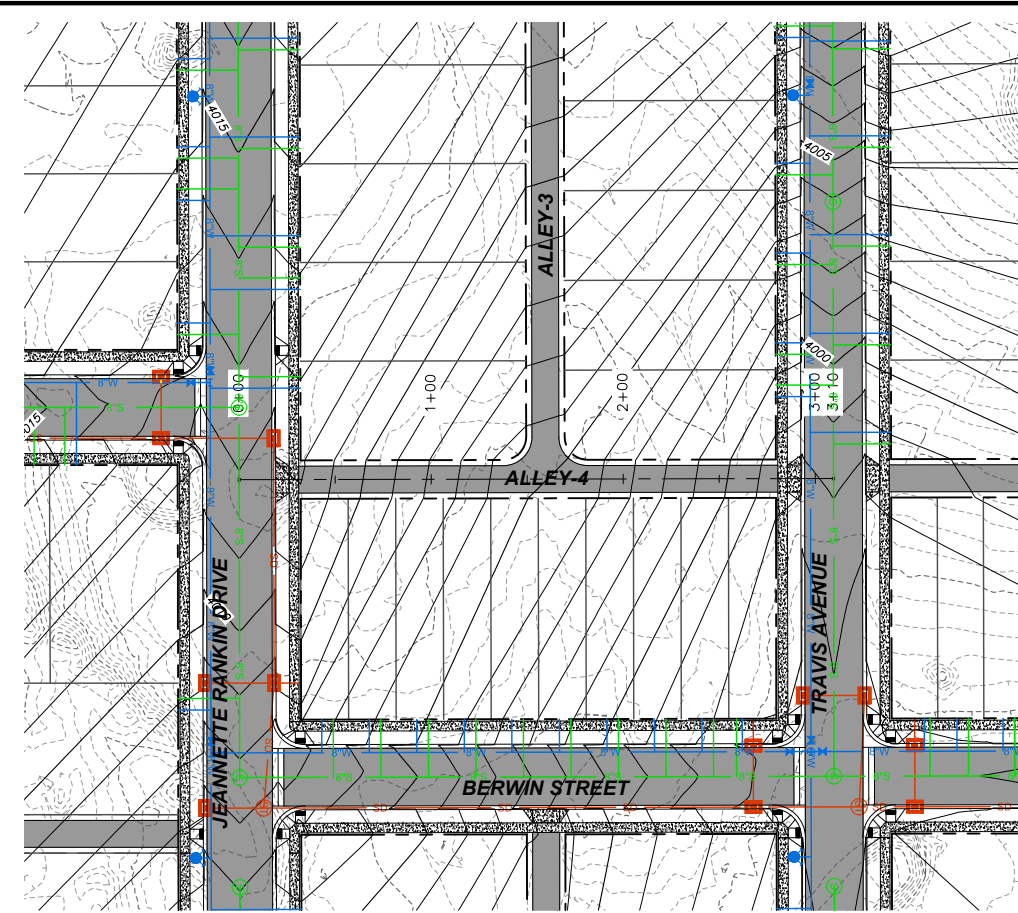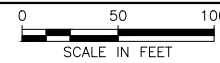


**PLAN VIEW OF ALLEY-4**

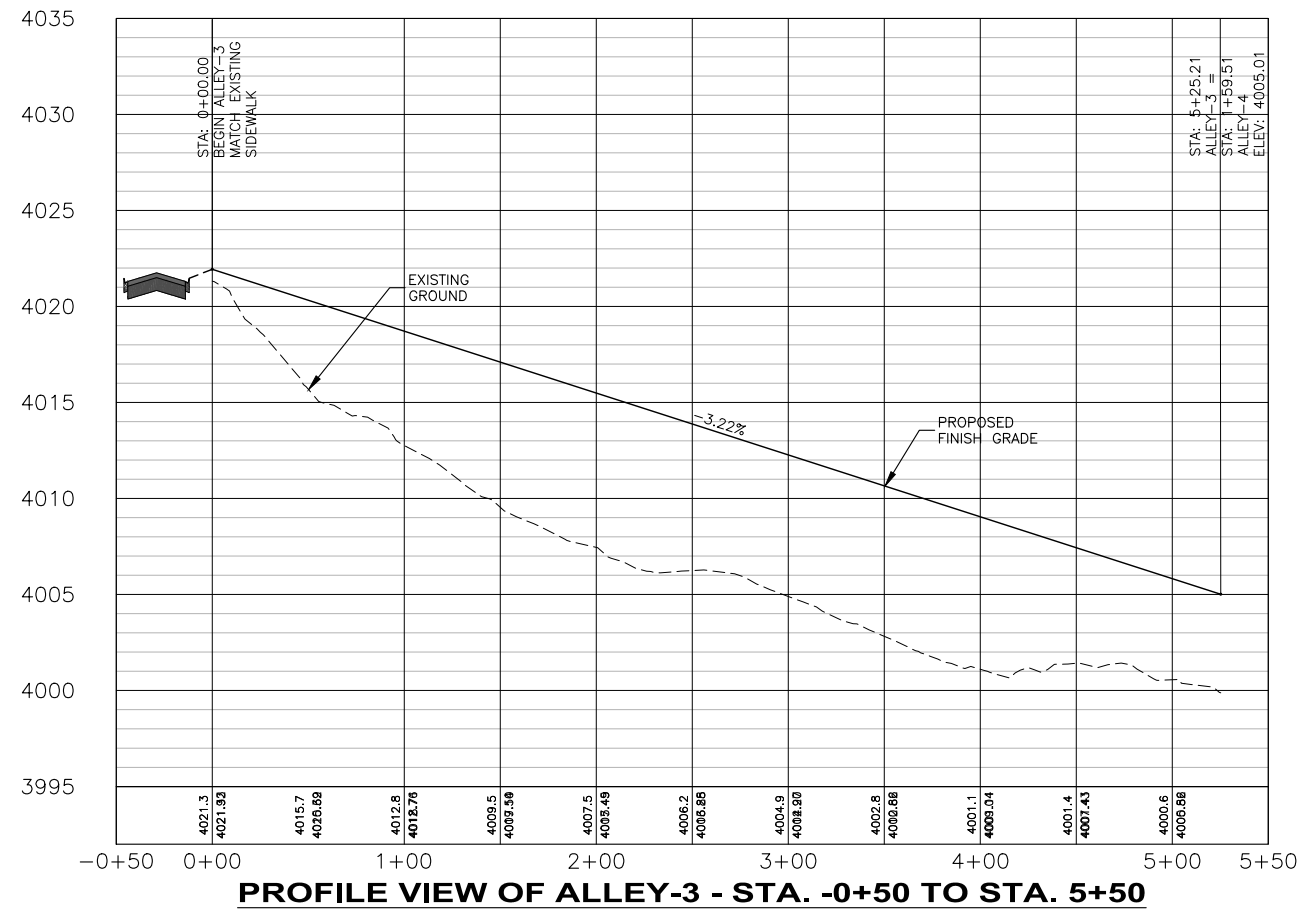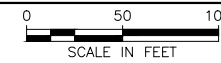

**PROFILE VIEW OF ALLEY-3 - STA. -0+50 TO STA. 5+50**

HORIZONTAL SCALE: 1" = 100'  
VERTICAL SCALE: 1" = 10'

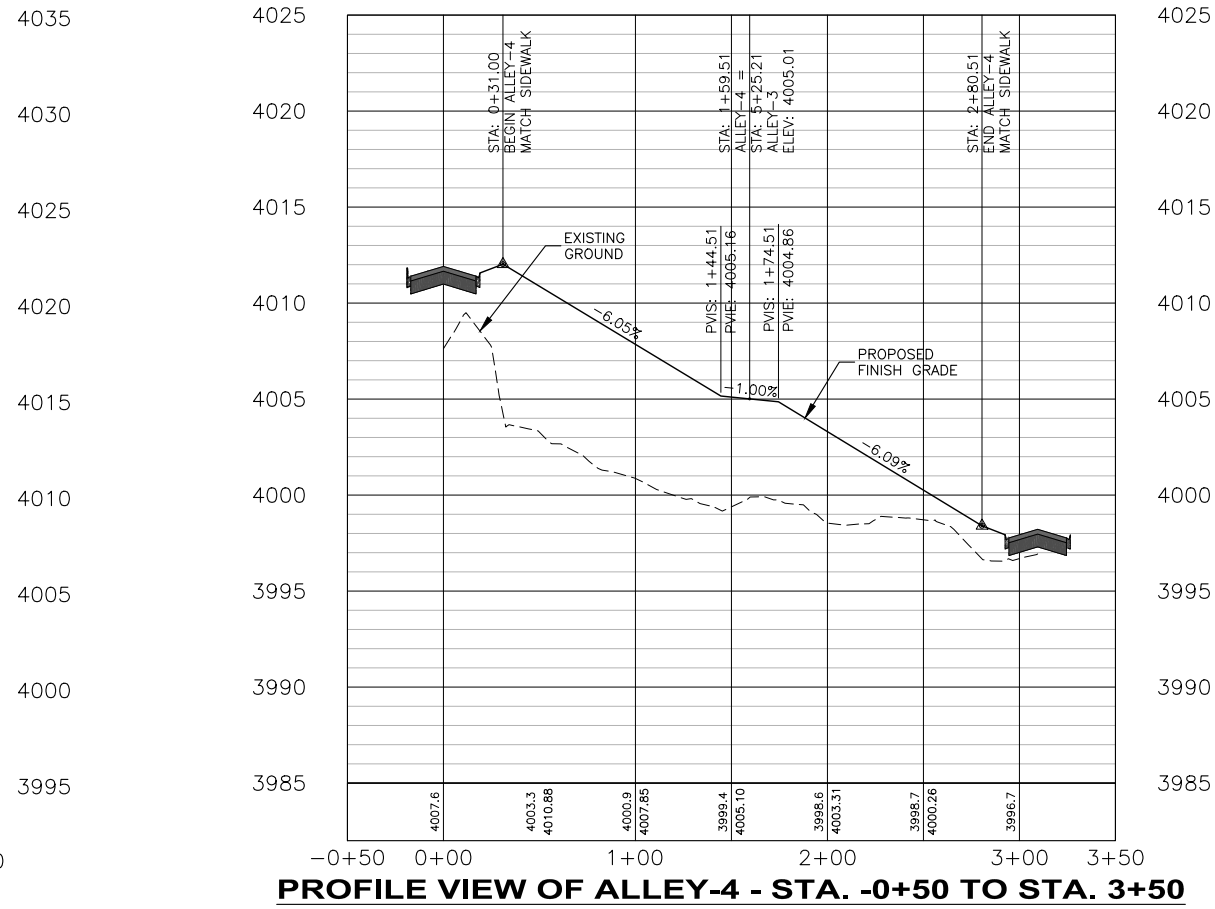

**PROFILE VIEW OF ALLEY-4 - STA. -0+50 TO STA. 3+50**

HORIZONTAL SCALE: 1" = 100'  
VERTICAL SCALE: 1" = 10'

NO.	REVISION DESCRIPTION	BY	DATE


PROJECT: 2115-CV8  
DESIGNED: GDW  
DRAWN: JTF  
CHECKED: -  
APPROVED: -  
DATE: JULY 2022





**CRAFTSMAN VILLAGE OF THE CROSSROADS  
AT MOUNTAIN VIEW MEADOWS  
HELENA, MT  
ALLEY-3 & ALLEY-4  
STREET PLAN & PROFILE**

L:\1706-Mountain View Meadows\05122-Craftsman\_Village\_Ph8\2215-Craftsman\_Village\_Phase 8\SHEETS\2215-CVP8-09-PP-STREET.dwg

COMPLETE ALLEY CONSTRUCTION TO EXTEND ALLEY 365±' TO SWIFT CURRENT STREET SIDEWALK. SEE CITY OF HELENA PROJECT NO. 1907-CVP6.

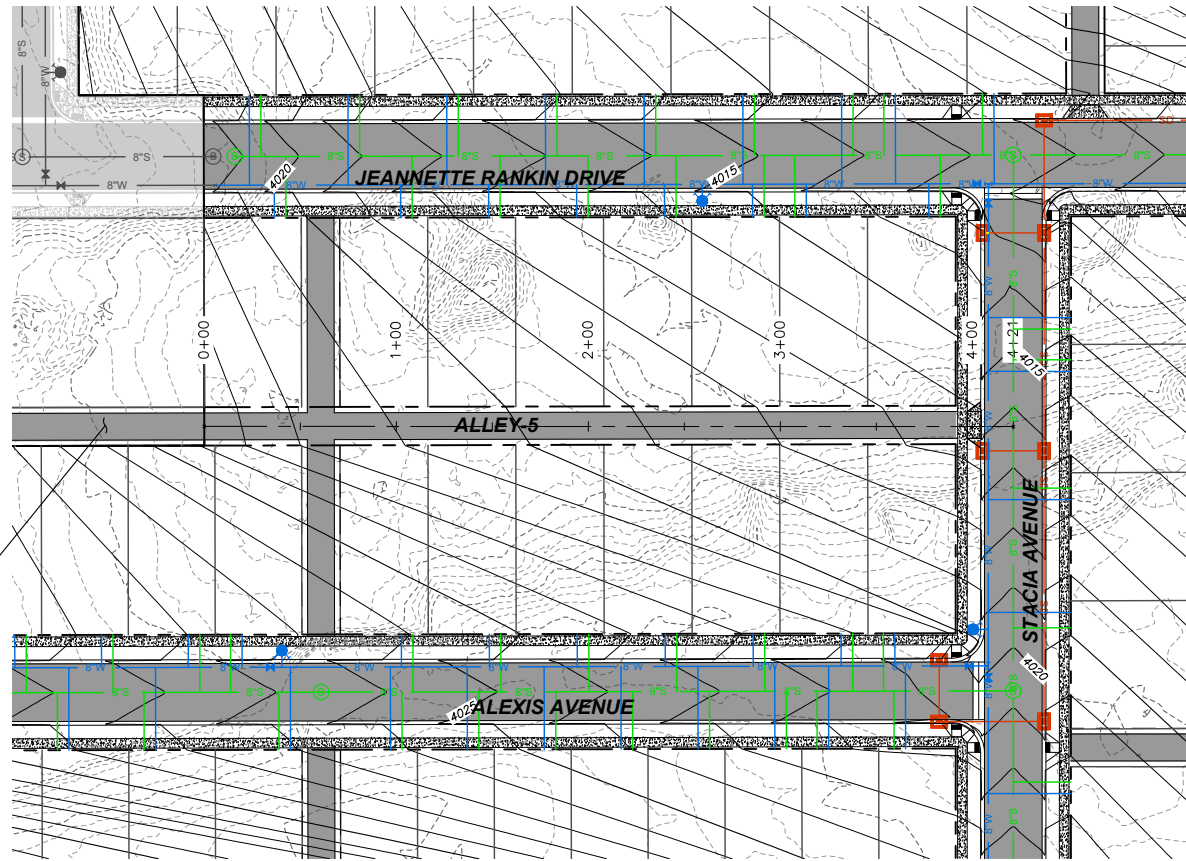

**PLAN VIEW OF ALEY-5**

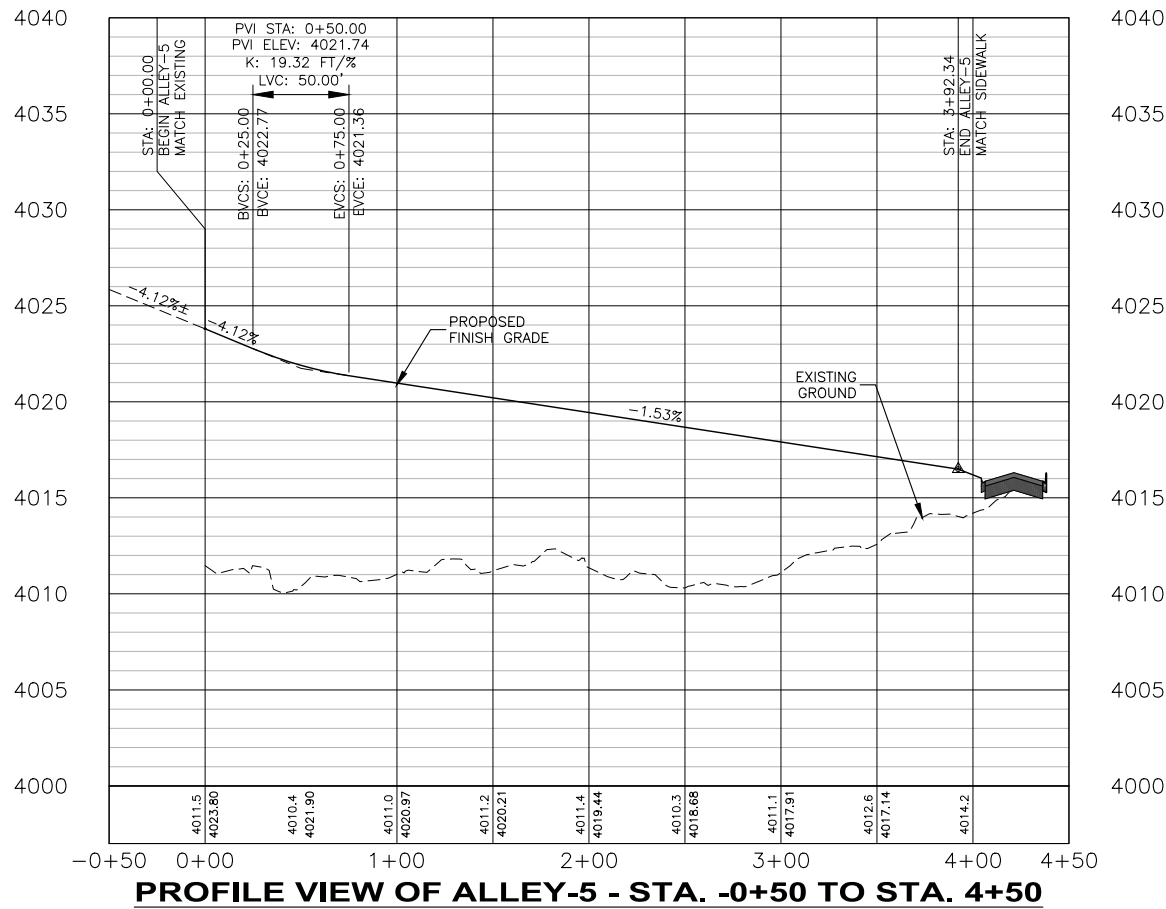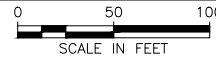

**PROFILE VIEW OF ALEY-5 - STA. -0+50 TO STA. 4+50**

HORIZONTAL SCALE: 1" = 100'  
VERTICAL SCALE: 1" = 10'



**CRAFTSMAN VILLAGE OF THE CROSSROADS  
AT MOUNTAIN VIEW MEADOWS  
HELENA, MT**  
ALLEY-5  
STREET PLAN & PROFILE

NO.	REVISION DESCRIPTION	BY	DATE
△			
△			
△			
△			


PROJECT: 2115-CV8  
DESIGNED: GDW  
DRAWN: JTF  
CHECKED: -  
APPROVED: -  
DATE: JULY 2022

SHEET NO.



**20**

OF 76



L:\1706-Mountain View Meadows\05122-Craftsman\_Village\_Ph8\2215-Craftsman\_Village\_Phase 8\SHEETS\2215-CVP8-09-PP-STREET.dwg

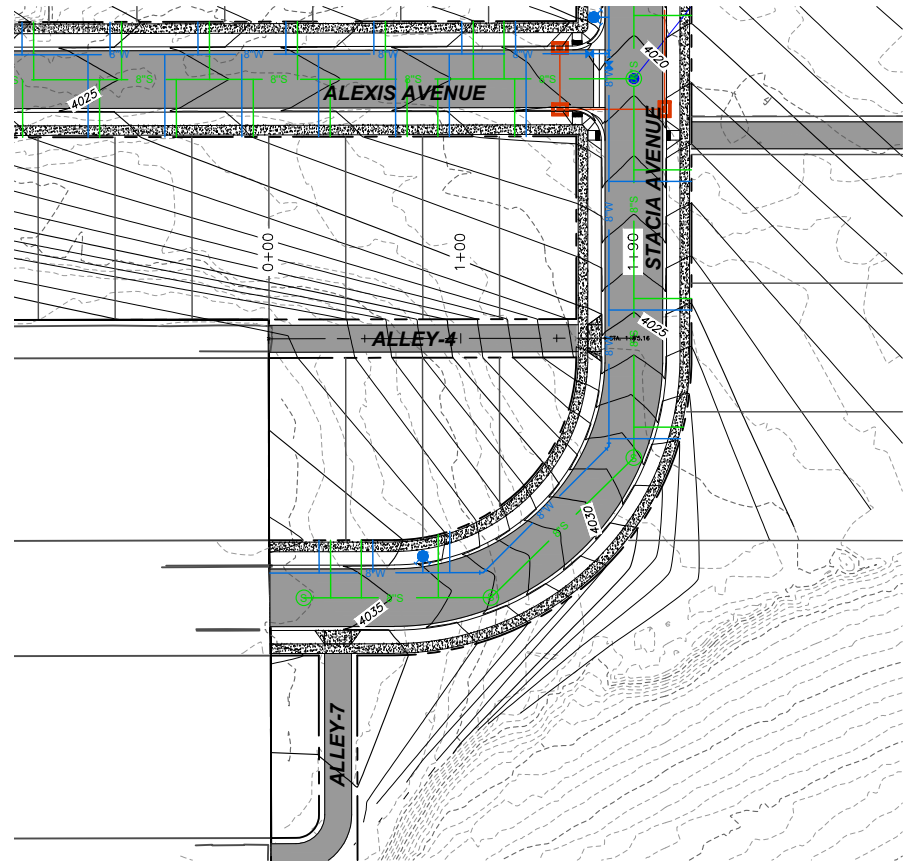

**PLAN VIEW OF ALLEY-6**

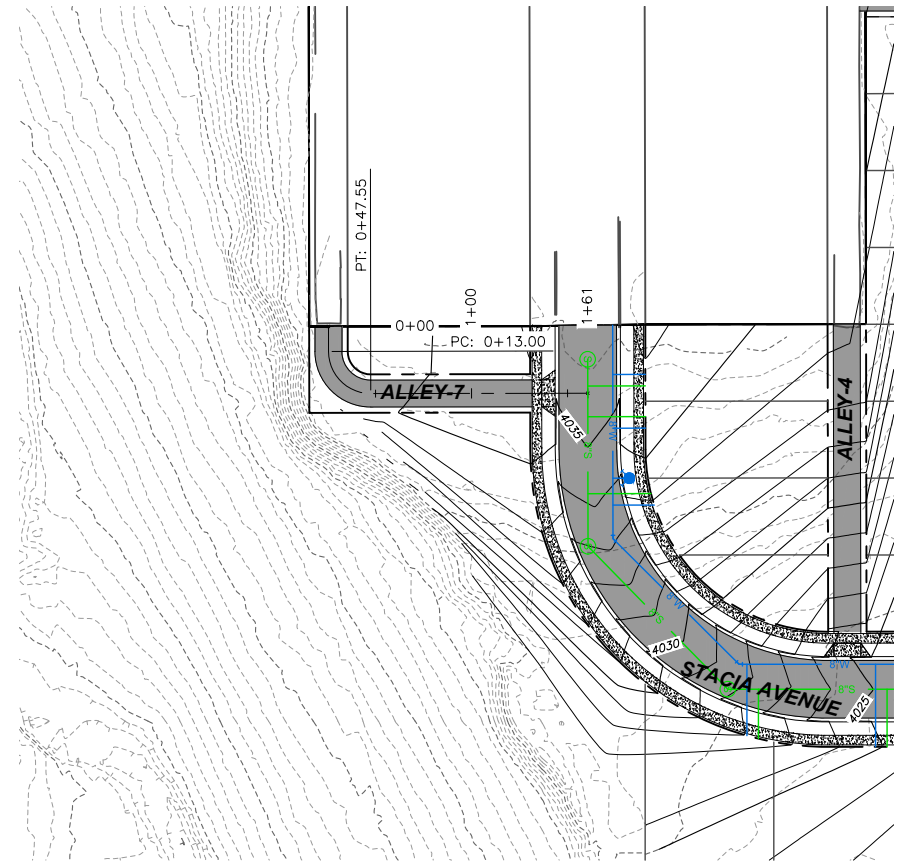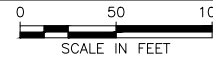


**PLAN VIEW OF ALLEY-7**

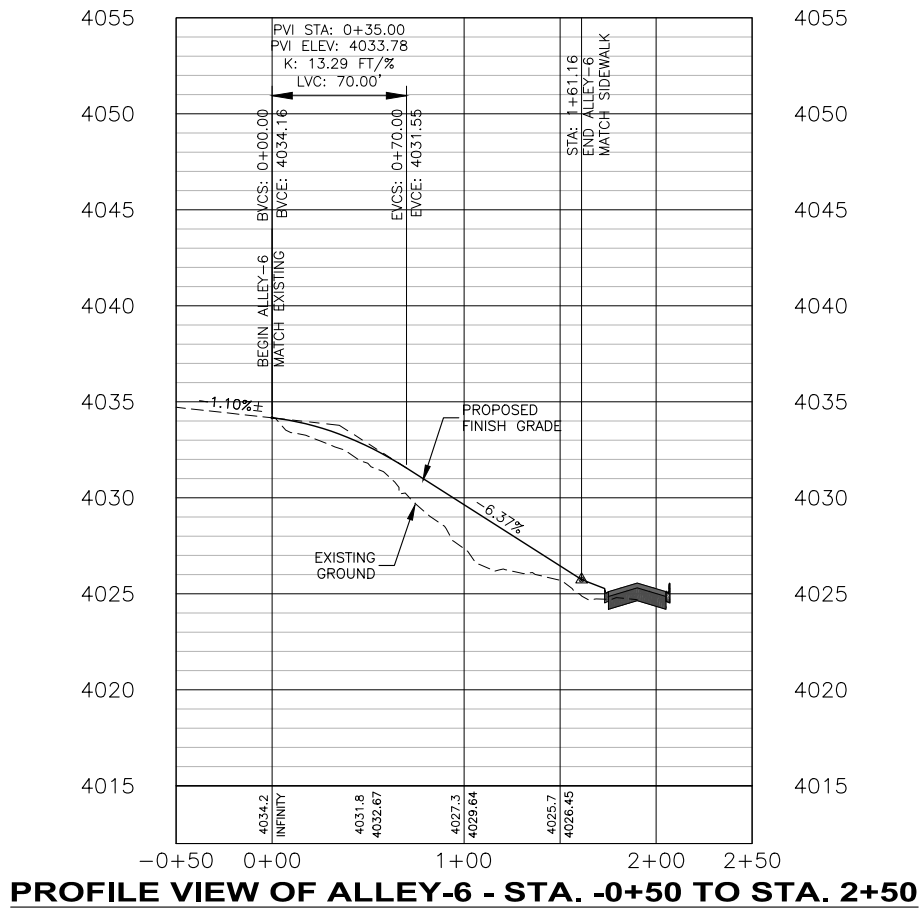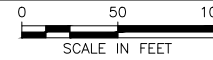

**PROFILE VIEW OF ALLEY-6 - STA. -0+50 TO STA. 2+50**

HORIZONTAL SCALE: 1" = 100'  
VERTICAL SCALE: 1" = 10'

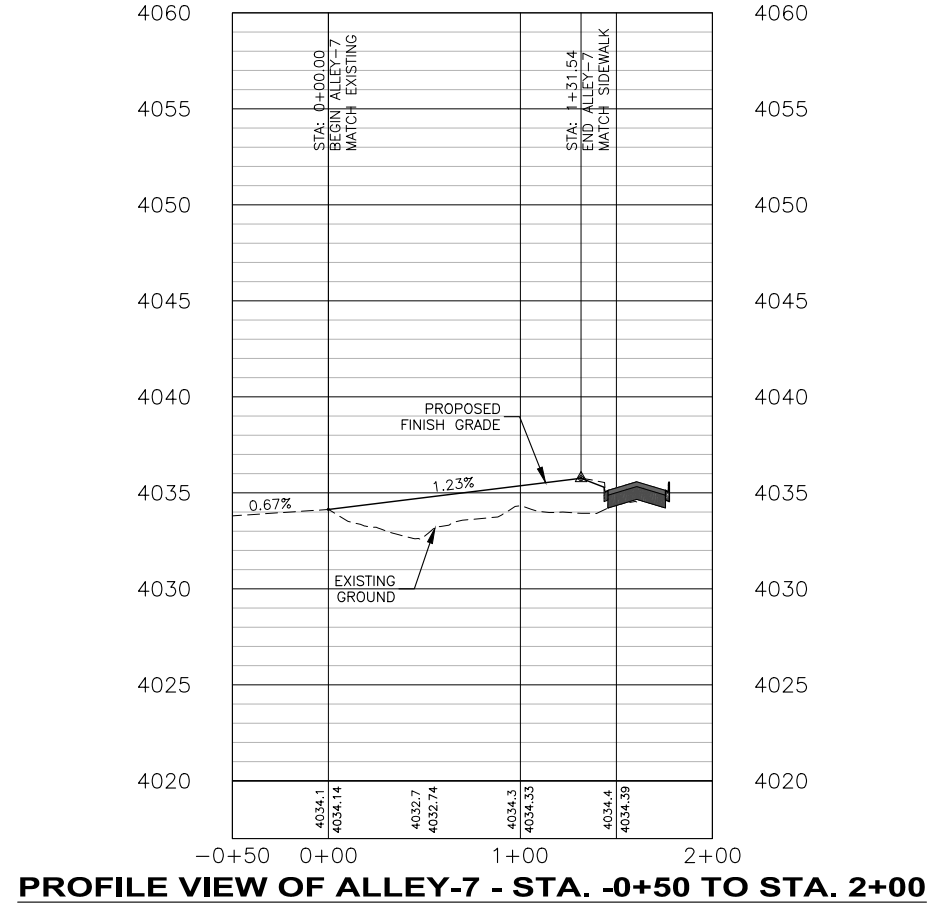

**PROFILE VIEW OF ALLEY-7 - STA. -0+50 TO STA. 2+00**

HORIZONTAL SCALE: 1" = 100'  
VERTICAL SCALE: 1" = 10'


NO.	REVISION DESCRIPTION	BY	DATE

PROJECT: 2115-CV8  
DESIGNED: GDW  
DRAWN: JTF  
CHECKED: -  
APPROVED: -  
DATE: JULY 2022





**CRAFTSMAN VILLAGE OF THE CROSSROADS  
AT MOUNTAIN VIEW MEADOWS  
HELENA, MT  
ALLEY-6 & ALLEY-7  
STREET PLAN & PROFILE**

L:\1706-Mountain View Meadows\05122-Craftsman\_Village\_Ph8\2215-Craftsman\_Village\_Phase 8\SHEETS\2215-CVP8-09-PP-STREET.dwg

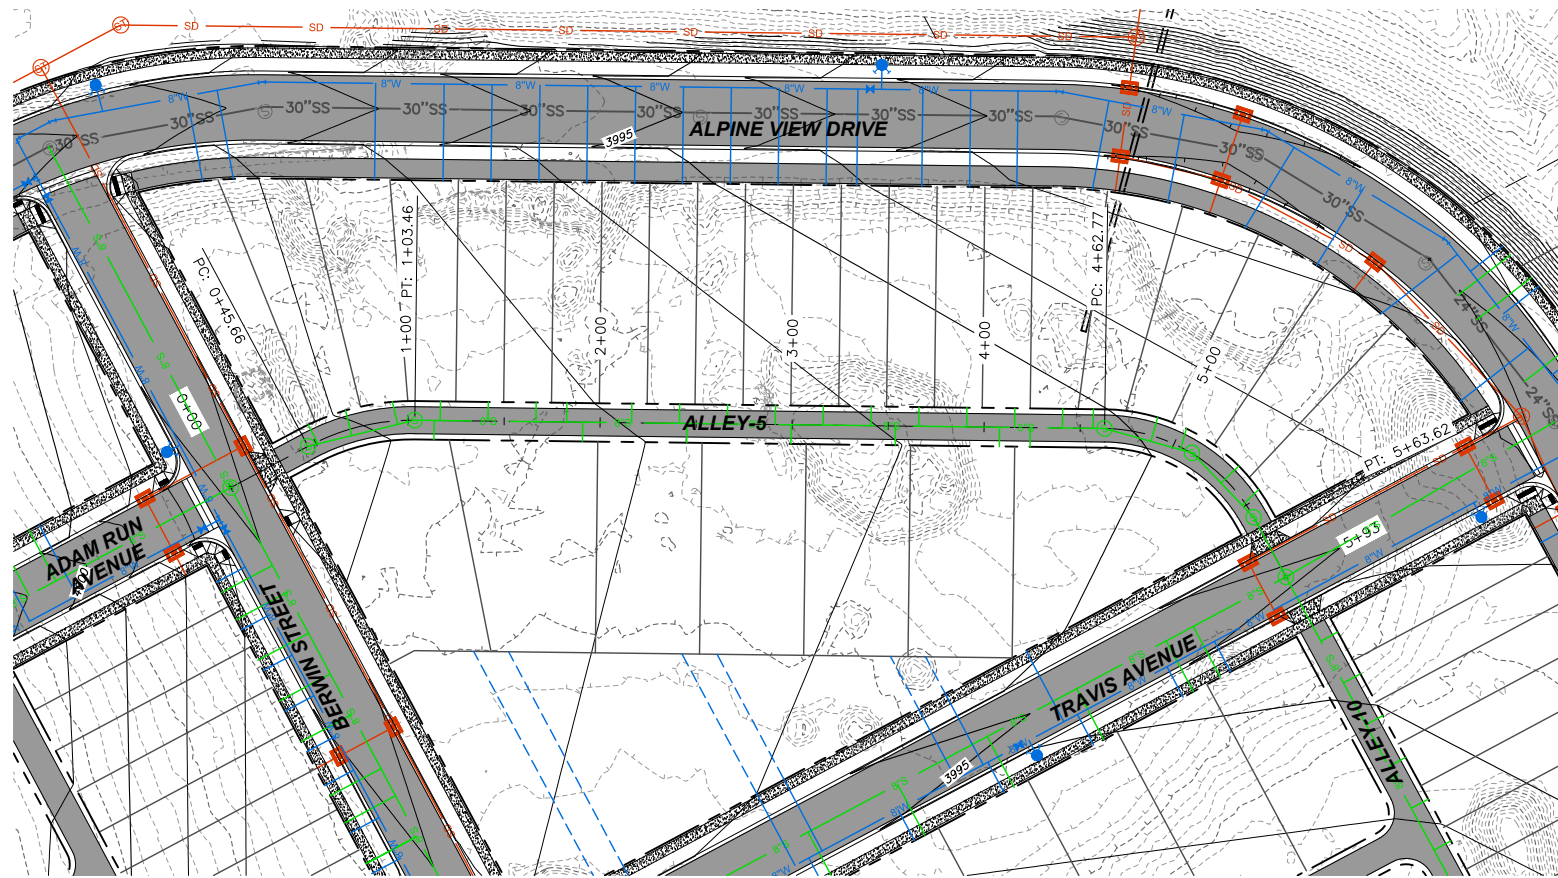

**PLAN VIEW OF ALLEY-8**

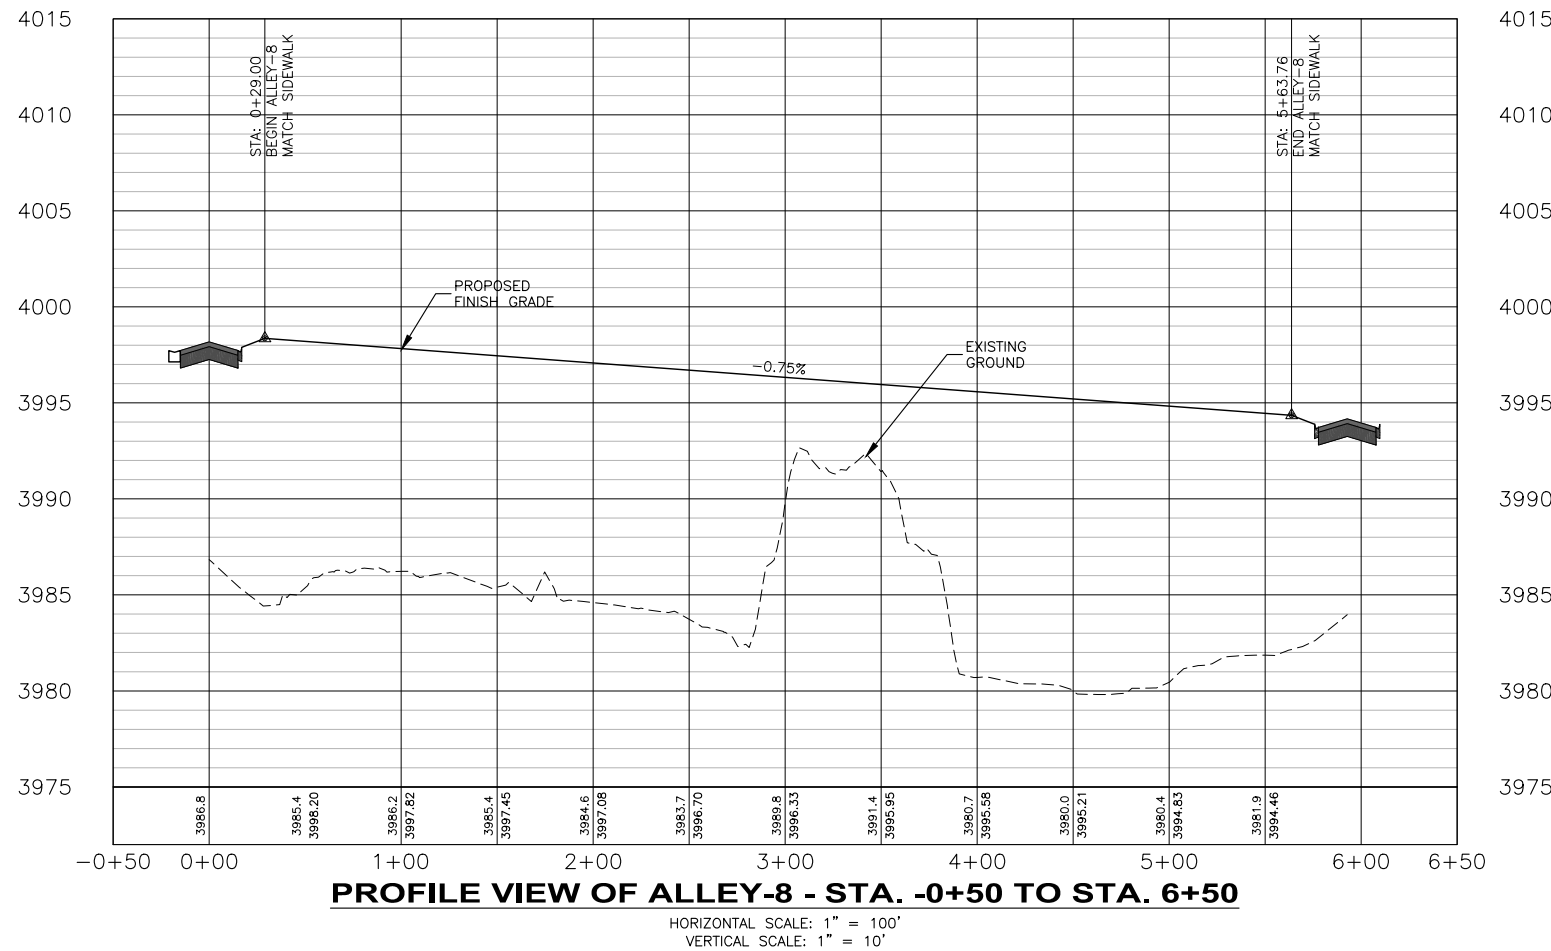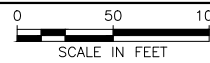

**PROFILE VIEW OF ALLEY-8 - STA. -0+50 TO STA. 6+50**

HORIZONTAL SCALE: 1" = 100'  
VERTICAL SCALE: 1" = 10'


NO.	REVISION DESCRIPTION	BY	DATE

PROJECT: 2115-CV8  
DESIGNED: GDW  
DRAWN: JTF  
CHECKED: -  
APPROVED: -  
DATE: JULY 2022





**CRAFTSMAN VILLAGE OF THE CROSSROADS  
AT MOUNTAIN VIEW MEADOWS  
HELENA, MT**  
ALLEY-8  
STREET PLAN & PROFILE



L:\1706-Mountain View Meadows\05122-Craftsman Village Phase 8\Sheets\2115-CVP8-09-PP-STREET.dwg

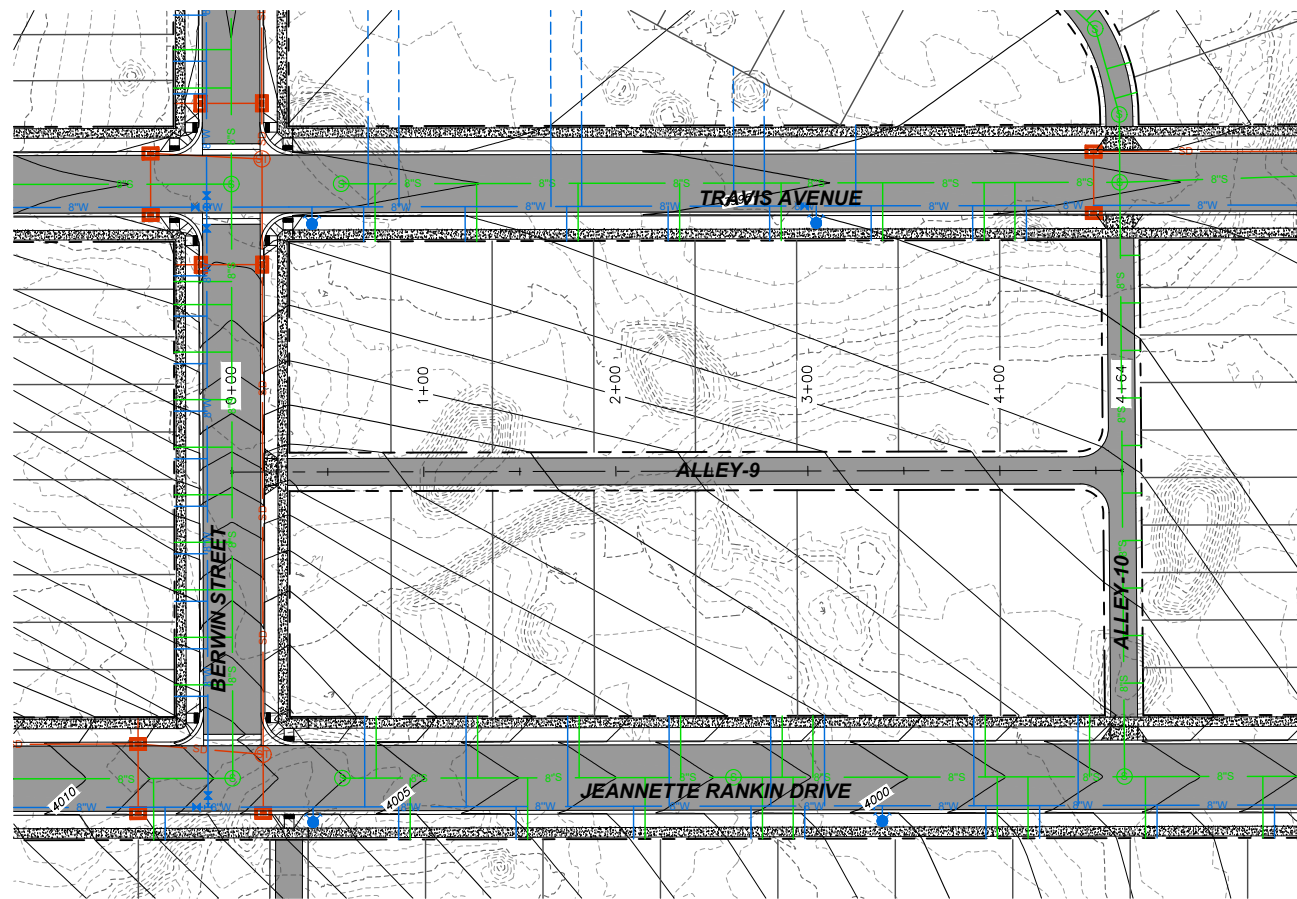

**PLAN VIEW OF ALLEY-9**

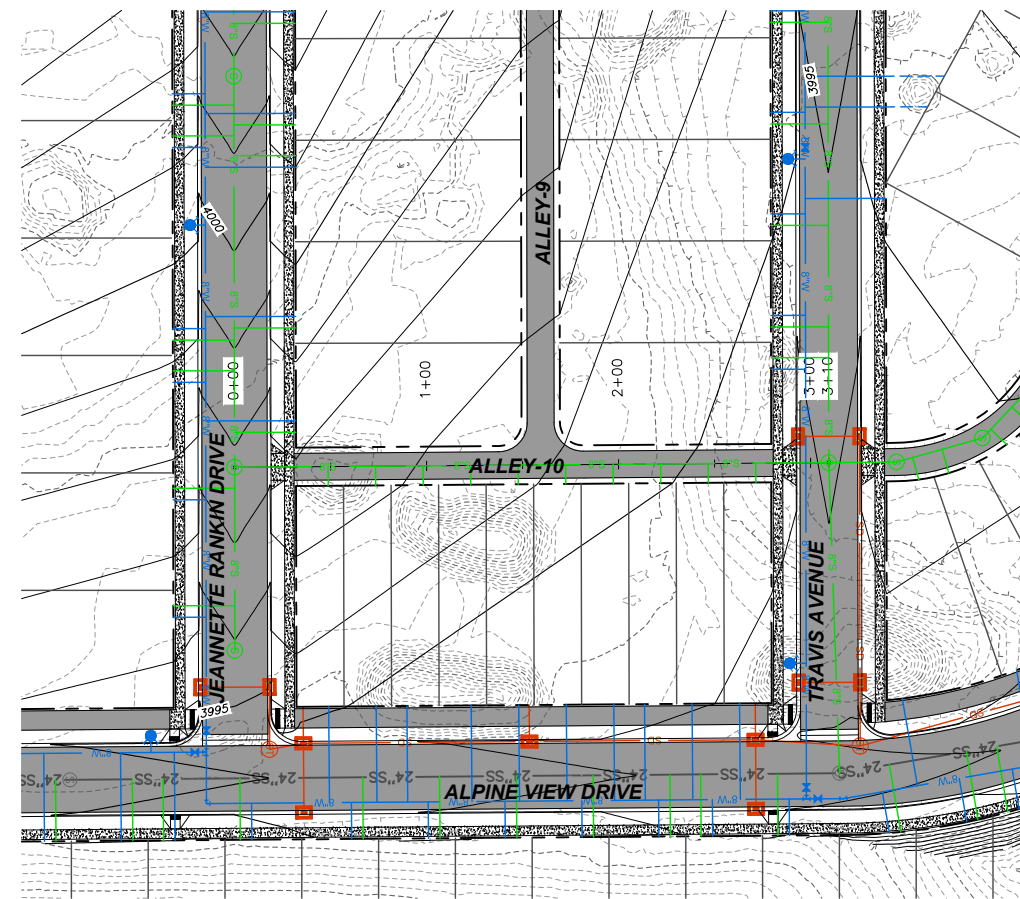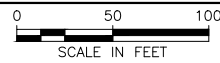


**PLAN VIEW OF ALLEY-10**

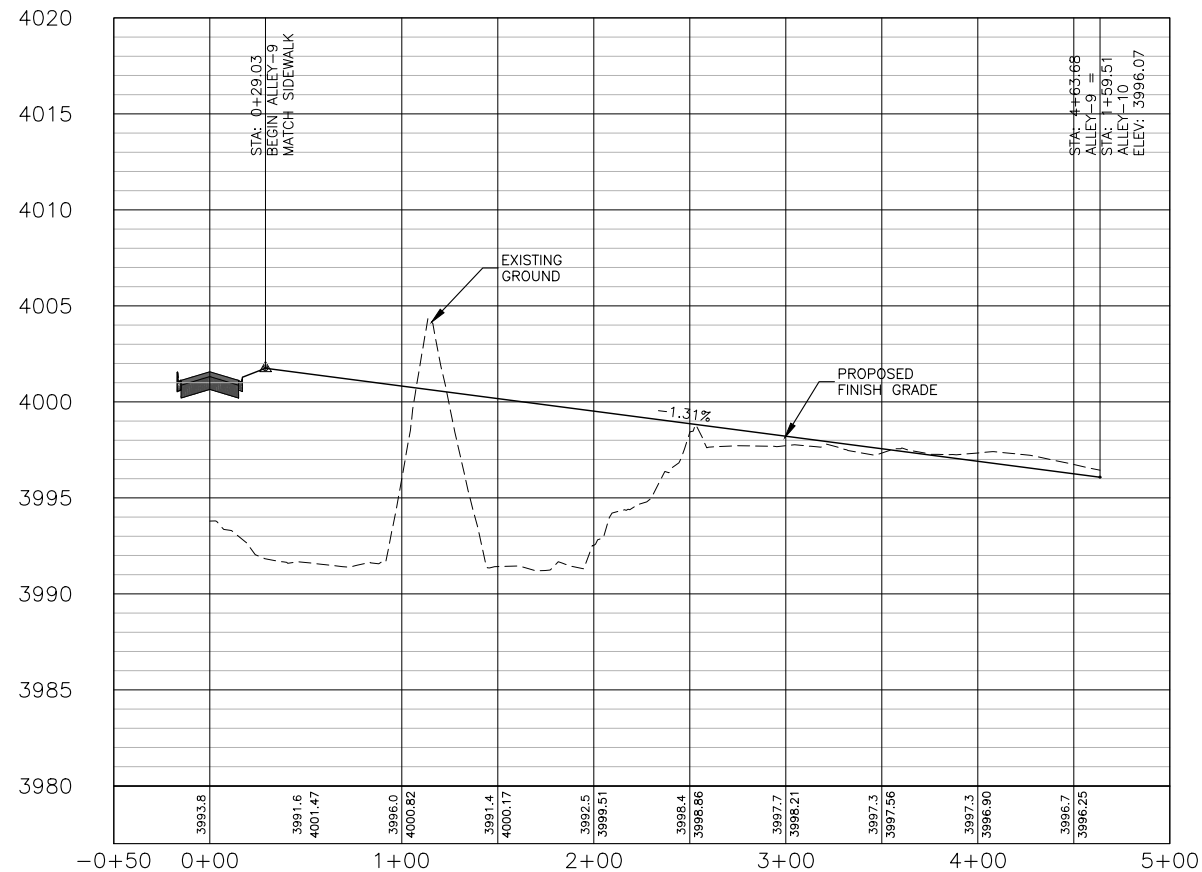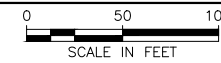

**PROFILE VIEW OF ALLEY-9 - STA. -0+50 TO STA. 5+00**

HORIZONTAL SCALE: 1" = 100'  
VERTICAL SCALE: 1" = 10'

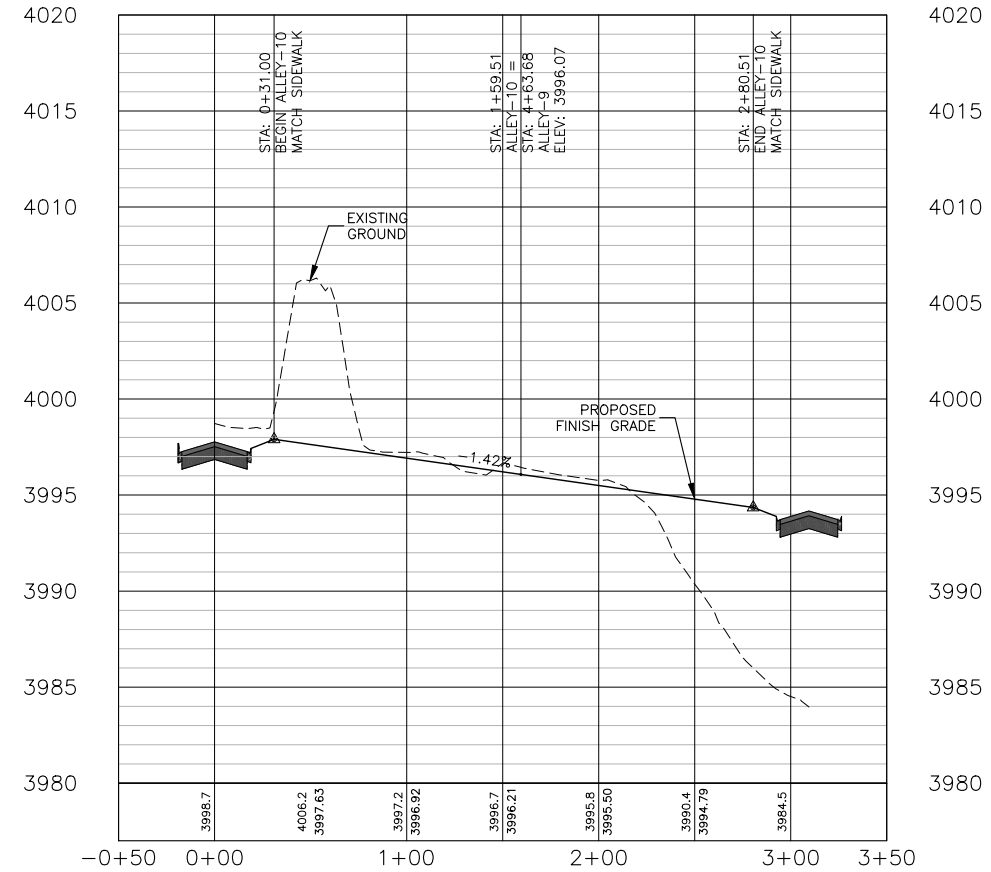

**PROFILE VIEW OF ALLEY-10 - STA. -0+50 TO STA. 3+50**

HORIZONTAL SCALE: 1" = 100'  
VERTICAL SCALE: 1" = 10'

NO.	REVISION DESCRIPTION	BY	DATE

PROJECT: 2115-CV8  
DESIGNED: GDW  
DRAWN: JTF  
CHECKED: -  
APPROVED: -  
DATE: JULY 2022



**CRAFTSMAN VILLAGE OF THE CROSSROADS  
AT MOUNTAIN VIEW MEADOWS  
HELENA, MT  
ALLEY-9 & ALLEY-10  
STREET PLAN & PROFILE**