
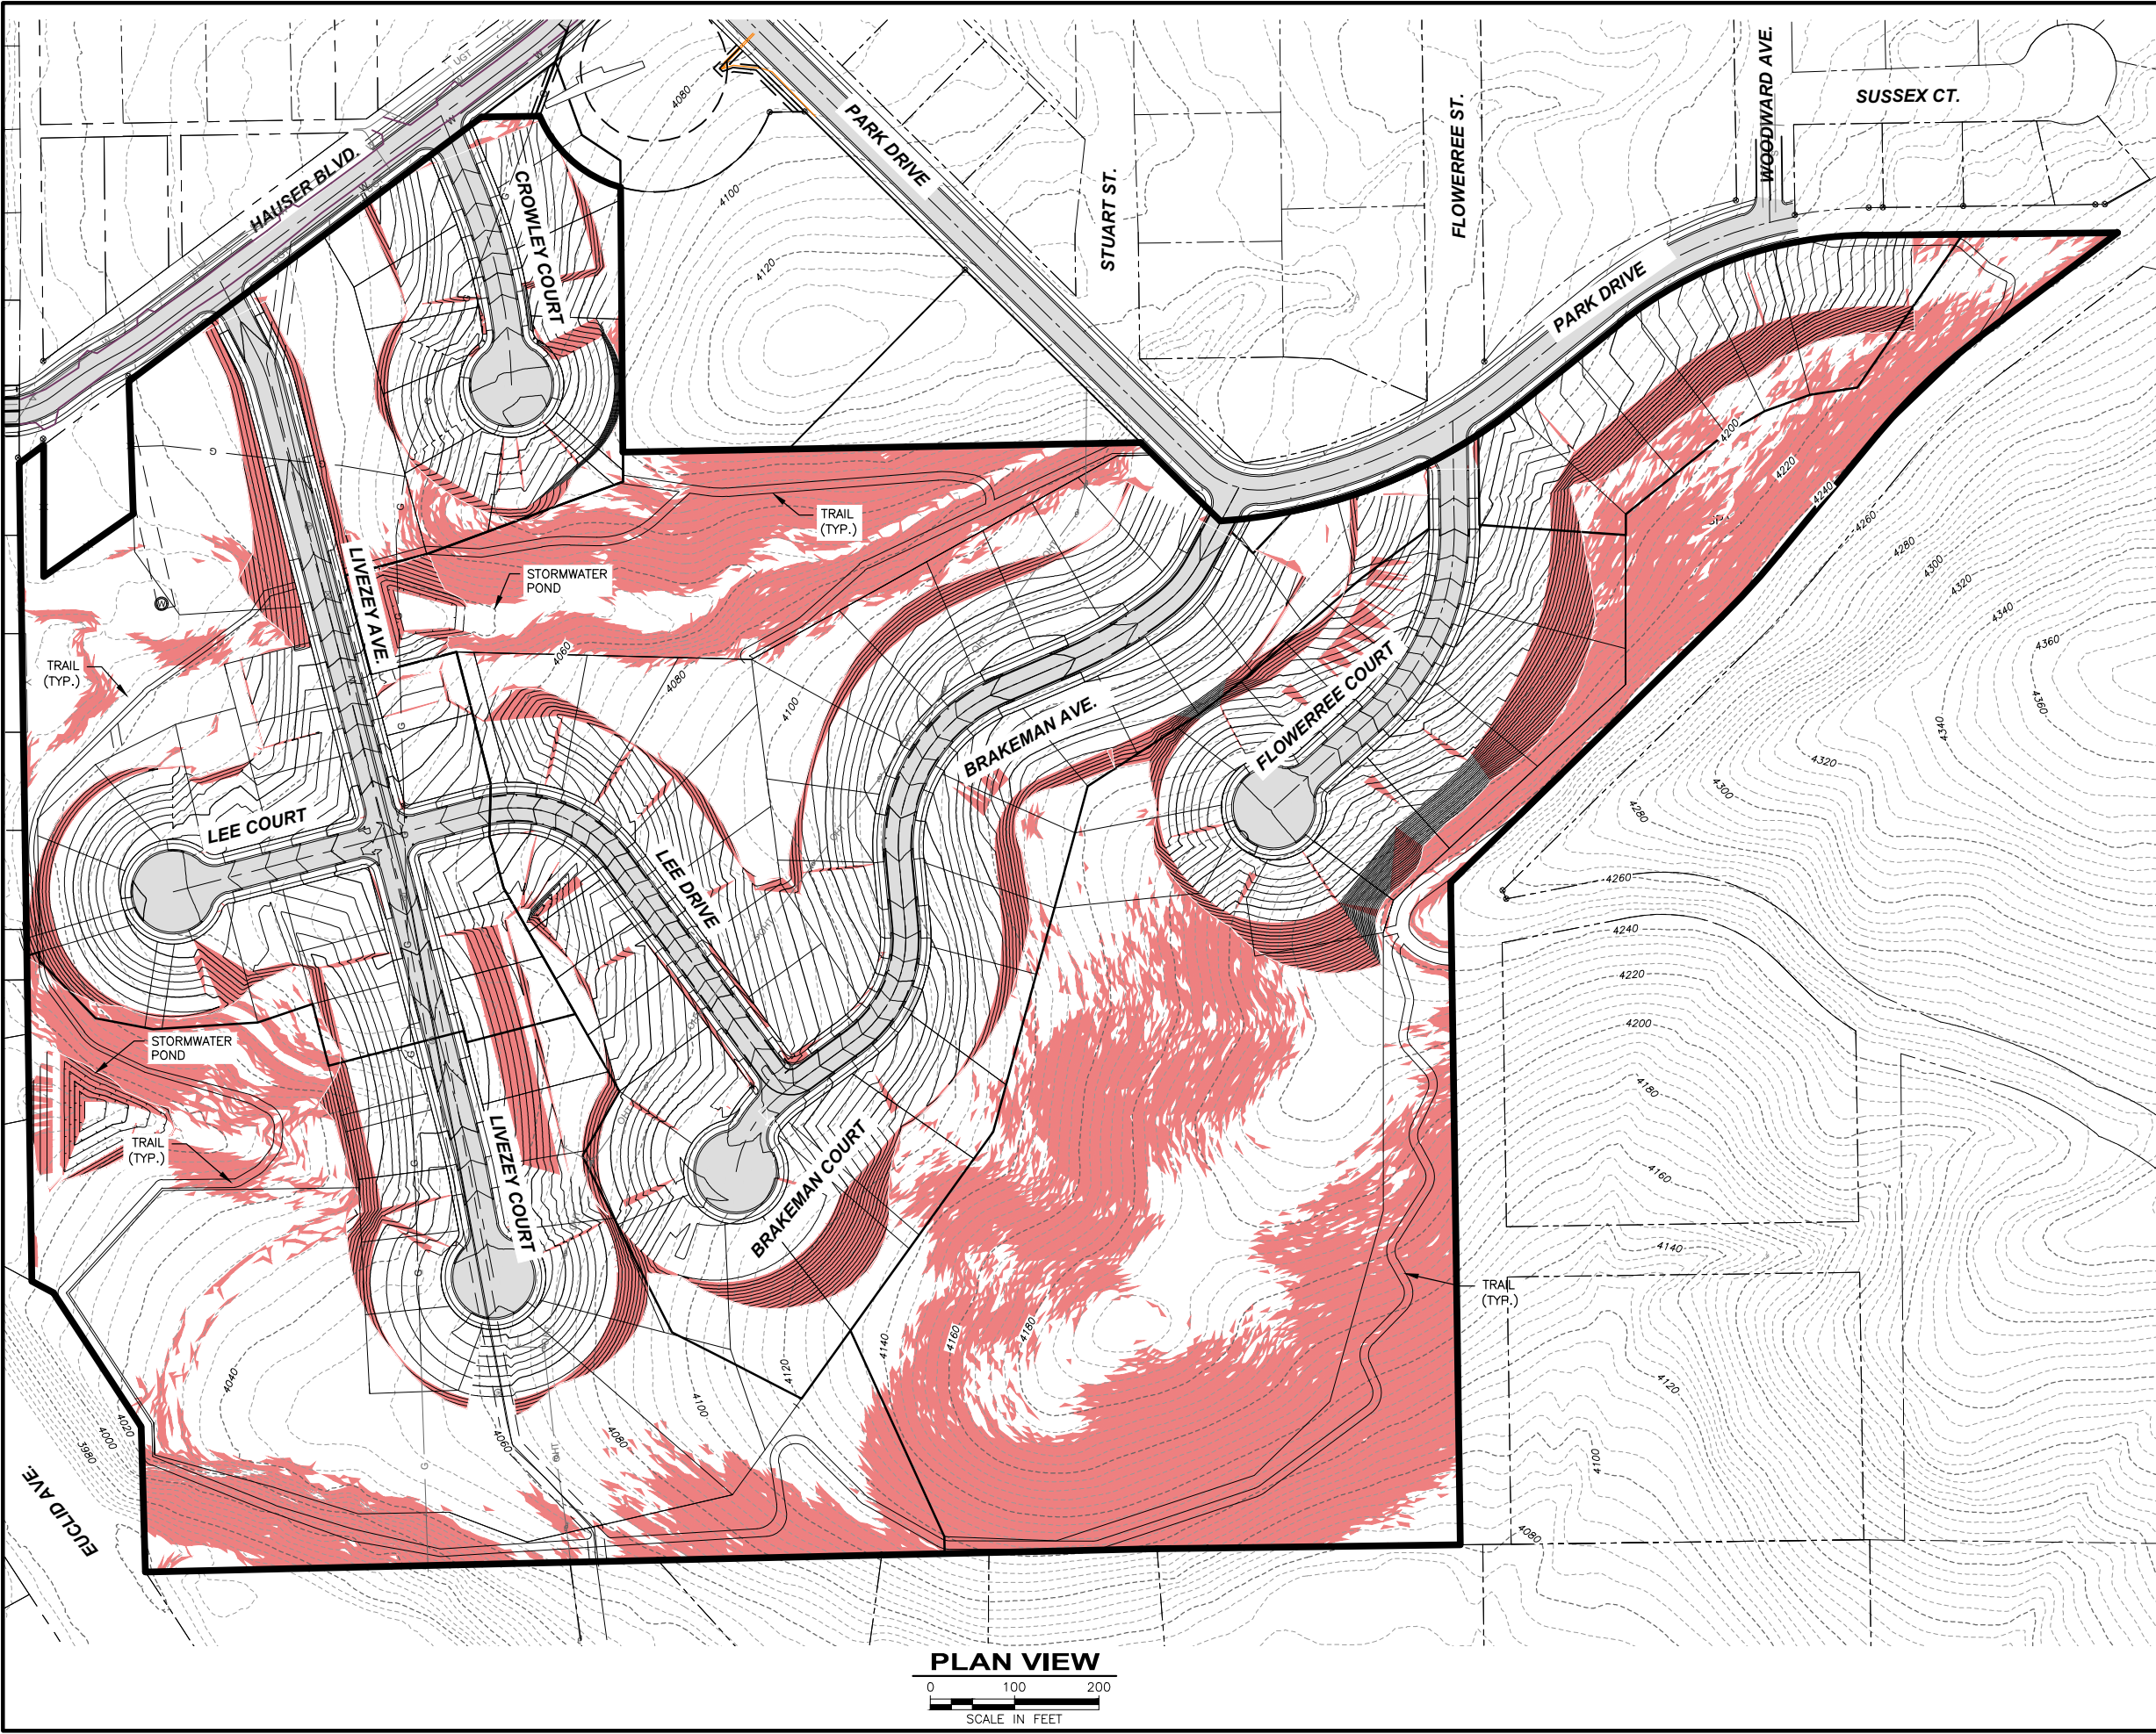


K:\Helena\ECO DEVELOPMENT LLC\2022292 West Side Subdivision 2nd Submittal\05CAD\Sheets\Exhibits\PrePlatApp_3k - EXHB-SLOPES.dwg

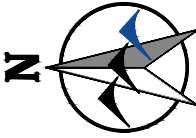


 DEVELOPMENT SLOPES
 EXCEEDING 25%
 (DEVELOPED AND UNDISTURBED)
 CONTOUR INTERVAL = 2'

NO.	REVISION DESCRIPTION	BY	DATE

PROJECT: 2022-292
 DESIGNED: JMF
 DRAWN: DCT
 CHECKED: DDP
 APPROVED: JMF
 DATE: AUGUST 17, 2022



WWC
 ENGINEERING
 1275 MAPLE STREET, SUITE F
 HELENA, MT 59601
 (406) 443-9862

ECO DEVELOPMENT, LLC
WEST SIDE WOODS MAJOR SUBDIVISION
 DEVELOPMENT SLOPE ANALYSIS

3k