


H:\ENGINEERING\PROJECT FILES\19 Projects\19-35 2019 Sanitary Sewer Main Rehabilitation Project\Drawings\19-35 CIPP Sewer Main Rehabilitations.dwg

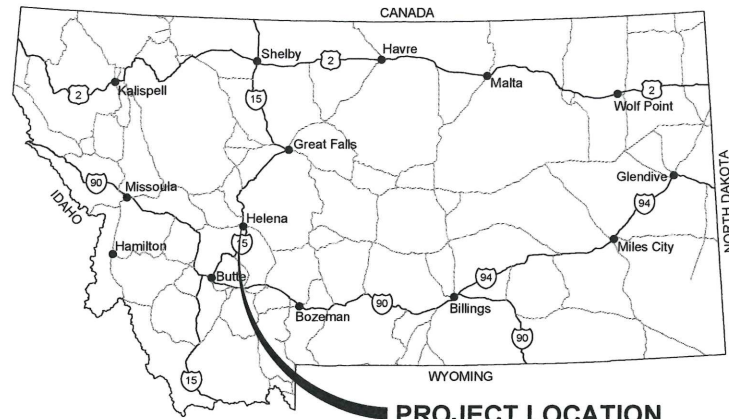

PROJECT LOCATION

MONTANA STATE MAP



City of Helena

PLANS REVIEWED BY:

RYAN LELAND

CITY OF HELENA - INTERIM PUBLIC WORKS DIRECTOR

RYAN LELAND, P.E.


CITY OF HELENA - CITY ENGINEER

TRENT SCHEUER

UTILITY MAINTENANCE SUPERINTENDENT

# CITY OF HELENA PROJECT #19-35 SEWER MAIN REHABILITATIONS

## CIPP PLANS FOR 2019

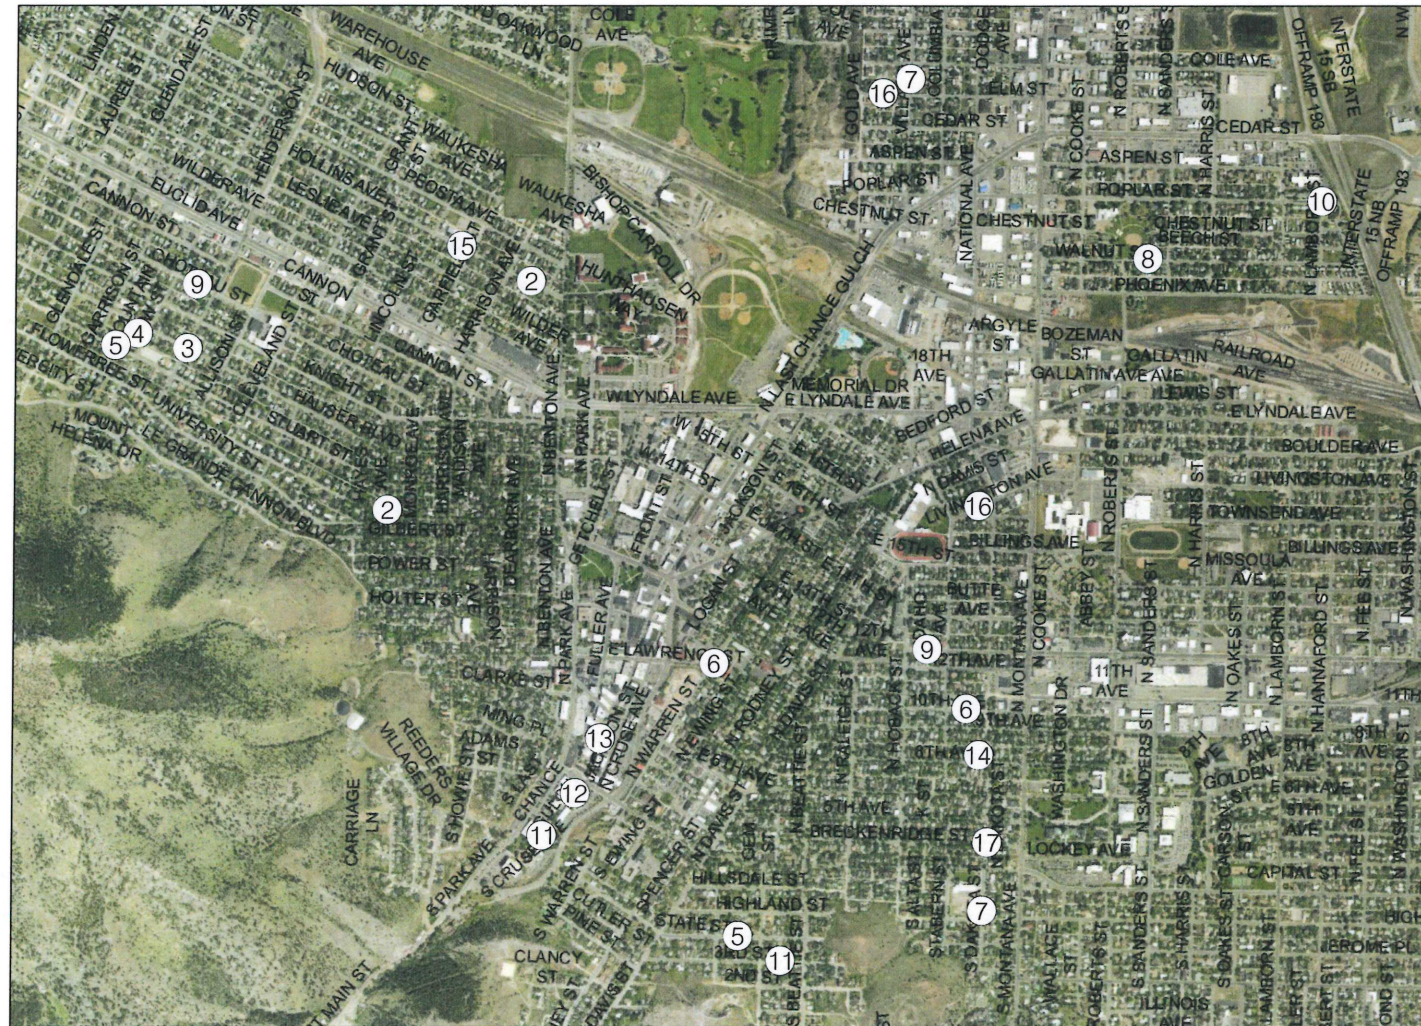

CITY OF HELENA VICINITY MAP / SHEET INDEX

NOT TO SCALE

### SHEET INDEX

PROJECT: 19-35


DATE: OCTOBER 2019

SHEET 1	DETAILS - LEGEND - NOTES <b>BID SCHEDULE 1</b>
SHEET 2	HAYES STREET - STA.0+00 - 3+30 HOLLINS AVENUE - STA.0+00 - 4+60
SHEET 3	HAUSER BLVD. - STA.0+00 - 9+19
SHEET 4	STUART ST. NORTH - STA.0+00 - 3+06 STUART ST. ALLEY - STA.0+00 - 2+00
SHEET 5	STATE STREET - STA.0+00 - 4+23 STUART STREET - STA.0+00 - 3+80
SHEET 6	WARREN STREET - STA.0+00 - 2+74 10TH AVENUE - STA.0+00 - 4+66
SHEET 7	VILLARD AVENUE - STA.0+00 - 2+55
SHEET 8	WALNUT STREET 1 - STA.0+00 - 4+77 WALNUT STREET 2 - STA.0+00 - 4+72
SHEET 9	KNIGHT STREET - STA.0+00 - 4+56 PROSPECT AVENUE - STA.0+00 - 4+01
SHEET 10	POPLAR STREET 1 - STA.0+00 - 4+51 POPLAR STREET 2 - STA.0+00 - 1+96
SHEET 11	3RD STREET - STA.0+00 - 4+88 LAST CHANCE GULCH - STA.0+00 - 3+67
SHEET 12	LAST CHANCE GULCH - STA.0+00 - 5+39
SHEET 13	LAST CHANCE GULCH - STA.0+00 - 4+73
SHEET 14	8TH AVENUE/DAKOTA STREET EAST - STA. 0+00 - 5+89
	<b>BID SCHEDULE 2</b>
SHEET 15	HOLLINS AVENUE - STA.0+00 - 9+19
SHEET 16	LIVINGSTON AVENUE - STA.0+00 - 5+10 ELM STREET - STA.0+00 - 3+70
SHEET 17	BRECKENRIDGE STREET - STA.0+00 - 6+60

APPROVED BY:

JAMES CLARK, P.E.

CITY OF HELENA - CIVIL ENGINEER

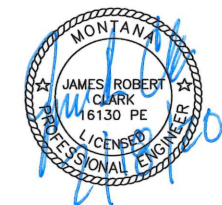

QA/QC BY:

RYAN LELAND, P.E.

CITY ENGINEERING

PLANS PREPARED BY:

NAME: JRC